



L.G. EVERIST, INC.

ROCK SOLID SINCE 1876

7321 E. 88TH AVENUE, SUITE 200

HENDERSON, COLORADO 80640

PHONE 303-287-9606 • FAX 303-289-1348

August 1, 2024

Division of Reclamation, Mining and Safety
1313 Sherman Street, Room 215
Denver, CO 80203

RE: DRMS Annual Fee and Report for M-1996-052, Firestone Gravel Resource
Permittee Name: L.G. Everist, Inc.
Anniversary: August 4

Dear Division:

The DRMS Annual Report for Firestone Gravel Resource, DRMS Permit # M-1996-052, has been submitted online. Included with this letter are the attachments for the online DRMS Annual Report. The annual fee has been paid online with a credit card (\$791 + processing fees).

In August-2023, a Technical Revision was approved to slightly revise the Mining and Reclamation Plans in order to update for oil and gas structures that had been removed, and to relocate the Last Chance Ditch as it traverses the site. The attached **Firestone Gravel Resource Reclamation Plan Map (2023)** is the current reclamation plan as approved from the Technical Revision. On this map, for the Annual Report, we have marked active mining areas, reclaimed areas (mining completed, sloping and re-vegetation done), future mining areas, processing plant, and settling ponds. Weeds are controlled with mowing and spraying throughout the growing seasons.

This past year, mining continued in Area 3. In Area 3, mining is close to being completed in the northern section, and we have backfilled and sloped the northern perimeter. In the next year, we plan to move south in Area 3 with the active mining. We will continue the reclamation (sloping, backfilling, seeding) of the northern areas, as we move active mining south. As always, the rate of mining new areas depends on the market and natural conditions (depth and quality of the natural deposit, and weather).

Groundwater Monitoring Report - We are submitting groundwater monitoring data and calculations covering this past year's reporting period (August 2023 to July 2024). Analysis of the data showed that groundwater levels have remained in compliance with the baseline ranges, determined by comparing the current data's month-to-month-changes against the baseline data's month-to-month average change +/- 5-feet, as noted above. Only 1 well (MW-03) was outside of its baseline ranges, for only 1 month, and by only .04 foot. Therefore, there were no groundwater compliance issues throughout the reporting year.

If you have questions, feel free to contact me at 303-286-2247, or lmshults@lgeverist.com.


Sincerely,

Lynn Mayer Shults
Regulatory Manager


Attached:

- Annual Report Map – mining and reclamation areas
- Ground Water Monitoring Report – data and map

Firestone Gravel Resource
 DENR M-1996-052
 2024 Annual Report

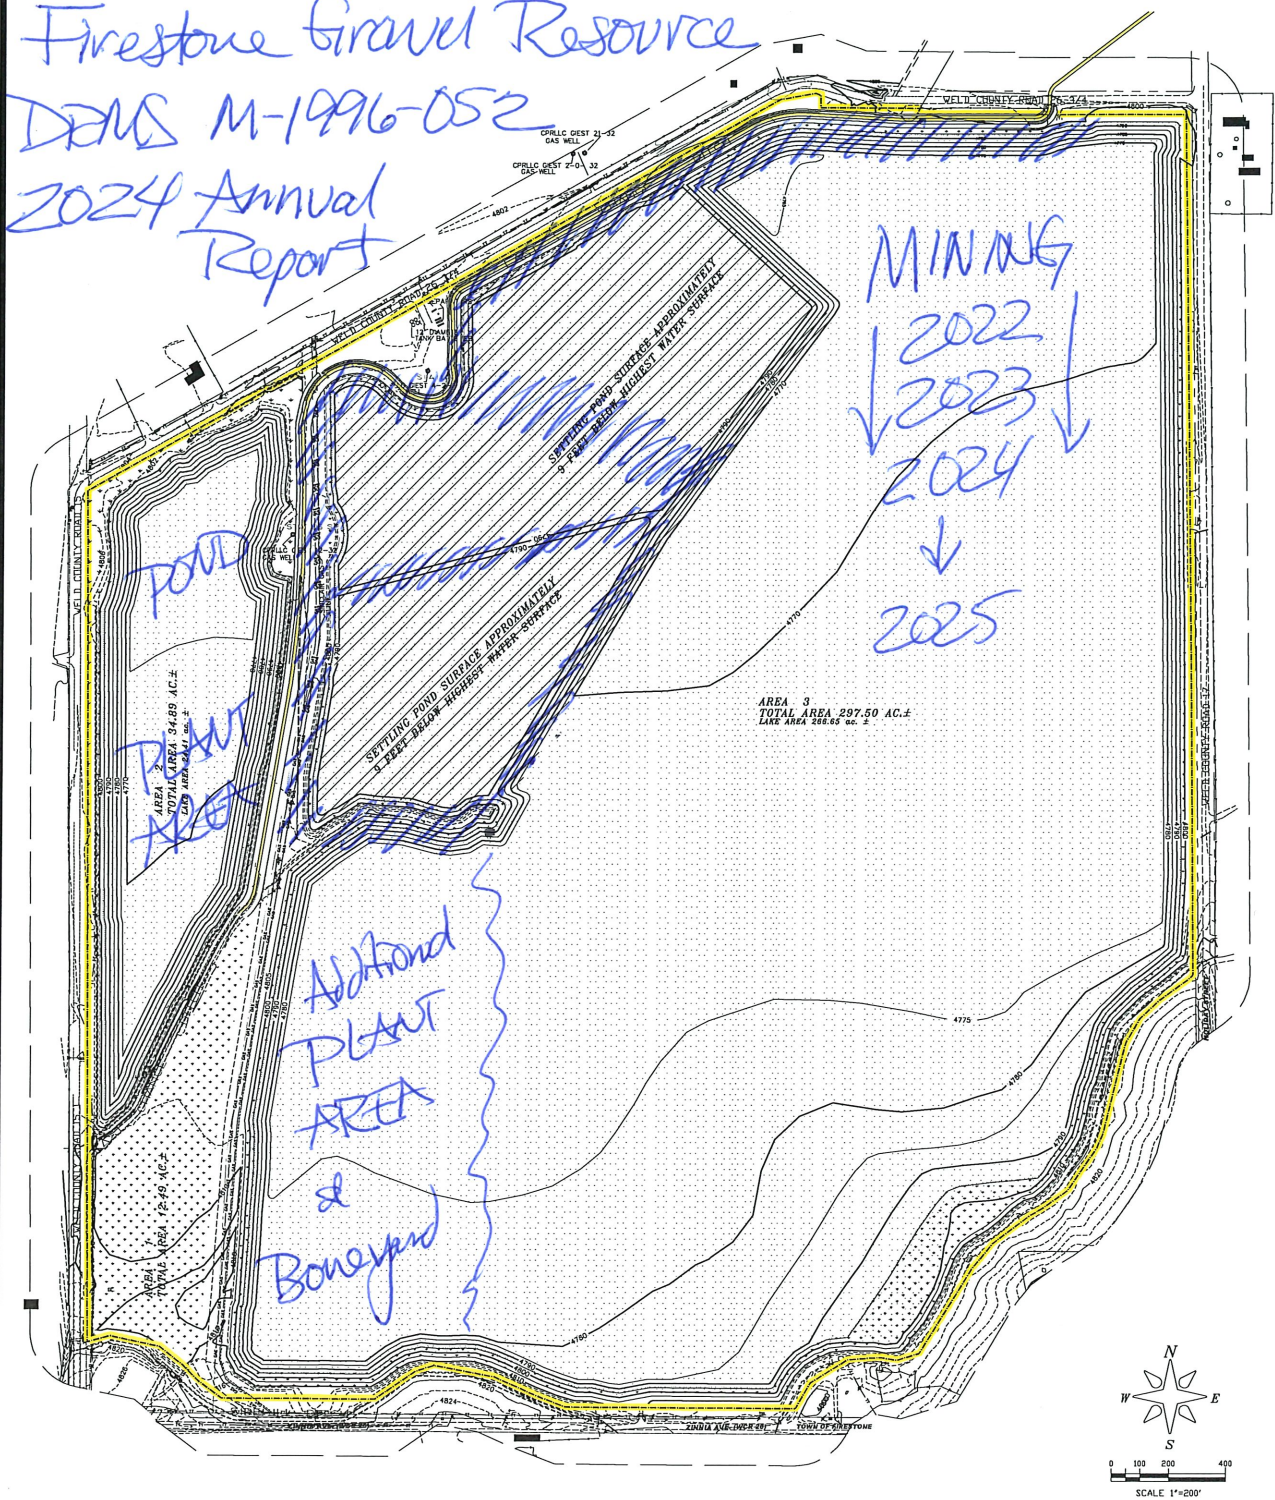

AREA 3
 TOTAL AREA 297.50 AC.±
 LAKE AREA 286.65 AC.±

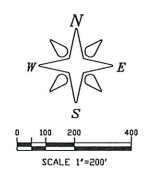

LEGEND

- PERMIT LINE/AFFECTED LANDS
- AREA LINE
- 200 FOOT
- DITCH
- ROADS
- PAVED ROAD
- BURIED ELECTRIC
- OVERHEAD COMMUNICATIONS
- OVERHEAD ELECTRIC
- FENCE
- GAS/OIL WELL
- BUILDING
- LAKE
- REVEGETATED

NOTE: FIGURE E-1 FOLLOWING THE RECLAMATION PLAN
 TEXT IS A COLOR REPRODUCTION OF THIS MAP.

Sloping

Parts of the SW1/4, NW1/4, NE1/4, SE1/4, SW1/4, NE1/4, SE1/4, NW1/4, and NW1/4, Sec. 32, T-3-N, R-67-W of the 6th P.M., County Of Weld, State of Colorado

Map Exhibit F - Reclamation Plan Map (2023)

PREPARED BY: ENVIRONMENT, INC.
 7905 VANCE DR. # 205A
 ARVADA, CO 80003
 (303) 423-7291
 Environment-Inc@outlook.com

TECHNICAL REVISION
 FOR
 FIRESTONE GRAVEL RESOURCE
 PERMIT # M-1996-052

DATE	DESCRIPTION	BY
1/2/2010	ORIGINAL PERMIT FILED	OWMS BRD
1/2/2010	AMENDED TO ADD 214.54 AC. ±	LEE/aw-1
1/2/2010	TECHNICAL REVISION - ADD SETTLING PONDS	LEE/aw-1
6/25/2019	AMENDED TO ADD 2.56 AC. ±	LEE/aw-1
8/1/2023	TECHNICAL REVISION - RECLAMATION OF TOP & BOTTOM BLANK FILLERS	LEE/aw-1



L.G. Everist, Inc.
 7321 EAST 88TH AVENUE | HENDERSON, COLORADO 80640
 PHONE: (303) 287-4656 | FAX: (303) 289-1348

DATE	FILE NAME	SCALE	DRIVEN BY	REVISION	INITIALS
12/28/2023	F08-1-A-MAP	1"=200'	ENV/RS.O		

L.G. Everist, Inc. - Firestone Gravel Resource (M-1996-052) - GROUNDWATER MONITORING REPORT

ELEVATION DATA																
Note: Elevations derived from the field depth measurements and the Elevation (TOC) of each MW.																
	exterior	interior	exterior	exterior	exterior	interior	exterior	interior	interior	interior	interior	interior	interior	exterior	exterior	exterior
MONITOR WELL NO.	MW-01	MW-02 (gone - Aug-2017)	MW-03	MW-04	MW-05	MW-06 (gone - Jun-2014)	MW-07	MW-09 (gone - Sep-2013)	MW-10 (gone - Jun-2021)	MW-11 (gone - Sep-2015)	MW-12 (gone - Nov-2022)	MW-13 (gone - Feb-2020)	MW-14 (gone - Feb-2020)	MW-15	MW-16	Accord's House
NORTHING, FT	1,307,909.50	1,309,751.93	1,312,173.59	1,309,691.51	1,308,177.33	1,308,132.31	1,311,086.36	1,308,703.68	1,308,922.41	1,309,498.47	1,309,482.41	1,311,896.53	1,311,760.15	1,307,645.42	1,307,795.67	1,311,737.65
EASTING, FT	3,162,454.93	3,163,486.50	3,165,870.74	3,165,916.29	3,165,934.69	3,162,338.25	3,162,480.59	3,162,729.80	3,163,085.25	3,163,226.77	3,163,363.55	3,164,613.07	3,164,646.53	3,164,713.64	3,163,414.26	3,164,677.66
ELEVATION (TOG), FT	4,810.13	4,806.39	4,799.87	4,802.43	4,836.24			4,805.05	4,804.48	4,805.02	4,804.59	4,797.56	4,797.23	4,818.59	4,815.48	4,799.75
CASING HEIGHT, FT	3.32	3.28	3.03	2.36	3.02			2.67	2.58	2.75	3.08	3.00	3.00	3.63	3.01	2.85
ELEVATION (TOC), FT	4,812.71	4,809.31	4,802.62	4,805.13	4,839.21	4,812.56	4,806.93	4,807.72	4,807.06	4,807.77	4,807.67	4,800.56	4,800.23	4,822.22	4,818.50	4,802.59

Groundwater Monitoring Calculations - 2023 and 2024 - to Determine Compliance with Baseline Monitoring

DRMS Annual Report - Aug-2024

data from 2023 and 2024

- Groundwater Monitoring Plan - notes from Adequacy Response #2 (August-2010)**
1. **Determining Compliance** From AR-2, "LGE proposes implementing corrective actions when groundwater levels at **exterior monitoring holes** [see #3] have dropped 5 feet or more from the **monthly average drop** [see #4] established during **monitoring** [see #2]."
2. **Monitoring Period** - Baseline monitoring period is 2006-2010, pre-LGE operations for wells MW-01 to MW-14. Baseline monitoring period for MW-15, MW-16, Accord - is Jun-2017 to May-2019.
3. **Exterior Monitoring Wells** - are on the edges of the site, or off-site, and are **BOLDED**. Exterior wells are MW-01, MW-03, MW-04, MW-05, MW-07, and new wells - MW-15, MW-16, and Accord (house well).
4. **Mon-to-Mon Average Change +/- (baseline)** to incorporate both drops and increases (formerly called "monthly average drop")
- a. **Mon-to-Mon Average Changes +/- (baseline)** were calculated by using the each relevant month-to-month change over each of the baseline years.
- b. **5-feet** - added to the **Mon-to-Mon Average Changes +/- (baseline)** to get the **Mon-to-Mon Average Changes +/- with 5-feet added (baseline)**.

- Determining Compliance with Groundwater Monitoring Plan**
1. Using current data, calculate the "Month-to-Month Change" in groundwater levels using monthly data for each well.
2. Month-to-Month Changes that are (=) or (<) the "Mon-to-Mon Average Change +/- with 5-feet Added (baseline)" are in compliance. If the changes are greater, they are out of compliance and in **red / shaded**

	exterior	interior	exterior	exterior	exterior	interior	exterior	interior	interior	interior	interior	interior	interior	exterior	exterior	exterior
2023 - Mon-to-Mon Change	MW-01	MW-02 (gone - Aug-2017)	MW-03	MW-04	MW-05	MW-06 (gone - Jun-2014)	MW-07	MW-09 (gone - Sep-2013)	MW-10 (gone - Jun-2021)	MW-11 (gone - Sep-2015)	MW-12 (gone - Nov-2022)	MW-13 (gone - Feb-2020)	MW-14 (gone - Feb-2020)	MW-15	MW-16	Accord's House
January-February	0.15	gone	2.30	1.50	0.50	gone	-0.10	gone	gone	gone	gone	gone	gone	0.50	0.40	-1.50
February-March	0.25	gone	1.25	0.95	0.50	gone	0.06	gone	gone	gone	gone	gone	gone	0.40	0.07	-0.55
March-April	0.55	gone	-4.45	1.25	0.35	gone	-0.05	gone	gone	gone	gone	gone	gone	-0.60	0.05	0.30
April-May	-0.70	gone	-2.50	-0.15	1.25	gone	-0.78	gone	gone	gone	gone	gone	gone	-0.88	-1.50	0.10
May-June	-0.70	gone	-2.50	-0.15	1.25	gone	0.35	gone	gone	gone	gone	gone	gone	0.33	1.05	-1.45
June-July	-2.45	gone	-3.45	0.15	-3.60	gone	-0.16	gone	gone	gone	gone	gone	gone	0.35	0.03	-0.72
July-August	-0.40	gone	-3.45	-0.35	-1.40	gone	-0.34	gone	gone	gone	gone	gone	gone	-0.93	0.05	-1.75
August-September	0.80	gone	2.15	-0.80	-0.75	gone	0.34	gone	gone	gone	gone	gone	gone	1.70	0.33	3.28
September-October	0.95	gone	5.65	0.20	0.20	gone	-0.39	gone	gone	gone	gone	gone	gone	-1.53	-0.63	-4.42
October-November	0.90	gone	5.85	0.75	1.00	gone	0.78	gone	gone	gone	gone	gone	gone	1.25	-0.13	4.68
November-December	0.47	gone	2.39	0.30	0.54	gone	0.05	gone	gone	gone	gone	gone	gone	-0.20	0.72	-0.10
December-January	0.51	gone	1.27	0.48	0.67	gone	-0.03	gone	gone	gone	gone	gone	gone	-0.17	-0.27	-0.27

	exterior	interior	exterior	exterior	exterior	interior	exterior	interior	interior	interior	interior	interior	interior	exterior	exterior	exterior
2024 - Mon-to-Mon Change	MW-01	MW-02 (gone - Aug-2017)	MW-03	MW-04	MW-05	MW-06 (gone - Jun-2014)	MW-07	MW-09 (gone - Sep-2013)	MW-10 (gone - Jun-2021)	MW-11 (gone - Sep-2015)	MW-12 (gone - Nov-2022)	MW-13 (gone - Feb-2020)	MW-14 (gone - Feb-2020)	MW-15	MW-16	Accord's House
January-February	0.27	gone	0.69	0.37	0.45	gone	0.28	gone	gone	gone	gone	gone	gone	0.64	0.32	0.46
February-March	0.25	gone	0.52	0.38	0.39	gone	-0.28	gone	gone	gone	gone	gone	gone	0.50	0.37	0.22
March-April	-0.80	gone	0.08	0.32	0.15	gone	-0.10	gone	gone	gone	gone	gone	gone	-0.25	-0.50	0.00
April-May	-2.35	gone	-2.25	-0.35	-0.70	gone	-0.30	gone	gone	gone	gone	gone	gone	-4.80	-2.85	-2.65
May-June	-1.25	gone	-1.00	-0.25	-1.07	gone	-0.35	gone	gone	gone	gone	gone	gone	-1.20	-0.95	-2.60
June-July		gone				gone		gone	gone	gone	gone	gone	gone			
July-August																
August-September																
September-October																
October-November																
November-December																
December-January																

DRMS Annual Report 2024 - Groundwater Monitoring Report & Well Map

We are submitting groundwater monitoring data and calculations covering this past year's reporting (2023 - 2024). Analysis of the data showed that groundwater levels have remained in compliance with the baseline ranges, determined by comparing the current data's mon-to-mon-changes against the baseline data's mon-to-mon average change +/- 5-feet, as noted above. Only 1 well (MW-03) was outside of baseline ranges, for only 1 month, and by only .04 foot. Therefore, there are no compliance issues.

L.G. Everist, Inc. - Firestone Gravel Resource (M-1996-052) - GROUNDWATER MONITORING REPORT

ELEVATION DATA																
Note: Elevations derived from the field depth measurements and the Elevation (TOC) of each MW.																
	exterior	interior	exterior	exterior	exterior	interior	exterior	interior	interior	interior	interior	interior	interior	exterior	exterior	exterior
MONITOR WELL NO.	MW-01	MW-02 (gone - Aug-2017)	MW-03	MW-04	MW-05	MW-06 (gone - Jun-2014)	MW-07	MW-09 (gone - Sep-2013)	MW-10 (gone - Jun-2021)	MW-11 (gone - Sep-2015)	MW-12 (gone - Nov-2022)	MW-13 (gone - Feb-2020)	MW-14 (gone - Feb-2020)	MW-15	MW-16	Accord's House
NORTHING, FT	1,307,909.50	1,309,751.93	1,312,173.59	1,309,691.51	1,308,177.33	1,308,132.31	1,311,086.36	1,308,703.68	1,308,922.41	1,309,498.47	1,309,482.41	1,311,896.53	1,311,760.15	1,307,645.42	1,307,795.67	1,311,737.65
EASTING, FT	3,162,454.93	3,163,486.50	3,165,870.74	3,165,916.29	3,165,934.69	3,162,338.25	3,162,480.59	3,162,729.80	3,163,085.25	3,163,226.77	3,163,363.55	3,164,613.07	3,164,646.53	3,164,713.64	3,163,414.26	3,164,677.66
ELEVATION (TOG), FT	4,810.13	4,806.39	4,799.87	4,802.43	4,836.24			4,805.05	4,804.48	4,805.02	4,804.59	4,797.56	4,797.23	4,818.59	4,815.48	4,799.75
CASING HEIGHT, FT	3.32	3.28	3.03	2.36	3.02			2.67	2.58	2.75	3.08	3.00	3.00	3.63	3.01	2.85
ELEVATION (TOC), FT	4,812.71	4,809.31	4,802.62	4,805.13	4,839.21	4,812.56	4,806.93	4,807.72	4,807.06	4,807.77	4,807.67	4,800.56	4,800.23	4,822.22	4,818.50	4,802.59

Groundwater Monitoring - Baseline Data and Ranges														NOTE: Baseline monitoring period for MW-01 to MW-14 is 2006-2010 (pre-LGE operations).			Baseline period for MW-15, -16, Accord's is Jun-2017 to May-2019.		
	exterior	interior	exterior	exterior	exterior	interior	exterior	interior	interior	interior	interior	interior	interior	exterior	exterior	exterior			
MONITOR WELL NO.	MW-01	MW-02 (gone - Aug-2017)	MW-03	MW-04	MW-05	MW-06 (gone - Jun-2014)	MW-07	MW-09 (gone - Sep-2013)	MW-10 (gone - Jun-2021)	MW-11 (gone - Sep-2015)	MW-12 (gone - Nov-2022)	MW-13 (gone - Feb-2020)	MW-14 (gone - Feb-2020)	MW-15	MW-16	Accord's House			
ANNUAL - Average Elevation	4,805.17	4,800.50	4,795.21	4,799.92	4,808.53	4,804.81	4,796.20	4,802.14	4,801.77	4,801.39	4,801.01	4,795.29	4,795.27	4,808.51	4,805.98	4,777.07			
Highest Elevation (bolded above)	4,808.31	4,804.69	4,798.75	4,801.56	4,810.77	4,807.11	4,798.00	4,803.42	4,804.66	4,804.85	4,804.22	4,797.96	4,795.92	4,805.77	4,807.80	4,784.19			
Lowest Elevation (bolded above)	4,802.29	4,797.81	4,792.37	4,798.13	4,805.94	4,802.11	4,794.49	4,800.27	4,799.72	4,798.57	4,798.74	4,793.99	4,794.28	4,810.42	4,804.00	4,772.89			
Max Change (= High - Low)	6.02	6.88	6.38	3.43	4.83	5.00	3.51	3.15	4.94	6.28	5.48	3.97	1.64	-4.65	3.80	11.30			

Mon-to-Mon Average Elevation (baseline)														NOTE: Calculated from Elevation Data for each month in baseline period of 2006-2010.			new wells in 2021 rpt		
January	4,803.55	4,798.90	4,793.67	4,799.35	4,808.38	4,804.41	4,795.66	4,802.12	4,801.58	4,800.62	4,800.67	4,794.86	4,795.13	4,807.37	4,805.10	4,776.14			
February	4,803.56	4,798.83	4,793.48	4,799.16	4,807.82	4,803.63	4,795.53	4,801.21	4,800.57	4,799.49	4,799.62	4,794.41	4,794.77	4,806.67	4,804.82	4,775.79			
March	4,803.50	4,798.90	4,793.86	4,799.22	4,807.38	4,802.98	4,795.06	4,801.21	4,800.60	4,799.46	4,799.61	4,794.49	4,794.81	4,806.37	4,804.62	4,774.84			
April	4,803.30	4,798.69	4,793.68	4,798.99	4,806.96	4,802.88	4,795.02	4,801.07	4,800.53	4,799.46	4,799.61	4,794.55	4,794.86	4,807.17	4,804.52	4,774.84			
May	4,804.32	4,800.46	4,794.57	4,799.69	4,807.07	4,804.12	4,795.85	4,802.68	4,802.33	4,801.60	4,801.81	4,795.54	4,795.91	4,806.99	4,806.17	4,775.34			
June	4,805.59	4,801.67	4,795.35	4,800.28	4,807.35	4,804.84	4,796.33	4,802.65	4,802.21	4,801.89	4,802.06	4,795.87	4,795.74	4,808.19	4,806.40	4,779.89			
July	4,806.58	4,802.53	4,797.88	4,801.05	4,808.29	4,806.45	4,796.97	4,803.42	4,802.86	4,803.44	4,802.54	4,796.46	4,795.56	4,809.29	4,806.87	4,778.02			
August	4,807.95	4,803.90	4,798.01	4,801.11	4,809.38	4,807.11	4,797.94	-	-	4,804.56	-	-	-	4,811.32	4,807.40	4,782.49			
September	4,807.23	4,802.80	4,797.98	4,800.63	4,809.87	4,806.68	4,797.30	-	4,804.66	4,804.29	4,804.22	4,797.96	-	4,811.59	4,807.60	4,781.29			
October	4,806.27	4,800.59	4,795.34	4,800.07	4,809.96	4,805.63	4,796.27	4,802.95	4,802.50	4,801.60	4,801.63	4,795.40	4,795.65	4,809.74	4,806.77	4,775.67			
November	4,805.18	4,799.75	4,794.56	4,799.93	4,809.59	4,804.91	4,796.02	4,802.53	4,801.93	4,800.79	4,800.89	4,795.24	4,795.03	4,809.14	4,805.82	4,775.17			
December	4,804.64	4,799.43	4,794.36	4,799.79	4,809.11	4,804.45	4,795.82	4,802.23	4,801.65	4,800.57	4,800.69	4,795.19	4,795.31	4,808.34	4,805.60	4,775.37			

Mon-to-Mon Average Change +/- (baseline)														NOTE: Calculated with ABSOLUTE VALUES during the baseline period of 2006-2010, so the Average Change is for both (+) and (-).			new wells in 2021 rpt		
January-February	0.36	0.26	0.19	0.19	0.56	0.39	0.06	0.20	0.24	0.33	0.30	0.05	0.04	0.70	0.27	0.40			
February-March	0.19	0.17	0.49	0.14	0.44	0.09	0.00	0.03	0.02	0.03	0.01	0.03	0.07	0.30	0.20	0.95			
March-April	0.26	0.43	0.32	0.27	0.42	0.28	0.05	0.34	0.35	0.42	0.43	0.24	0.19	0.90	0.15	0.65			
April-May	0.62	1.19	0.44	0.47	0.17	1.24	0.83	1.61	1.80	2.14	2.20	0.98	1.05	1.78	1.65	0.55			
May-June	1.01	1.47	0.42	0.53	0.31	0.72	0.48	0.10	0.44	1.09	1.30	0.34	0.17	1.45	0.60	2.00			
June-July	1.77	0.86	2.54	0.48	0.75	1.61	0.64	0.32	0.34	1.55	0.55	0.45	0.17	1.10	0.57	2.72			
July-August	1.38	1.51	0.35	0.08	0.78	0.09	0.97	0.00	0.00	1.18	0.00	0.00	0.00	2.03	0.53	4.48			
August-September	0.72	1.51	0.21	0.55	0.48	0.08	0.64	0.00	0.00	0.28	0.00	0.00	0.00	0.32	0.20	1.20			
September-October	0.81	2.05	2.59	0.86	0.14	1.05	1.03	0.00	1.20	1.49	1.44	1.23	0.00	1.85	0.82	5.63			
October-November	1.19	0.98	0.81	0.30	0.42	0.72	0.25	0.41	0.57	0.81	0.75	0.16	0.62	0.60	0.95	0.95			
November-December	0.52	0.35	0.31	0.18	0.43	0.46	0.20	0.30	0.28	0.22	0.20	0.12	0.28	0.80	0.23	1.05			
December-January	0.51	0.39	0.42	0.38	0.63	0.31	0.23	0.23	0.24	0.22	0.24	0.36	0.34	0.97	0.50	1.32			

Mon-to-Mon Average Change +/- with 5-feet Added (baseline)														NOTE: For compliance, FUTURE mon-to-mon MW changes must stay within the Mon-to-Mon Average Changes (+/-5).				new wells in 2021 rpt			
January-February	5.36	5.26	5.19	5.19	5.56	5.39	5.06	5.20	5.24	5.33	5.30	5.05	5.04	5.70	5.27	5.40					
February-March	5.19	5.17	5.49	5.14	5.44	5.09	5.00	5.03	5.02	5.03	5.01	5.03	5.07	5.30	5.20	5.95					
March-April	5.26	5.43	5.32	5.27	5.42	5.28	5.05	5.34	5.35	5.42	5.43	5.24	5.19	5.90	5.15	5.65					
April-May	5.62	6.19	5.44	5.47	5.17	6.24	5.83	6.61	6.80	7.14	7.20	5.98	6.05	6.78	6.65	5.55					
May-June	6.01	6.47	5.42	5.53	5.31	5.72	5.48	5.10	5.44	6.09	6.30	5.34	5.17	6.45	5.60	7.00					
June-July	6.77	5.86	7.54	5.48	5.75	6.61	5.64	5.32	5.34	6.55	5.55	5.45	5.17	6.10	5.57	7.72					
July-August	6.38	6.51	5.35	5.08	5.78	5.09	5.97	5.00	5.00	6.18	5.00	5.00	5.00	7.03	5.53	9.48					
August-September	5.72	6.51	5.21	5.55	5.48	5.08	5.64	5.00	5.00	5.28	5.00	5.00	5.00	5.32	5.20	6.20					
September-October	5.81	7.05	7.59	5.86	5.14	6.05	6.03	5.00	6.20	6.49	6.44	6.23	5.00	6.85	5.82	10.63					
October-November	6.19	5.98	5.81	5.30	5.42	5.72	5.25	5.41	5.57	5.81	5.75	5.16	5.62	5.60	5.95	5.95					
November-December	5.52	5.35	5.31	5.18	5.43	5.46	5.20	5.30	5.28	5.22	5.20	5.12	5.28	5.80	5.23	6.05					
December-January	5.51	5.39	5.42	5.38	5.63	5.31	5.23	5.23	5.24	5.22	5.24	5.36	5.34	5.97	5.50	6.32					

L.G. Everist, Inc. - Firestone Gravel Resource (M-1996-052) - GROUNDWATER MONITORING REPORT

ELEVATION DATA																
Note: Elevations derived from the field depth measurements and the Elevation (TOC) of each MW.																
	exterior	interior	exterior	exterior	exterior	interior	exterior	interior	interior	interior	interior	interior	interior	exterior	exterior	exterior
MONITOR WELL NO.	MW-01	MW-02 (gone - Aug-2017)	MW-03	MW-04	MW-05	MW-06 (gone - Jun-2014)	MW-07	MW-09 (gone - Sep-2013)	MW-10 (gone - Jun-2021)	MW-11 (gone - Sep-2015)	MW-12 (gone Nov-2022)	MW-13 (gone - Feb-2020)	MW-14 (gone - Feb-2020)	MW-15	MW-16	Accord's House
NORTHING, FT	1,307,909.50	1,309,751.93	1,312,173.59	1,309,691.51	1,308,177.33	1,308,132.31	1,311,086.36	1,308,703.68	1,308,922.41	1,309,498.47	1,309,482.41	1,311,896.53	1,311,760.15	1,307,645.42	1,307,795.67	1,311,737.65
EASTING, FT	3,162,454.93	3,163,486.50	3,165,870.74	3,165,916.29	3,165,934.69	3,162,338.25	3,162,480.59	3,162,729.80	3,163,085.25	3,163,226.77	3,163,363.55	3,164,613.07	3,164,646.53	3,164,713.64	3,163,414.26	3,164,677.66
ELEVATION (TOG), FT	4,810.13	4,806.39	4,799.87	4,802.43	4,836.24			4,805.05	4,804.48	4,805.02	4,804.59	4,797.56	4,797.23	4,818.59	4,815.48	4,799.75
CASING HEIGHT, FT	3.32	3.28	3.03	2.36	3.02			2.67	2.58	2.75	3.08	3.00	3.00	3.63	3.01	2.85
ELEVATION (TOC), FT	4,812.71	4,809.31	4,802.62	4,805.13	4,839.21	4,812.56	4,806.93	4,807.72	4,807.06	4,807.77	4,807.67	4,800.56	4,800.23	4,822.22	4,818.50	4,802.59

01/11/23	4,804.26	gone - 2017	4,769.52	4,790.53	4,807.21	gone - 2014	4,793.93	gone - 2013	gone - 2021	gone - 2015	gone - 2022	gone - 2020	gone - 2020	4,805.62	4,803.70	4,775.59
02/24/23	4,804.11	-	4,767.22	4,789.03	4,806.71	-	4,794.03	-	-	-	-	-	-	4,805.12	4,803.30	4,777.09
03/22/23	4,803.86	-	4,765.97	4,788.08	4,806.21	-	4,794.13	-	-	-	-	-	-	4,804.42	4,803.00	4,778.69
04/28/23	4,803.31	-	4,770.42	4,786.83	4,805.86	-	4,794.23	-	-	-	-	-	-	4,803.72	4,802.20	4,782.29
05/15/23	4,804.01	-	4,772.92	4,786.98	4,804.61	-	4,795.53	-	-	-	-	-	-	4,804.44	4,803.02	4,787.04
06/22/23	4,804.71	-	4,775.42	4,787.13	4,803.36	-	4,796.83	-	-	-	-	-	-	4,805.17	4,803.85	4,791.79
07/18/23	4,807.16	-	4,778.87	4,786.98	4,806.96	-	4,796.68	-	-	-	-	-	-	4,808.32	4,806.15	4,789.69
08/21/23	4,807.56	-	4,782.32	4,787.33	4,808.36	-	4,796.93	-	-	-	-	-	-	4,810.42	4,806.90	4,793.39
09/29/23	4,806.76	-	4,780.17	4,788.13	4,809.11	-	4,796.63	-	-	-	-	-	-	4,810.62	4,806.50	4,789.99
10/24/23	4,805.81	-	4,774.52	4,787.93	4,808.91	-	4,796.33	-	-	-	-	-	-	4,808.62	4,805.20	4,788.99
12/07/23	4,804.91	-	4,768.67	4,787.18	4,807.91	-	4,795.88	-	-	-	-	-	-	4,806.82	4,818.50	4,785.64
12/27/23	4,804.44	-	4,766.28	4,786.88	4,807.37	-	4,795.79	-	-	-	-	-	-	4,806.14	4,803.86	4,784.67
01/29/24	4,803.93	gone - 2017	4,765.01	4,786.40	4,806.70	gone - 2014	4,794.88	gone - 2013	gone - 2021	gone - 2015	gone - 2022	gone - 2020	gone - 2020	4,805.16	4,803.14	4,783.52
02/26/24	4,803.66	-	4,764.32	4,786.03	4,806.25	-	4,794.60	-	-	-	-	-	-	4,804.52	4,802.82	4,783.06
03/27/24	4,803.41	-	4,763.80	4,785.65	4,805.86	-	4,794.88	-	-	-	-	-	-	4,804.02	4,802.45	4,782.84
04/25/24	4,804.21	-	4,763.72	4,785.33	4,805.71	-	4,794.98	-	-	-	-	-	-	4,804.27	4,802.95	4,782.84
05/28/24	4,806.56	-	4,765.97	4,785.68	4,806.41	-	4,795.28	-	-	-	-	-	-	4,809.07	4,805.80	4,785.49
06/25/24	4,807.81	-	4,766.97	4,785.93	4,807.48	-	4,795.63	-	-	-	-	-	-	4,810.27	4,806.75	4,788.09



-  **MEASURED WELLS**
-  **DESTROYED/NOT MEASURED WELLS**

FIRESTONE MONITORING WELL LOCATIONS		AMK	
		SCALE	NTS
		DATE	11/03/2022
	L. G. EVERIST, INC. <i>We Deliver Solutions!</i> FIRESTONE, CO	DRAWING NO.	REV.
		L01	