



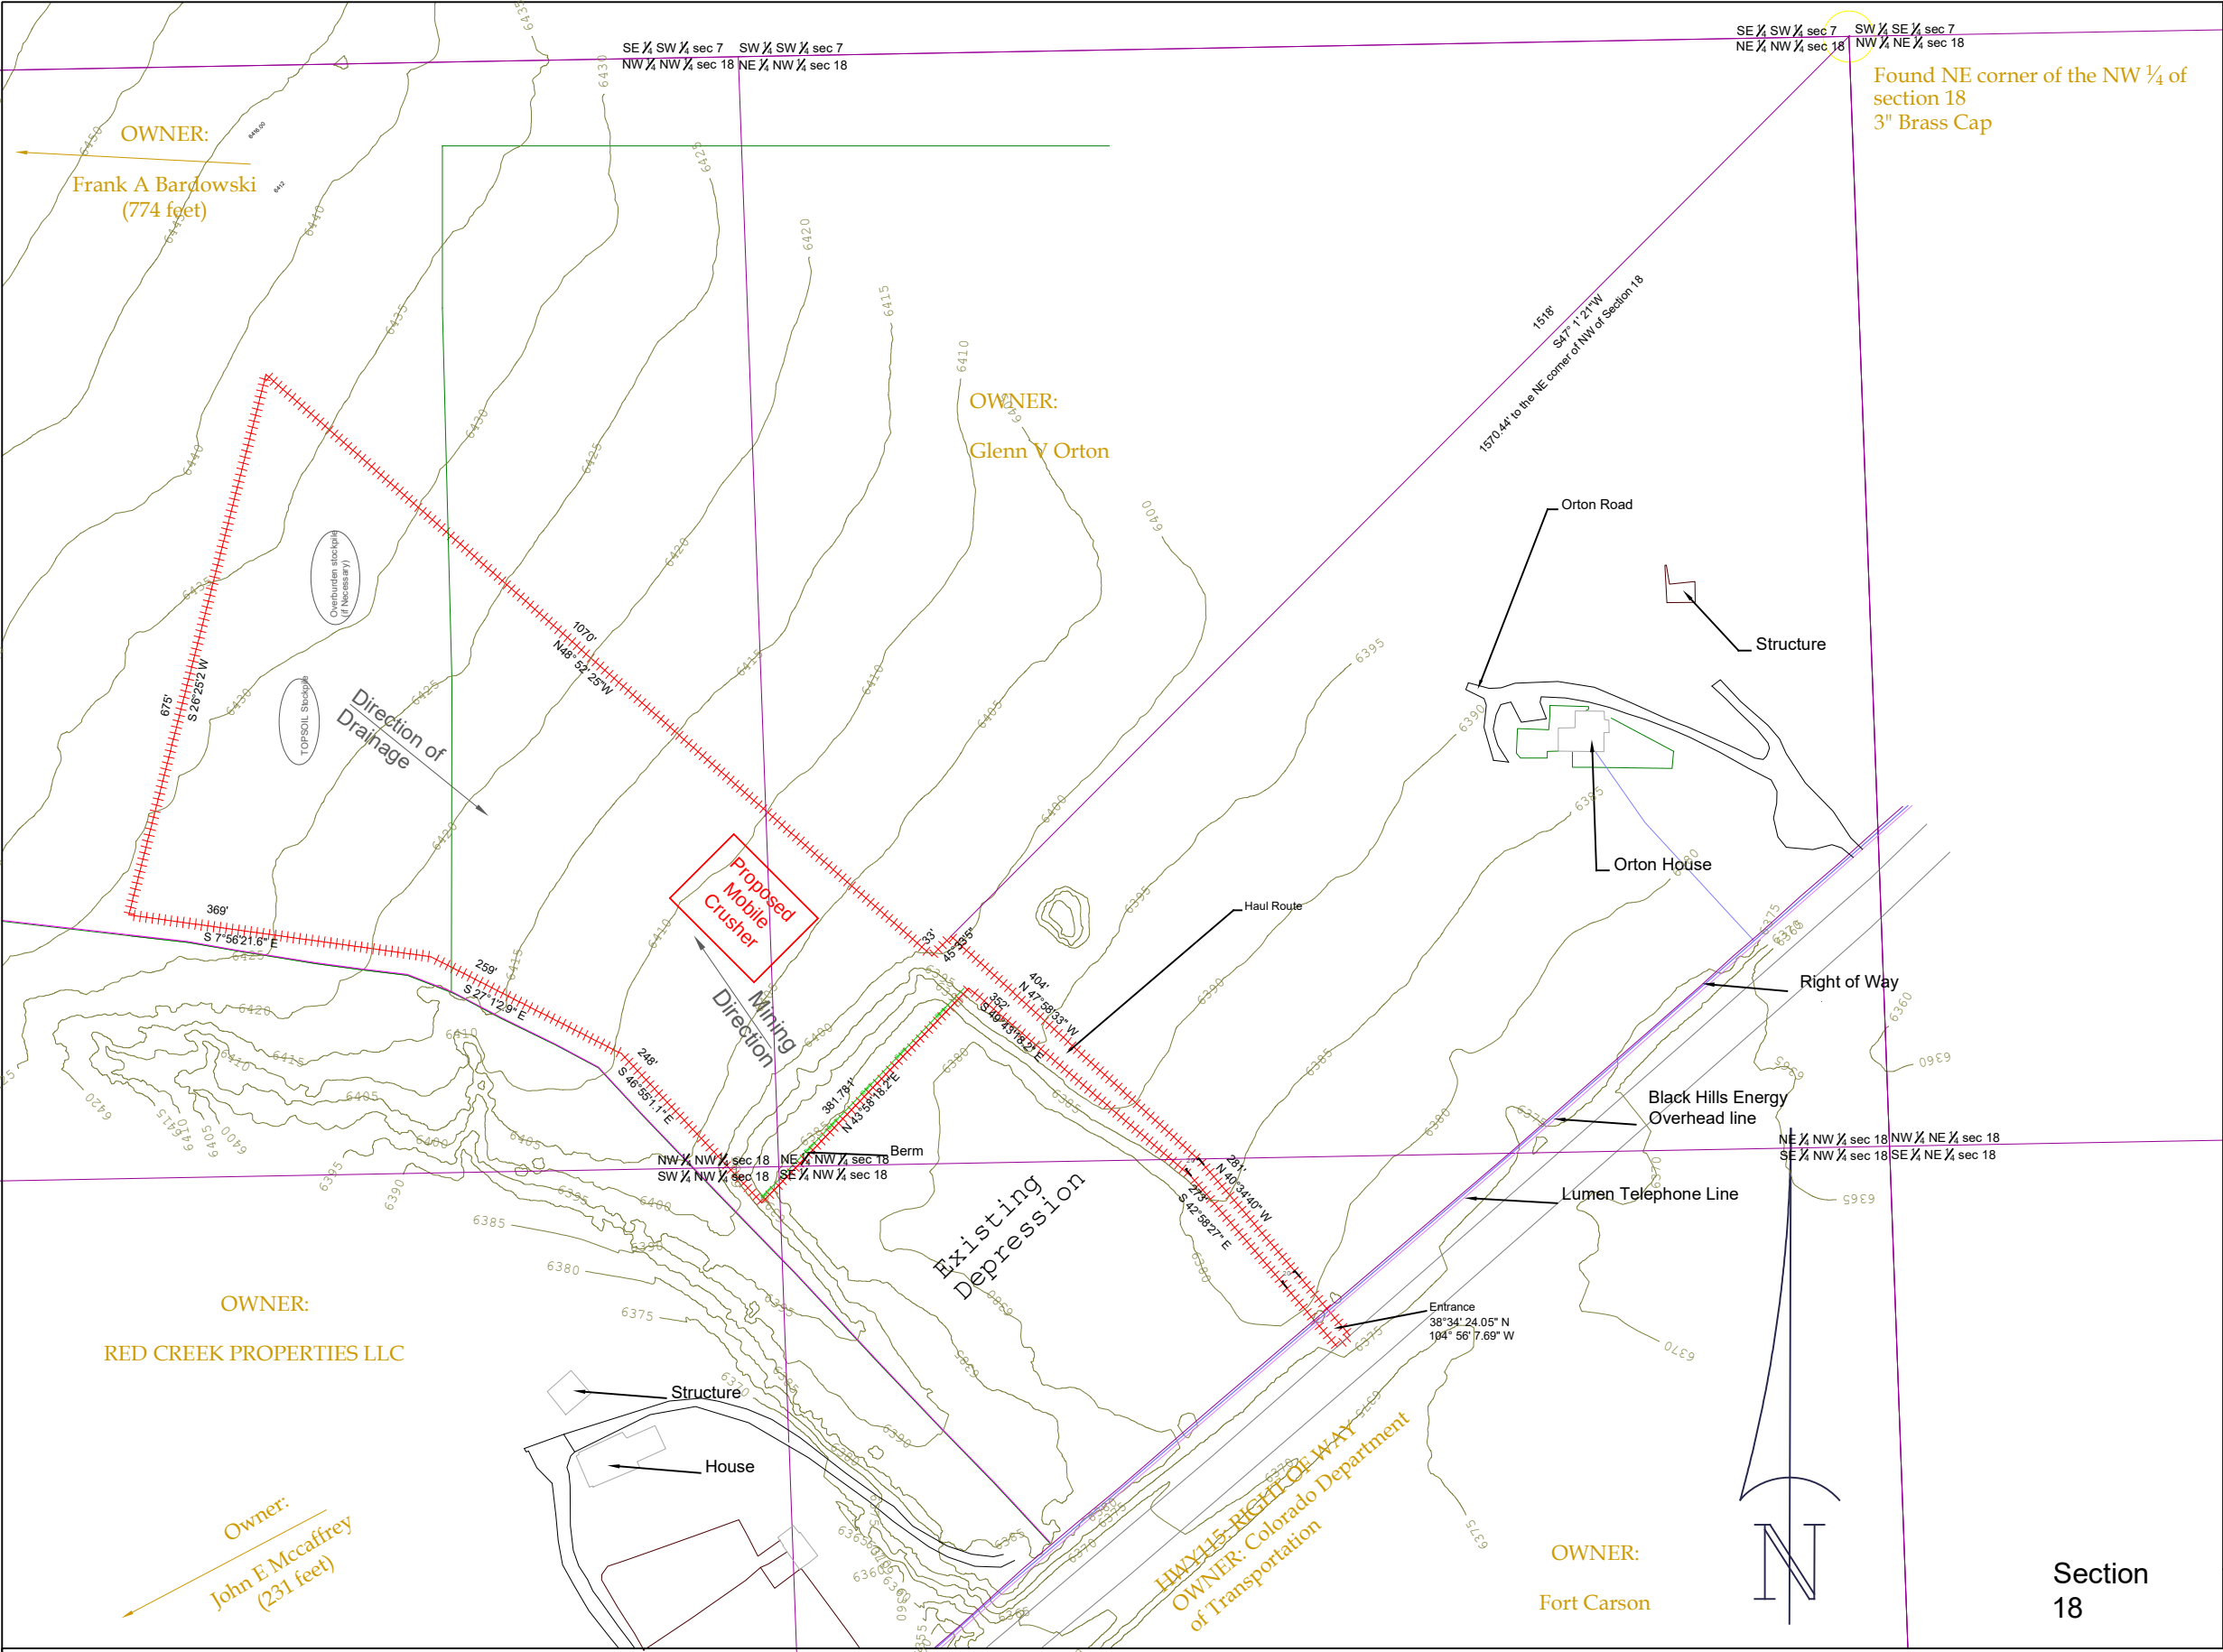

Legend

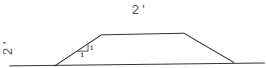


- Berm
- Highwall Fence
- Existing Dirt Road
- Edge of Highway 115
- CDOT ROW Fence
- Structures (Houses, buildings, and Shops)
- Existing Contours
- Cattle Fence
- Overhead Power Line
- Section Lines
- Pit Limits
- Underground Telephone Line

Legal Description

Lies in the Northwest 1/4 of the Northwest 1/4 of section 18
Beginning at a Found 3" Brass Cap Marked Northeast of Northwest quarter corner of section 18
Thence S 41°1'21" W 1518.67'
Thence S 45°33'5" W 33.07'
Thence N 48°52'25" W 1070.76'
Thence S 26°25'2" W 675.64'
Thence S 7°56'21.6" E 369.47'
Thence S 27°1'2.9" E 259.01'
Thence S 46°55'1.1" E 248.12'
Thence N 43°58'18.2" E 381.84'
Thence S 49°43'14" E 352.10'
Thence S 42°58'27" E 272.78'
Thence N 48°22'17" E 20'
Thence N 40°34'40" W 280.53'
Thence N 47°58'33" W 404.68'
Which is the point of beginning

Castle Rock Construction Of Colorado, LLC
Orton Pit
Mining Plan
Fountain, Co
June 15, 2022
Harold D Stewart

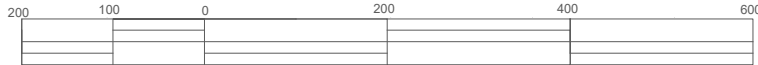

Signature