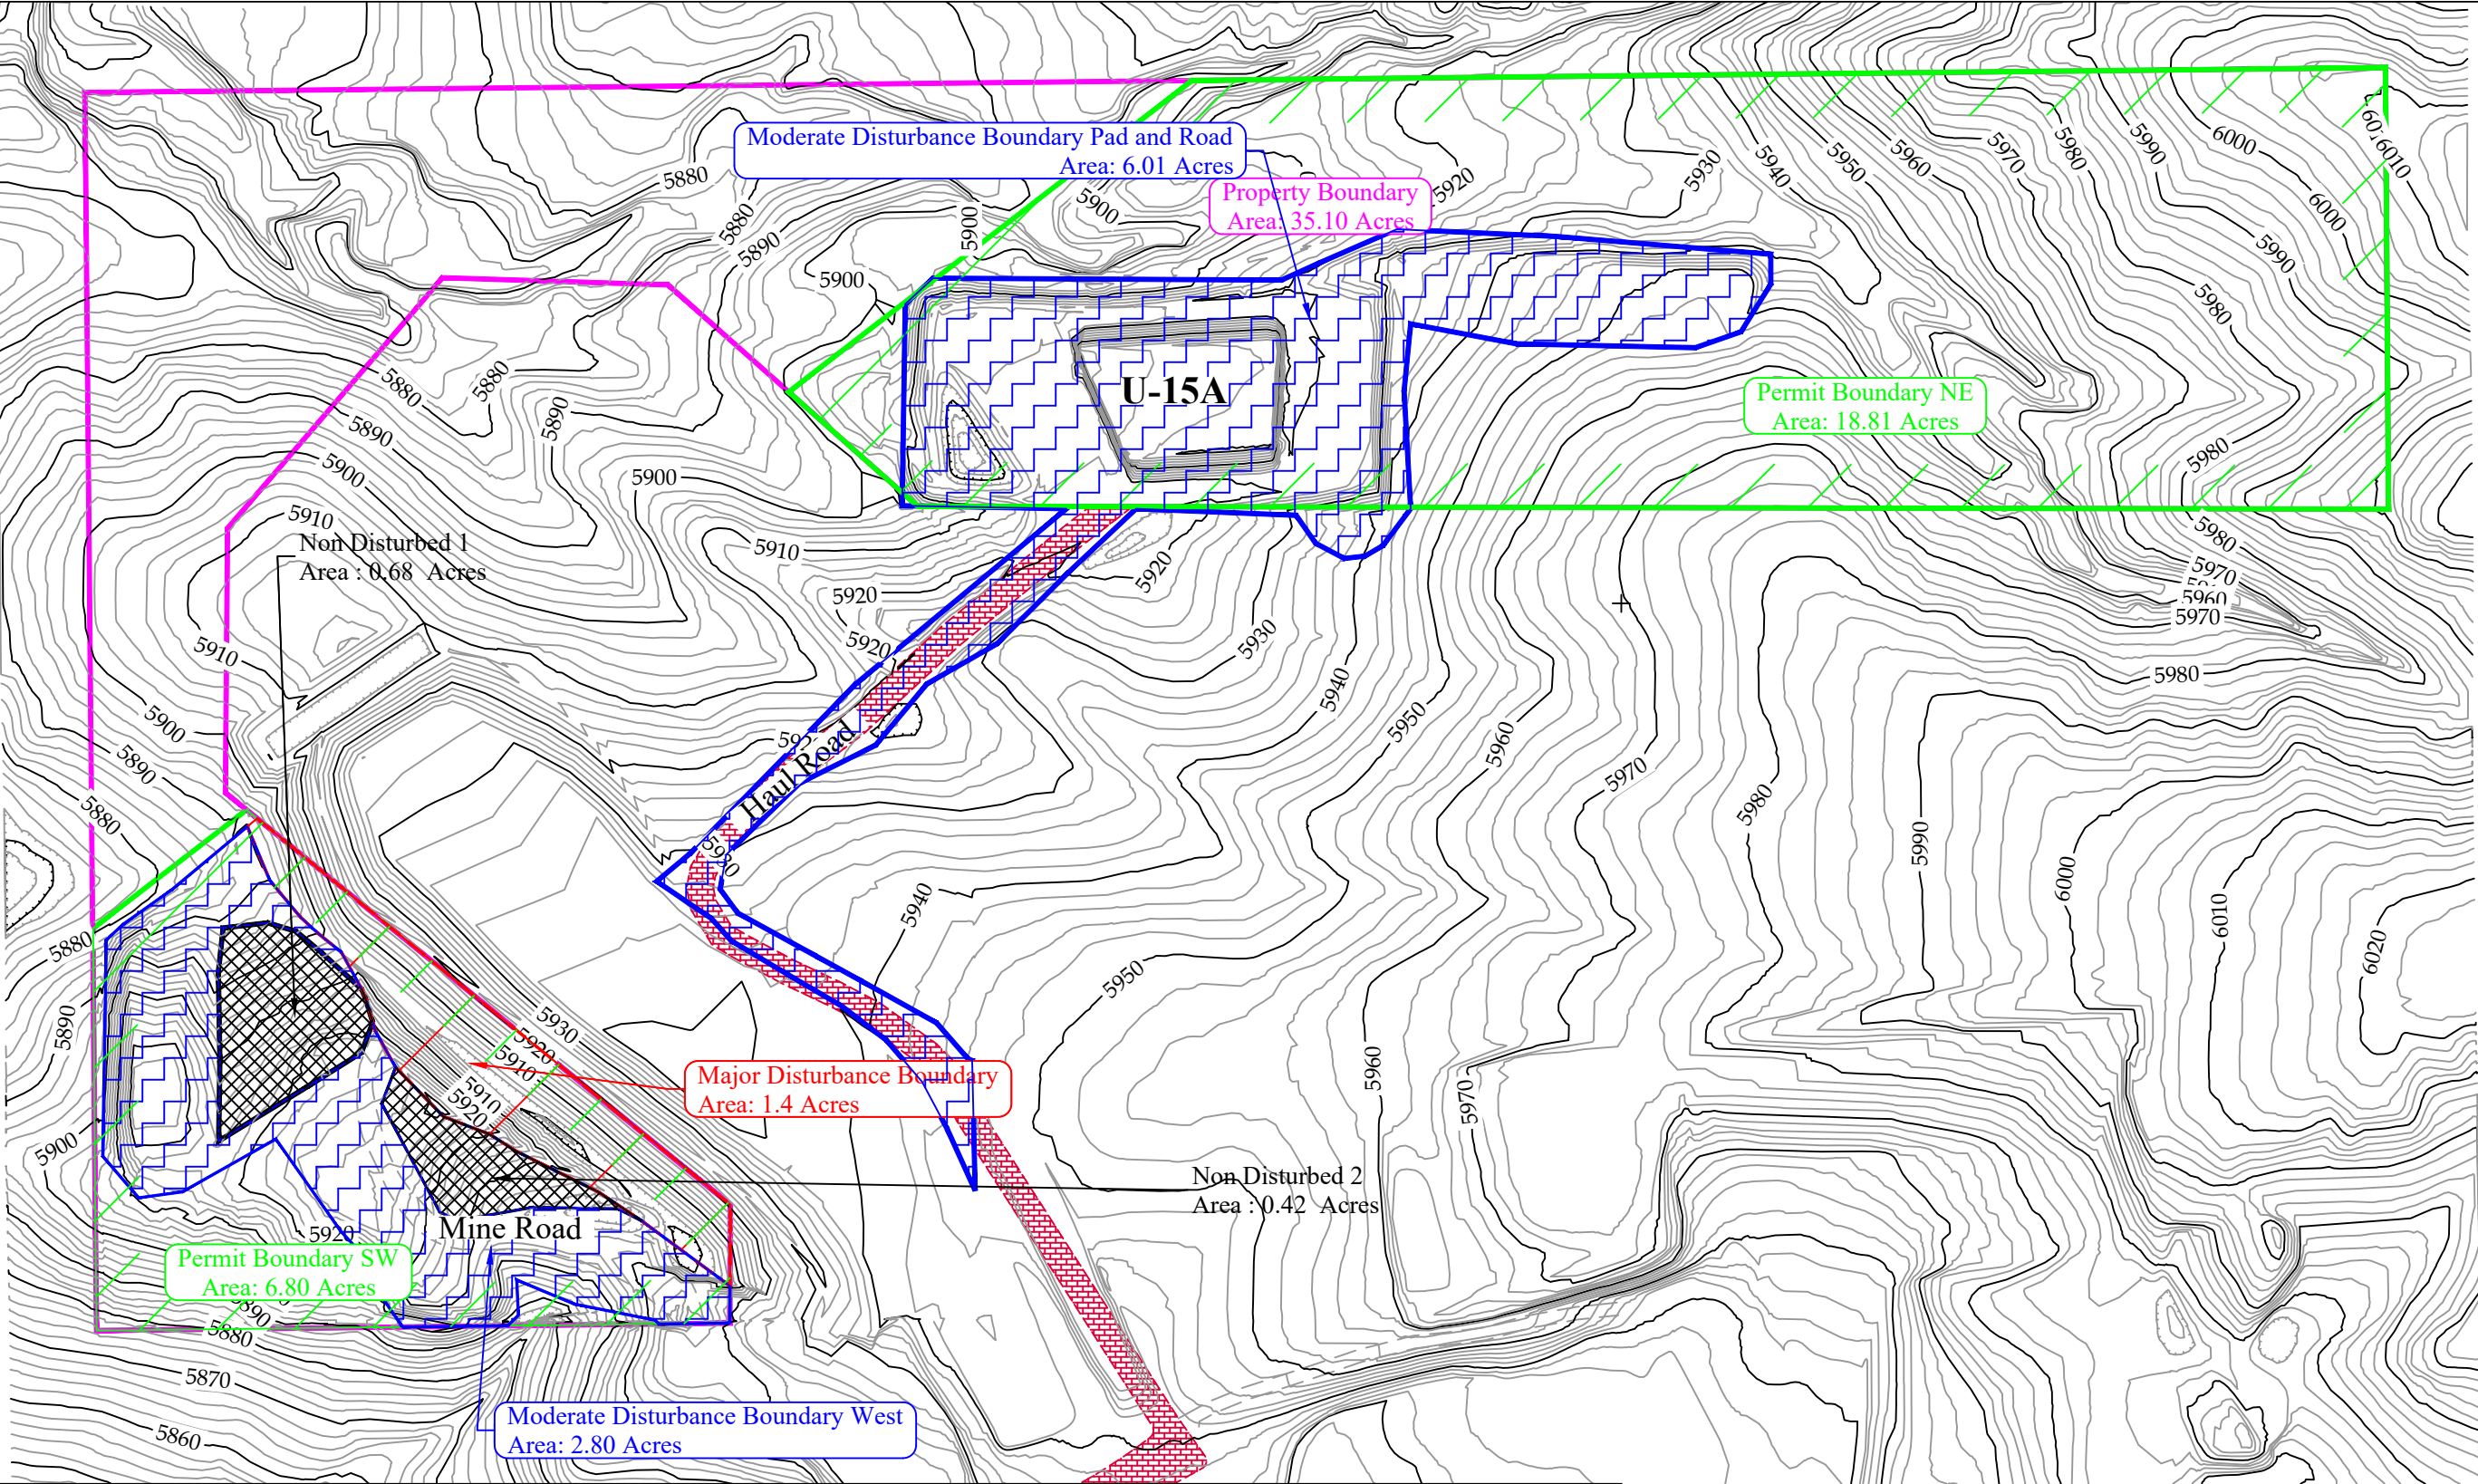


- DRMS Permit Boundary
- Property Boundary
- Mine Road
- Haul Road
- Major Disturbance Boundary
- Moderate Disturbance Boundary
- Non Disturbance Boundary

CONFIDENTIAL
THIS DRAWING IS THE PROPERTY OF GENERAL SHALE BRICK, INC.
AND SHALL NOT BE COPIED OR REPRODUCED IN WHOLE OR IN PART
OR DISCLOSED TO ANY THIRD PARTY OR USED IN ANY WAY WITHOUT
THE WRITTEN CONSENT OF GENERAL SHALE BRICK INC.
DRAWING FILE NAME
Ute 2023A.dwg

General Shale Brick, Inc.

1845 W. Dartmouth Ave
Denver, Colorado 80110
Phone (303) 783-3000

DRAWING TITLE Ute Mine 2023-2024 DRMS Annual Report				
CONTOUR INTERVAL: 2'	DRAWING NUMBER: —	REVISION: A	SHT. 1 OF 1	
	DRAWN BY: Jason E. McBraw	DATE: August 8, 2024		
	APPROVAL BY:	SCALE: 1"=200'		