

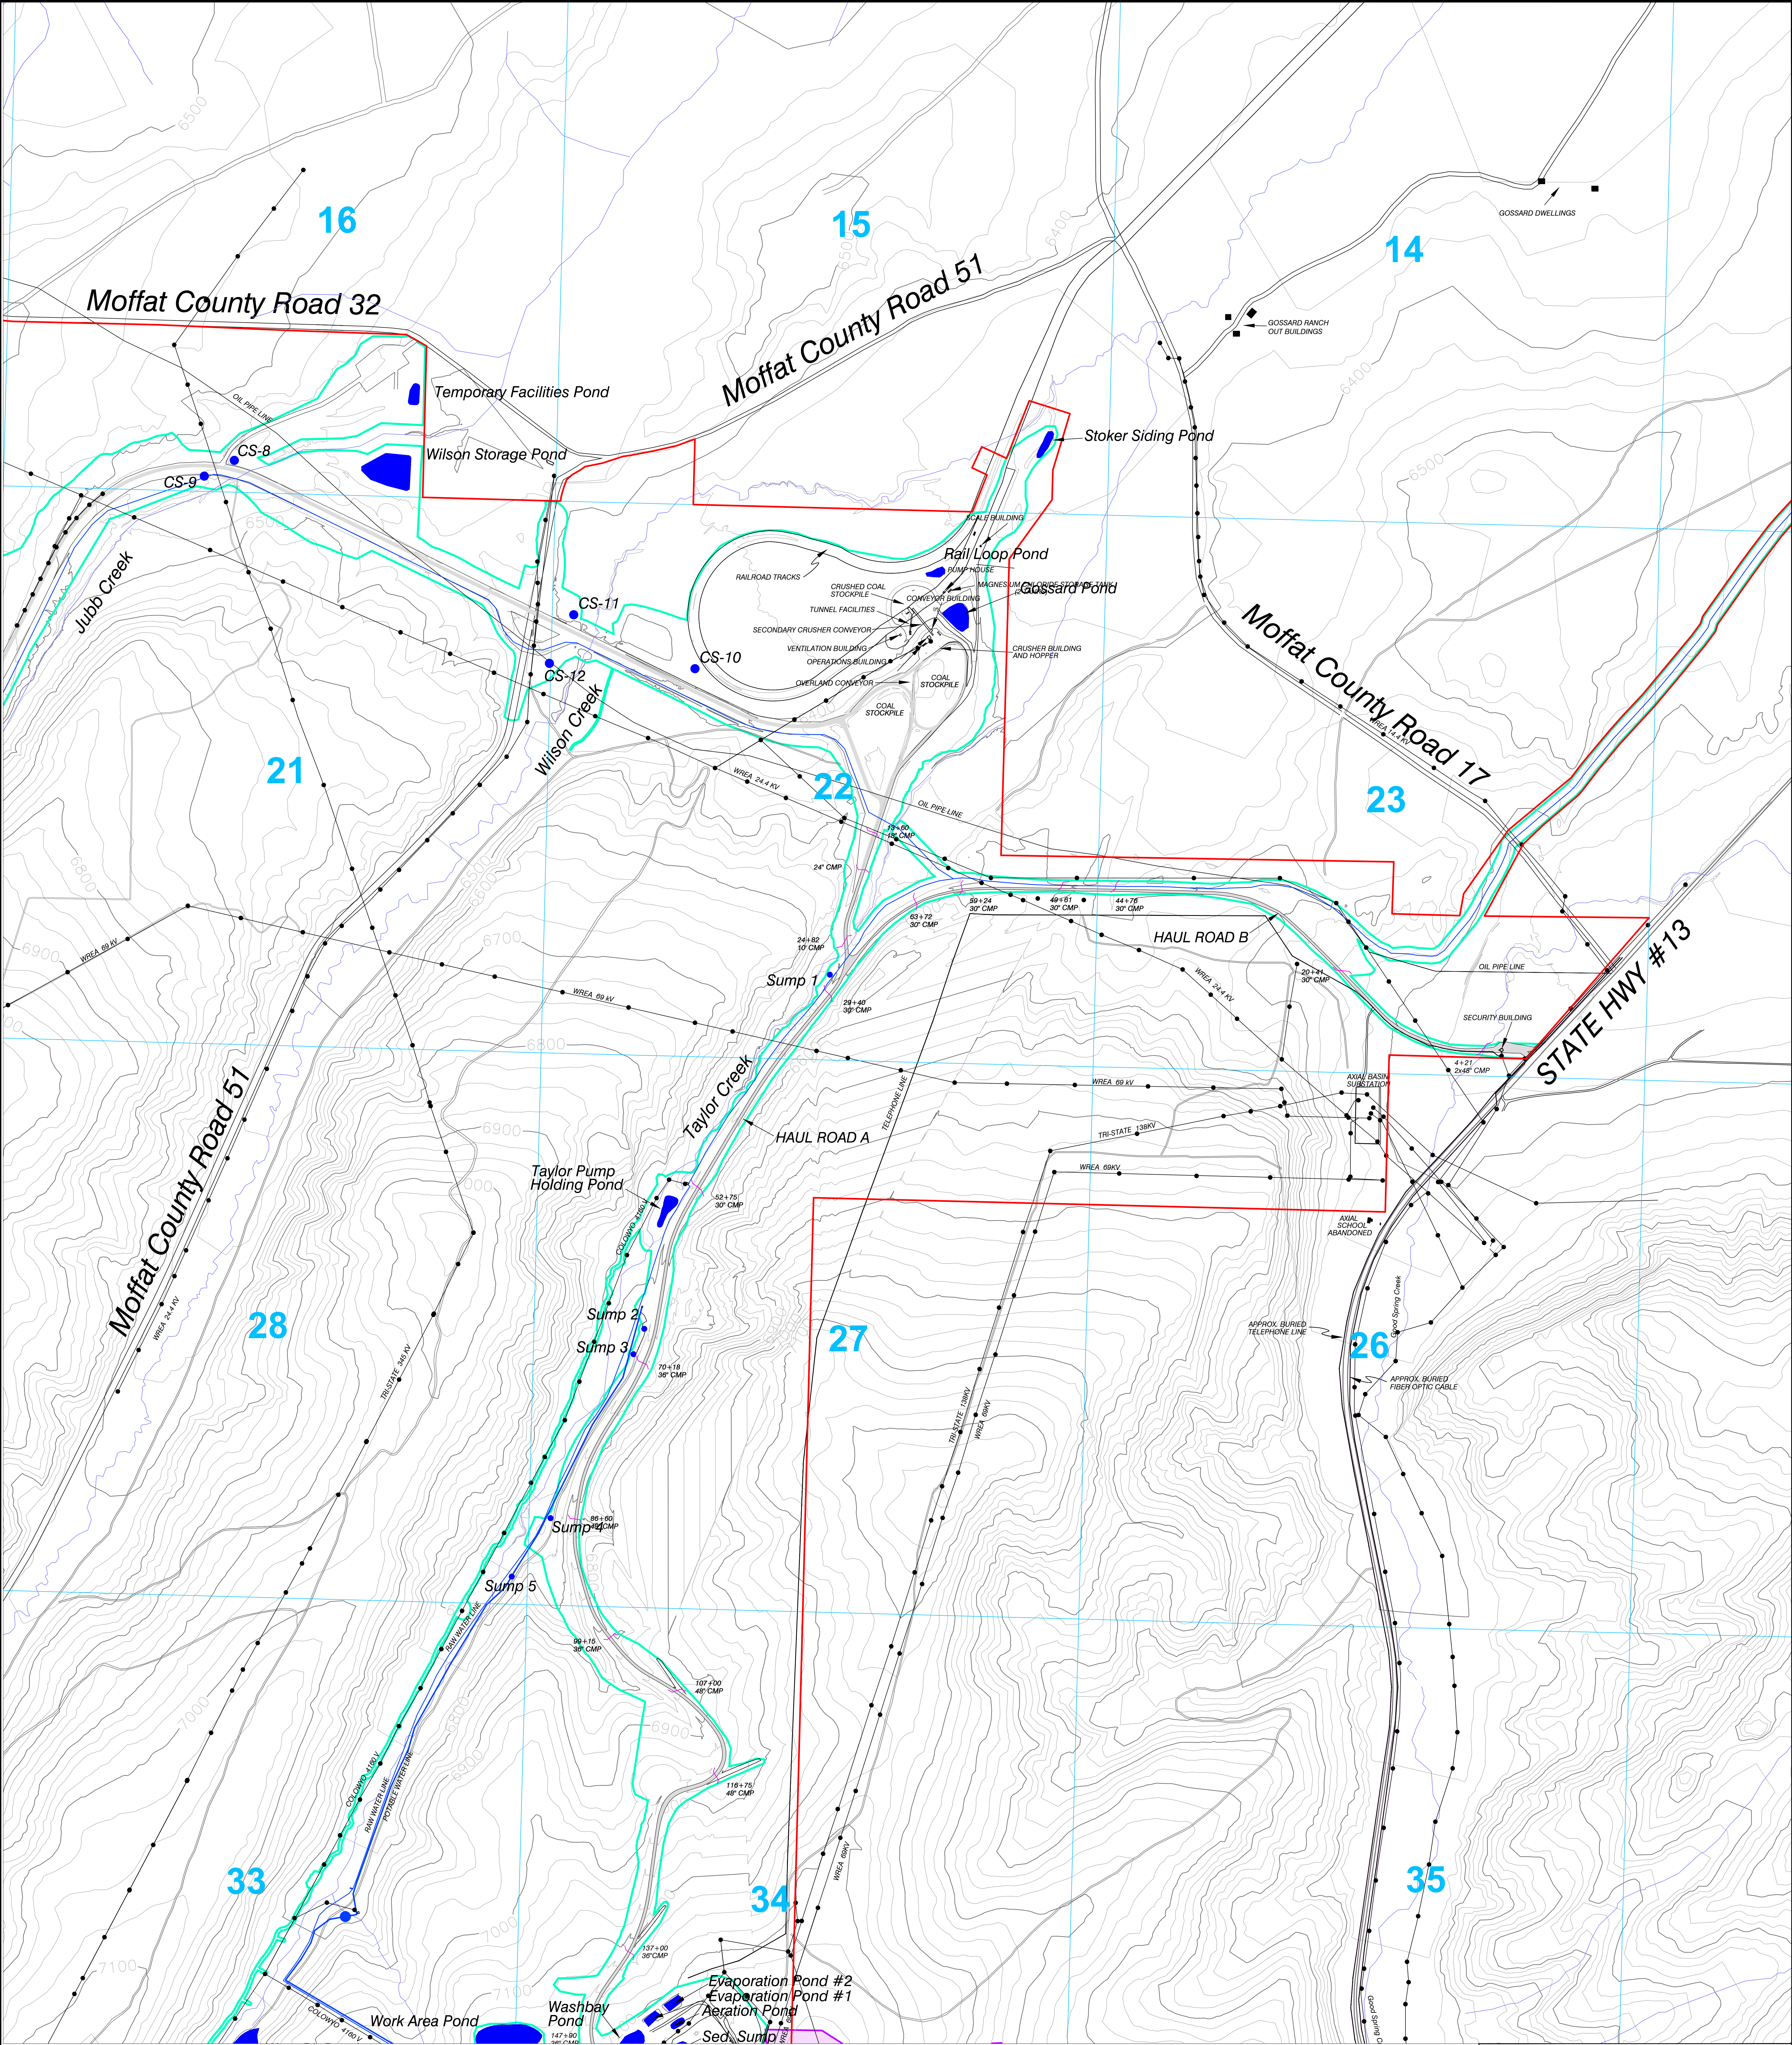


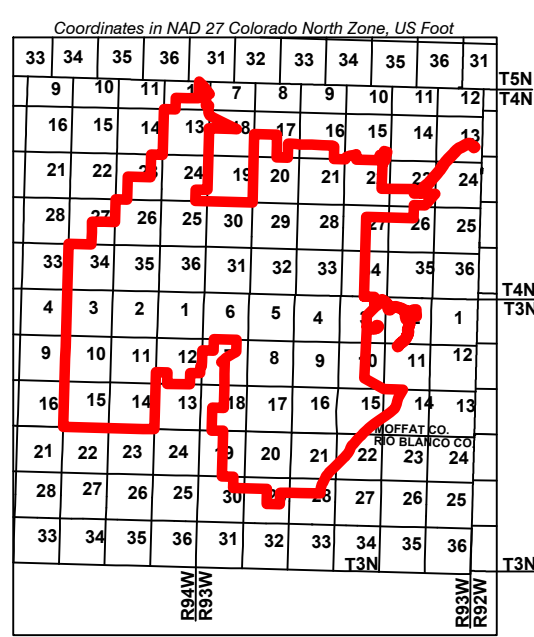

LEGEND

- Permit Boundary
- Buildings
- Powerline
- Water Line
- Telephone Line, Optical Cable, or Oil Pipe Line
- Culvert
- Roads
- Asphalt Road

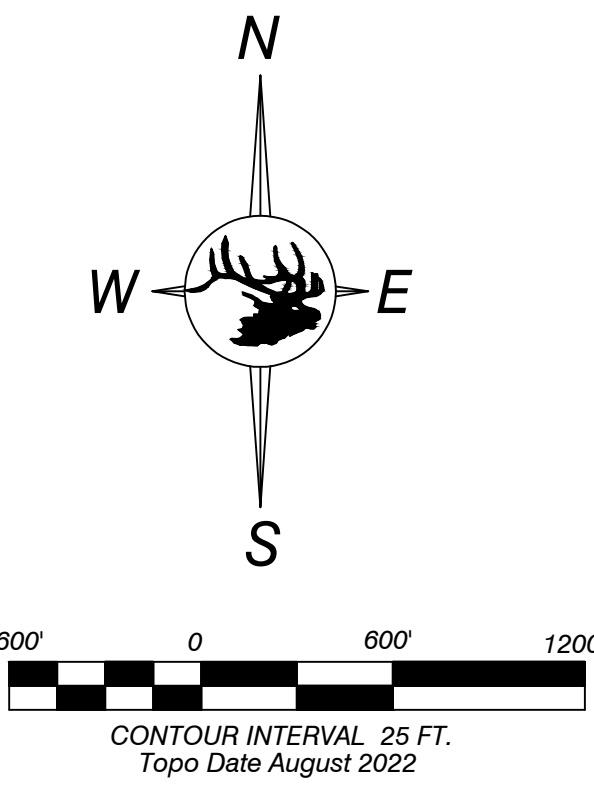

ENGINEERS CERTIFICATION
I, LEE E. SAMPSON, hereby certify that this map has been reviewed by me and is true and correct to the best of my knowledge and information, relying on information supplied by experts employed by Colowyo Coal Company or qualified consultants working for Colowyo Coal Company, and that I am a Professional Engineer licensed in Colorado as required by the provisions of C.R.S. 12-25-101 through C.R.S. 12-25-119. IN WITNESS WHEREOF, I have hereunder set my hand and affixed my seal.



EXISTING STRUCTURES
North Area



Colowyo Coal Company
2111 Super Highway 35
Nederland, Colorado 81451

SCALE: 1" = 600'
DATE: 8/31/24
DRAWN BY: Tony
APPROVED BY: LES
DRWG NO.

MAP 21

No.	REVISION	DATE	BY	CHK
AN-07	Revised Permit Boundary	4/2/18	Tony	LES
AN-07	Revised with TR-110 Edits	5/25/18	Tony	LES
MR-252	Added 2nd Mag Chloride Tank & Updated Legend	6/9/23	Tony	LES
MR-255	Updated Disturbance Boundary for Light Use Road	6/24/24	Tony	LES
MR-258	Updated Disturbance Boundary for Light Use Road	8/15/24	Tony	LES