


Clayton Pit  
 Mine Plan Map  
 Exhibit C  
 Bent County, CO  
 NE SE33 T22S R50W 6th PM

Average quarry depth is 23 feet with an average elevation of 3900 ft.  
 Surface and Mineral Owner: Lawrence & Etta Clayton

Topsail Stockpiles



Mining Direction

All Rite Ready Mix

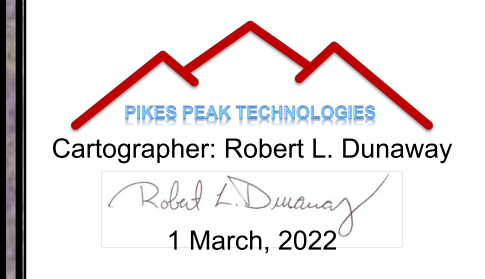

Metes & Bounds:  
 Beginning at the NE Corner S33 T22S R50W 6PM ;  
 thence S 86° 18' 32" E a distance of 183.14' to the point of beginning;  
 thence S 88° 05' 47" W a distance of 2822.51';  
 thence S 01° 53' 53" E a distance of 1592.76';  
 thence N 87° 32' 13" E a distance of 2787.76';  
 thence N 00° 37' 17" W a distance of 1565.92' to the point of beginning;  
 having an area of 4429359.4 square feet, 101.684 acres

Notes:  
 1) All fences are owned by Lawrence & Etta Clayton.  
 2) Depths include 8 ft for topsoil and 15 ft for extraction with a total depth of 23 ft.  
 3) A 100' setback will be used around all power poles

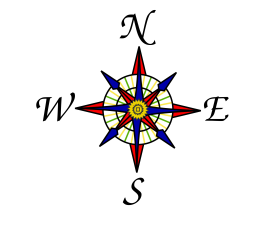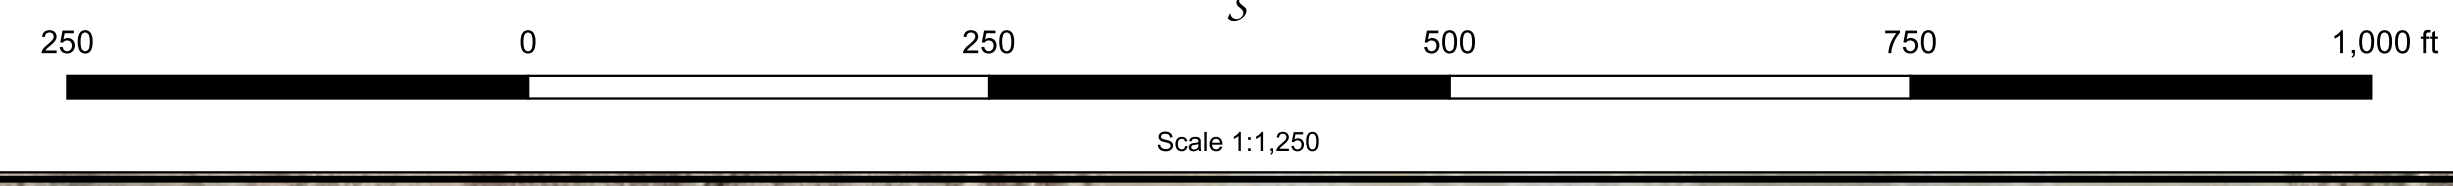

Legend

- \*\*\* Fence
- Quarry Extent
- - - Power Line
- ▲ Power Poles
- Site Boundary

