

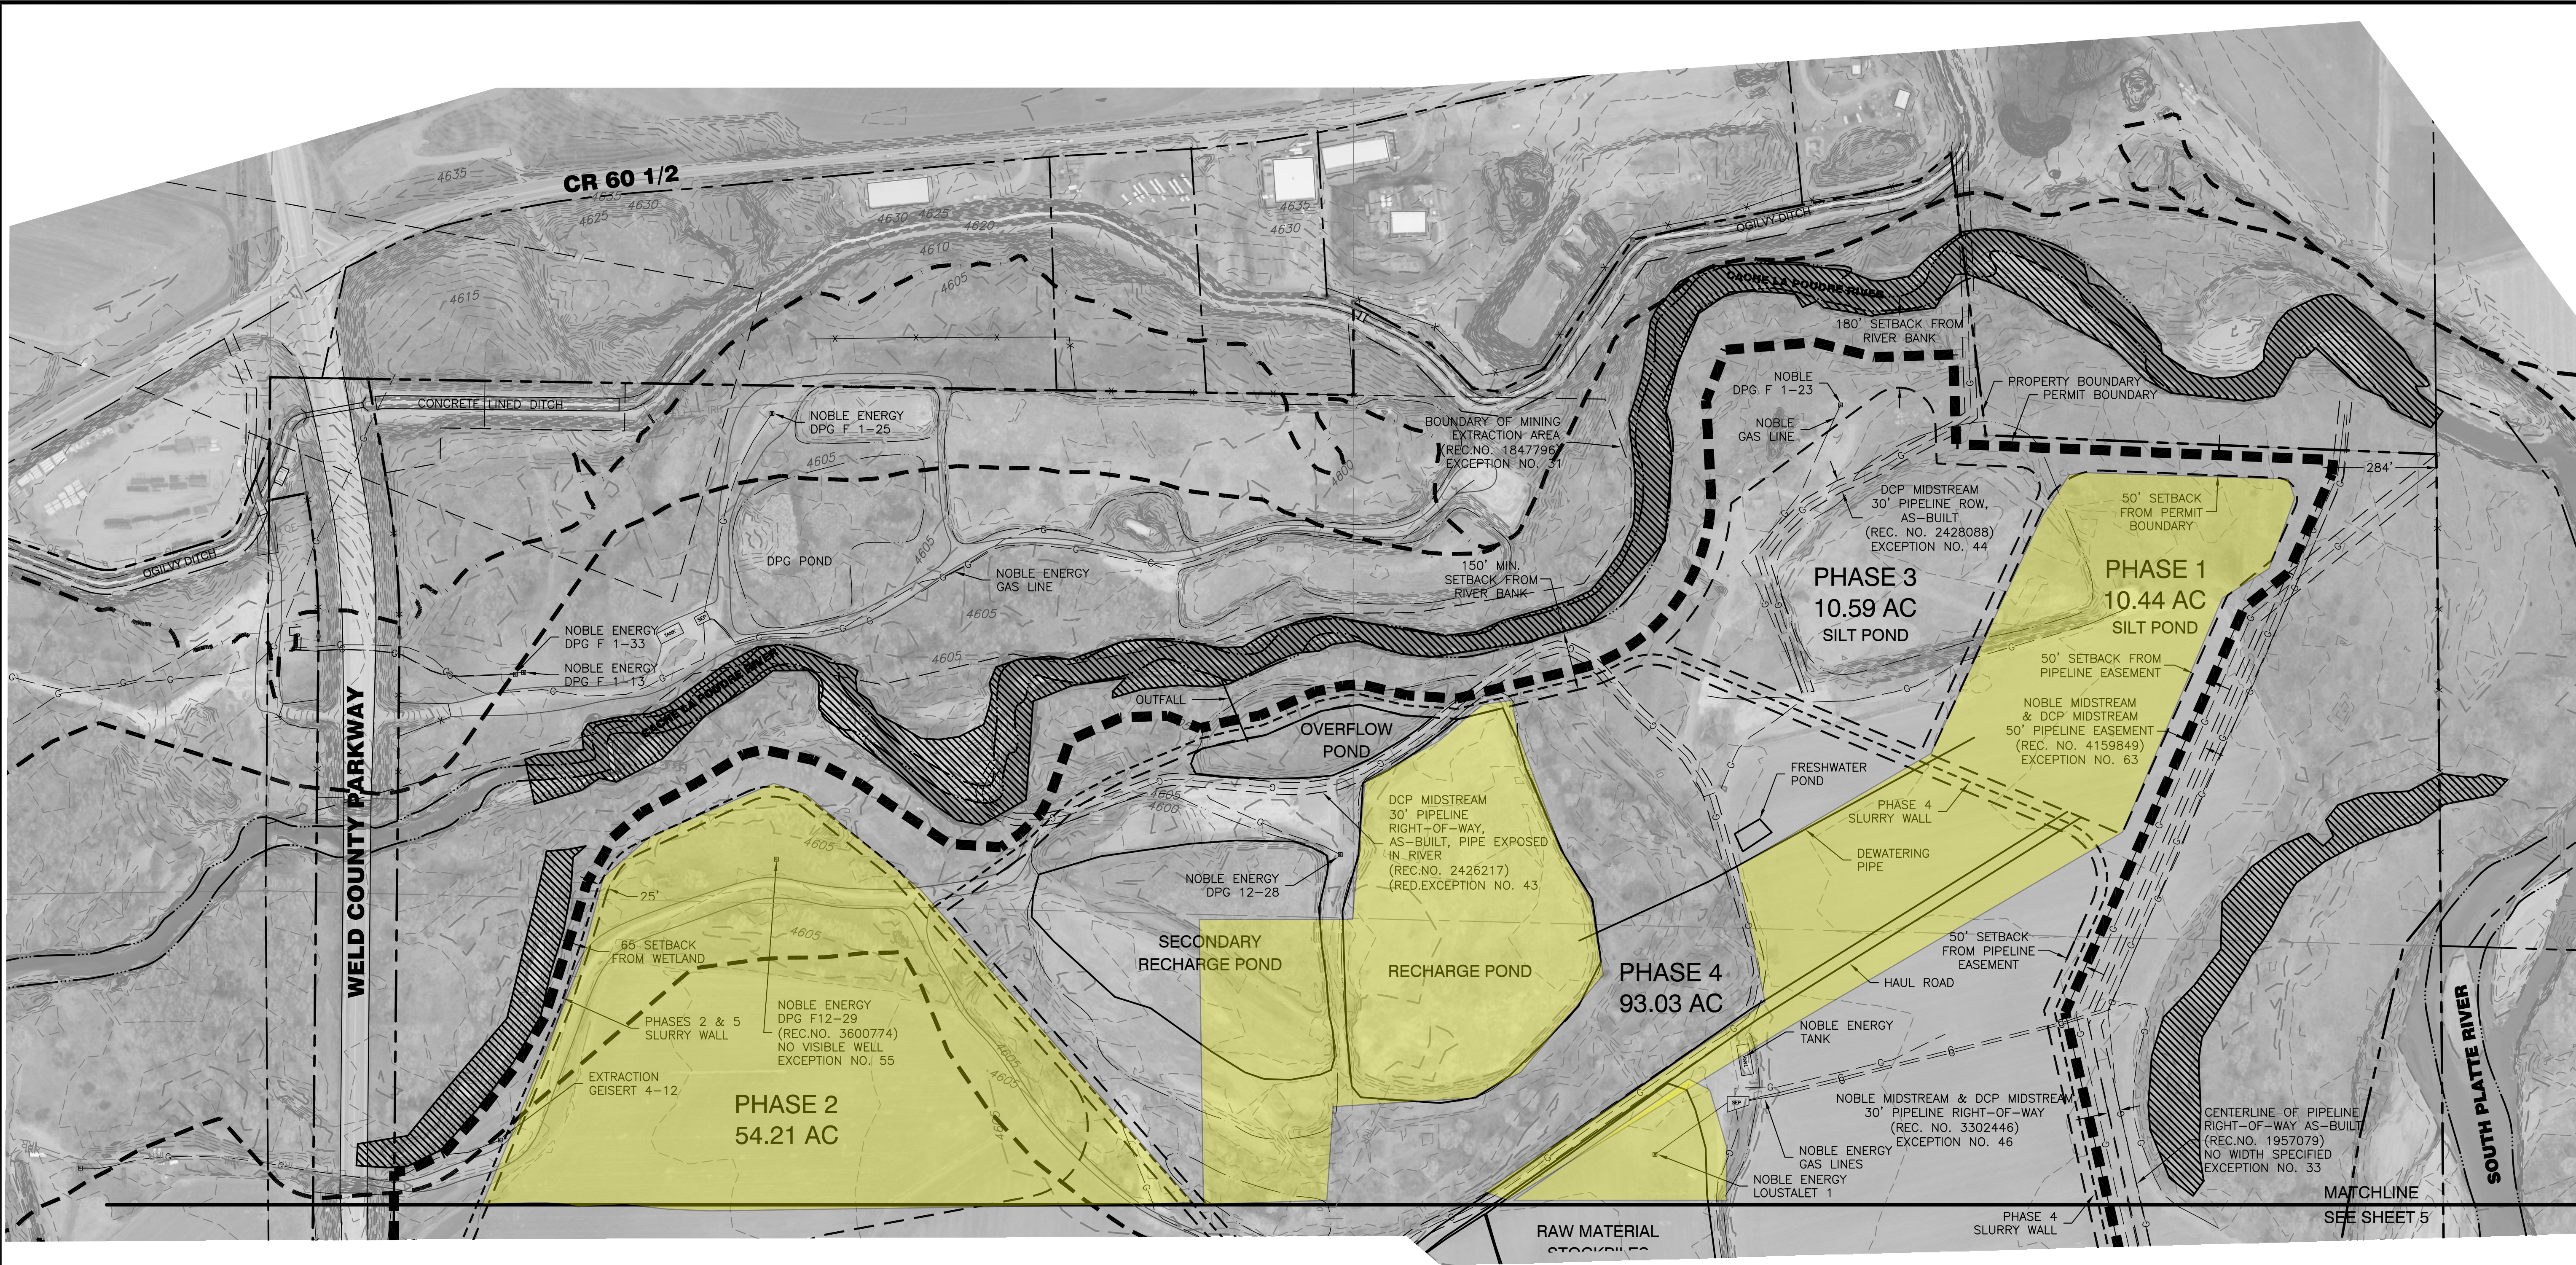


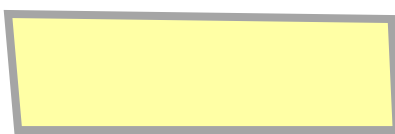


 Disturbed Area 8-27-2024
Total Disturbance 128.51 Acres

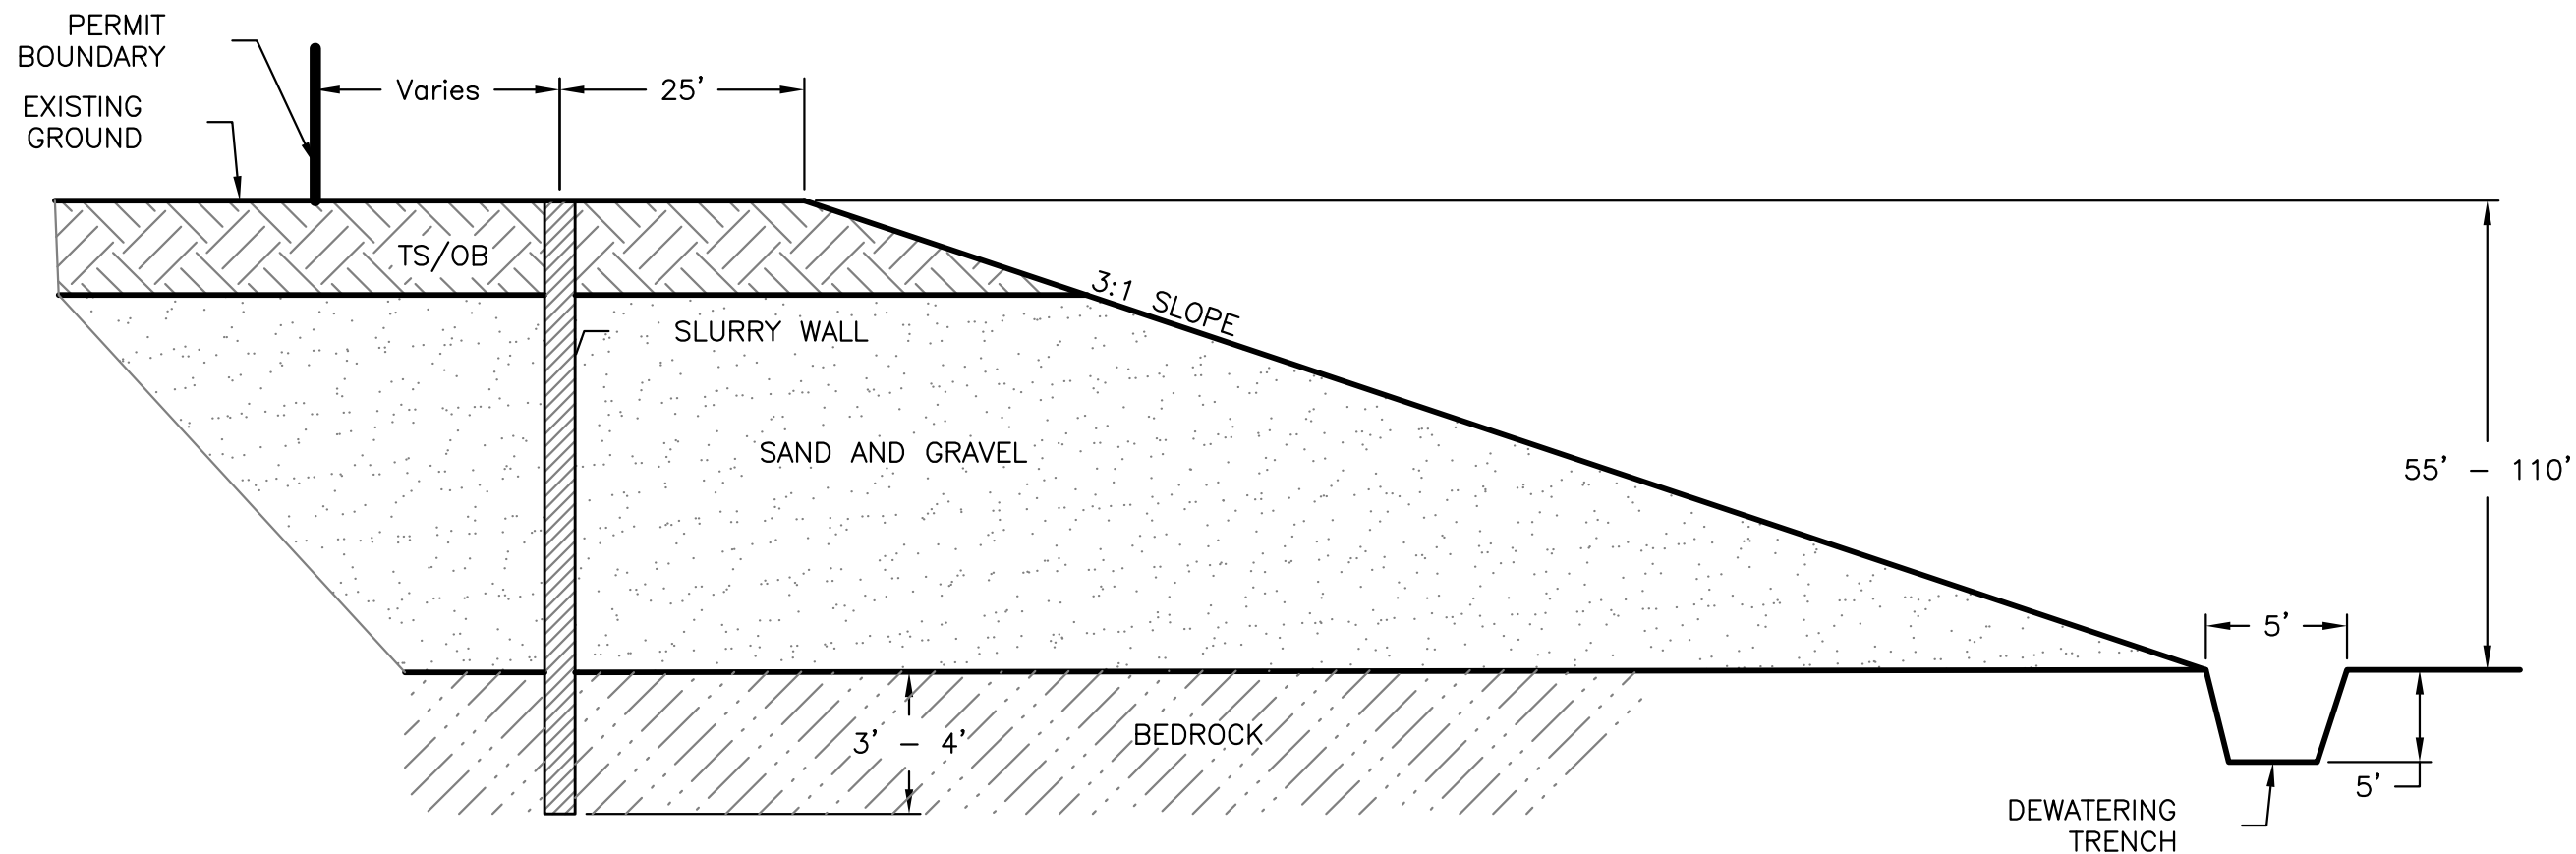

TYPICAL MINING SECTION
N.T.S.

- LEGEND:**
- UTILITY POLE
 - GAS TANK
 - GAS VALVE
 - WELL
 - PROPERTY LINE
 - EXISTING FENCE LINE
 - EXISTING GAS LINE
 - EXISTING EASEMENT
 - GRAVEL ROAD
 - PROPOSED PERMIT BOUNDARY
 - PROPOSED SLURRY WALL
 - MINING PHASE LIMIT
 - JURISDICTIONAL WETLAND
 - 100 YR FLOODWAY
 - 100 YR FLOODPLAIN

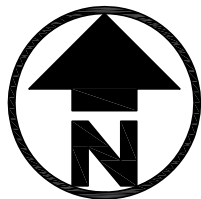

REVISIONS				Description
No.	Date	By	Chk.	
1	8.16.19	TPY	JCY	Adequacy Review Response 1
2	---	TPY	JCY	Technical Revision 1

J&T CONSULTING



Job #

18114

Date

4/4/19

Drawn By

BDC

Designed By

TPY

Checked By

JCY

File

JT-Mining

Scale

1" = 200'

Sheet: 4 Of: 5

J&T Consulting, Inc.


305 Denver Avenue - Suite D
Fort Lupton, CO 80621
Ph: 303-857-6222 Fax: 303-857-6224
www.jtconsulting.com

DPG Site

Exhibit C-4
Mining Plan Map


J-2 Contracting Company

M 2019-028

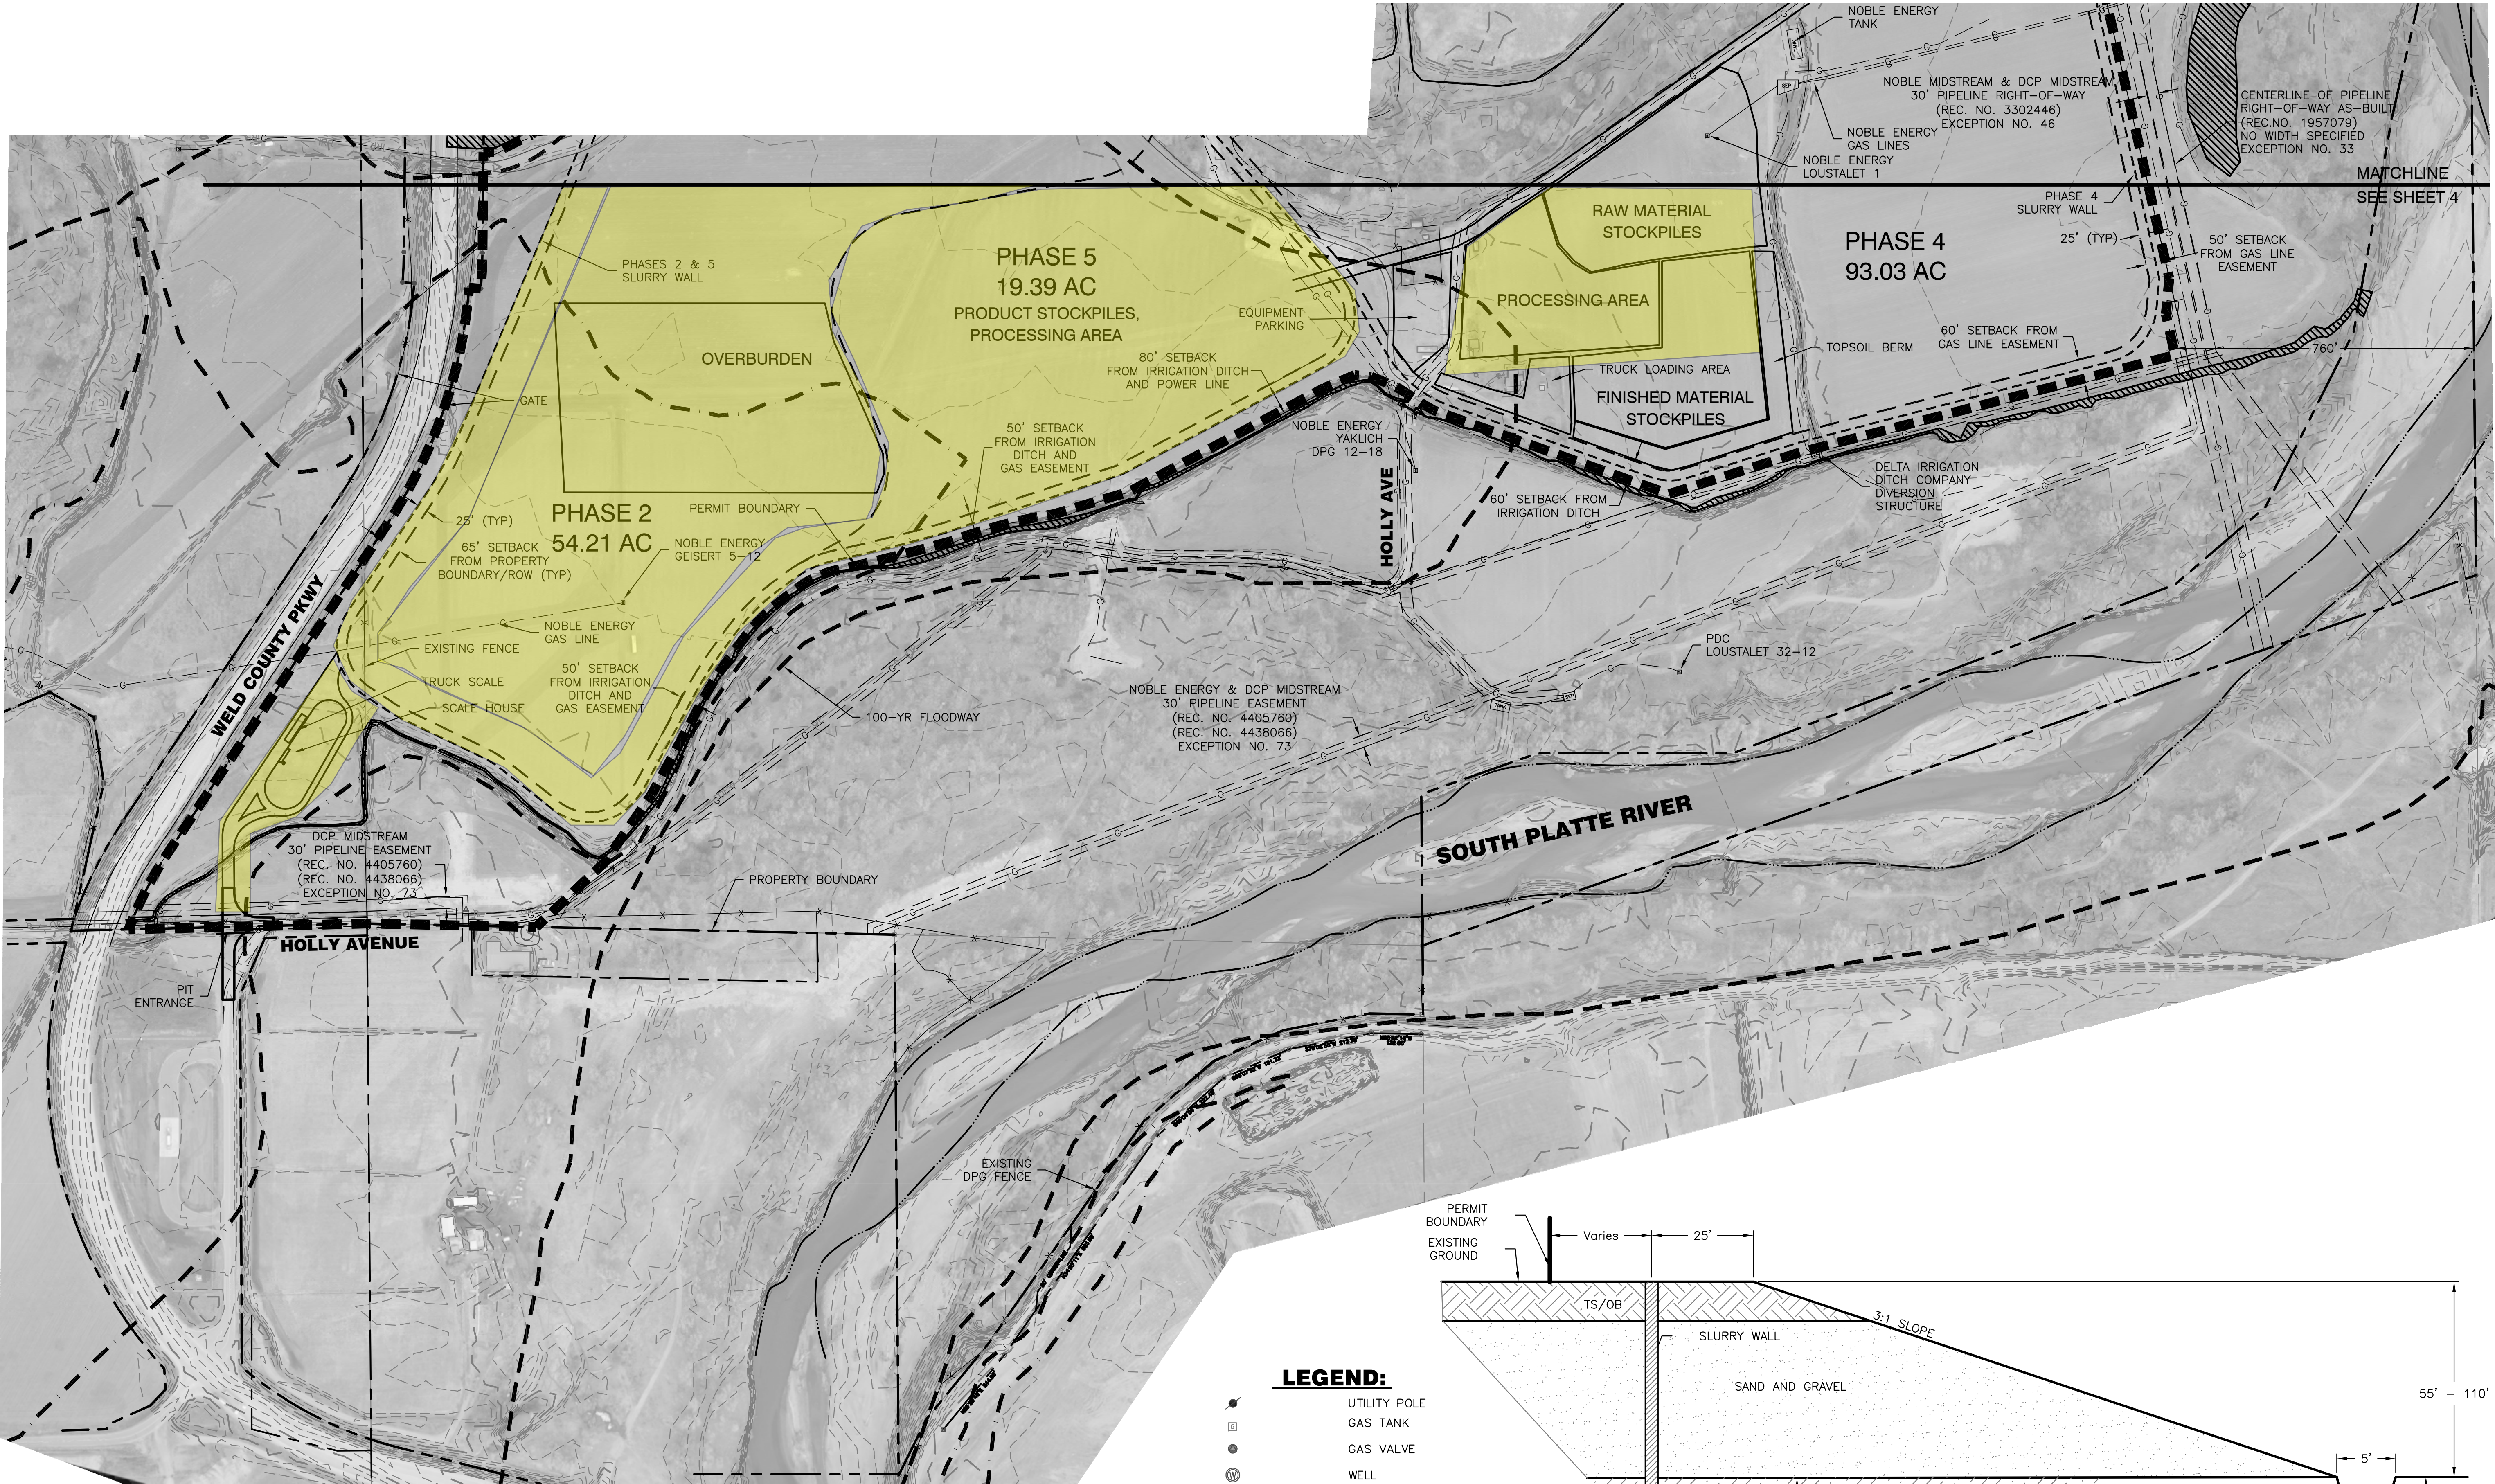


 Disturbed Area 9-27-23
Total Disturbance 128.51
Acres

- LEGEND:**
- UTILITY POLE
 - GAS TANK
 - GAS VALVE
 - WELL
 - PROPERTY LINE
 - EXISTING FENCE LINE
 - EXISTING GAS LINE
 - EXISTING EASEMENT
 - GRAVEL ROAD
 - PROPOSED PERMIT BOUNDARY
 - PROPOSED SLURRY WALL
 - MINING PHASE LIMIT
 - JURISDICTIONAL WETLAND
 - 100 YR FLOODWAY
 - 100 YR FLOODPLAIN

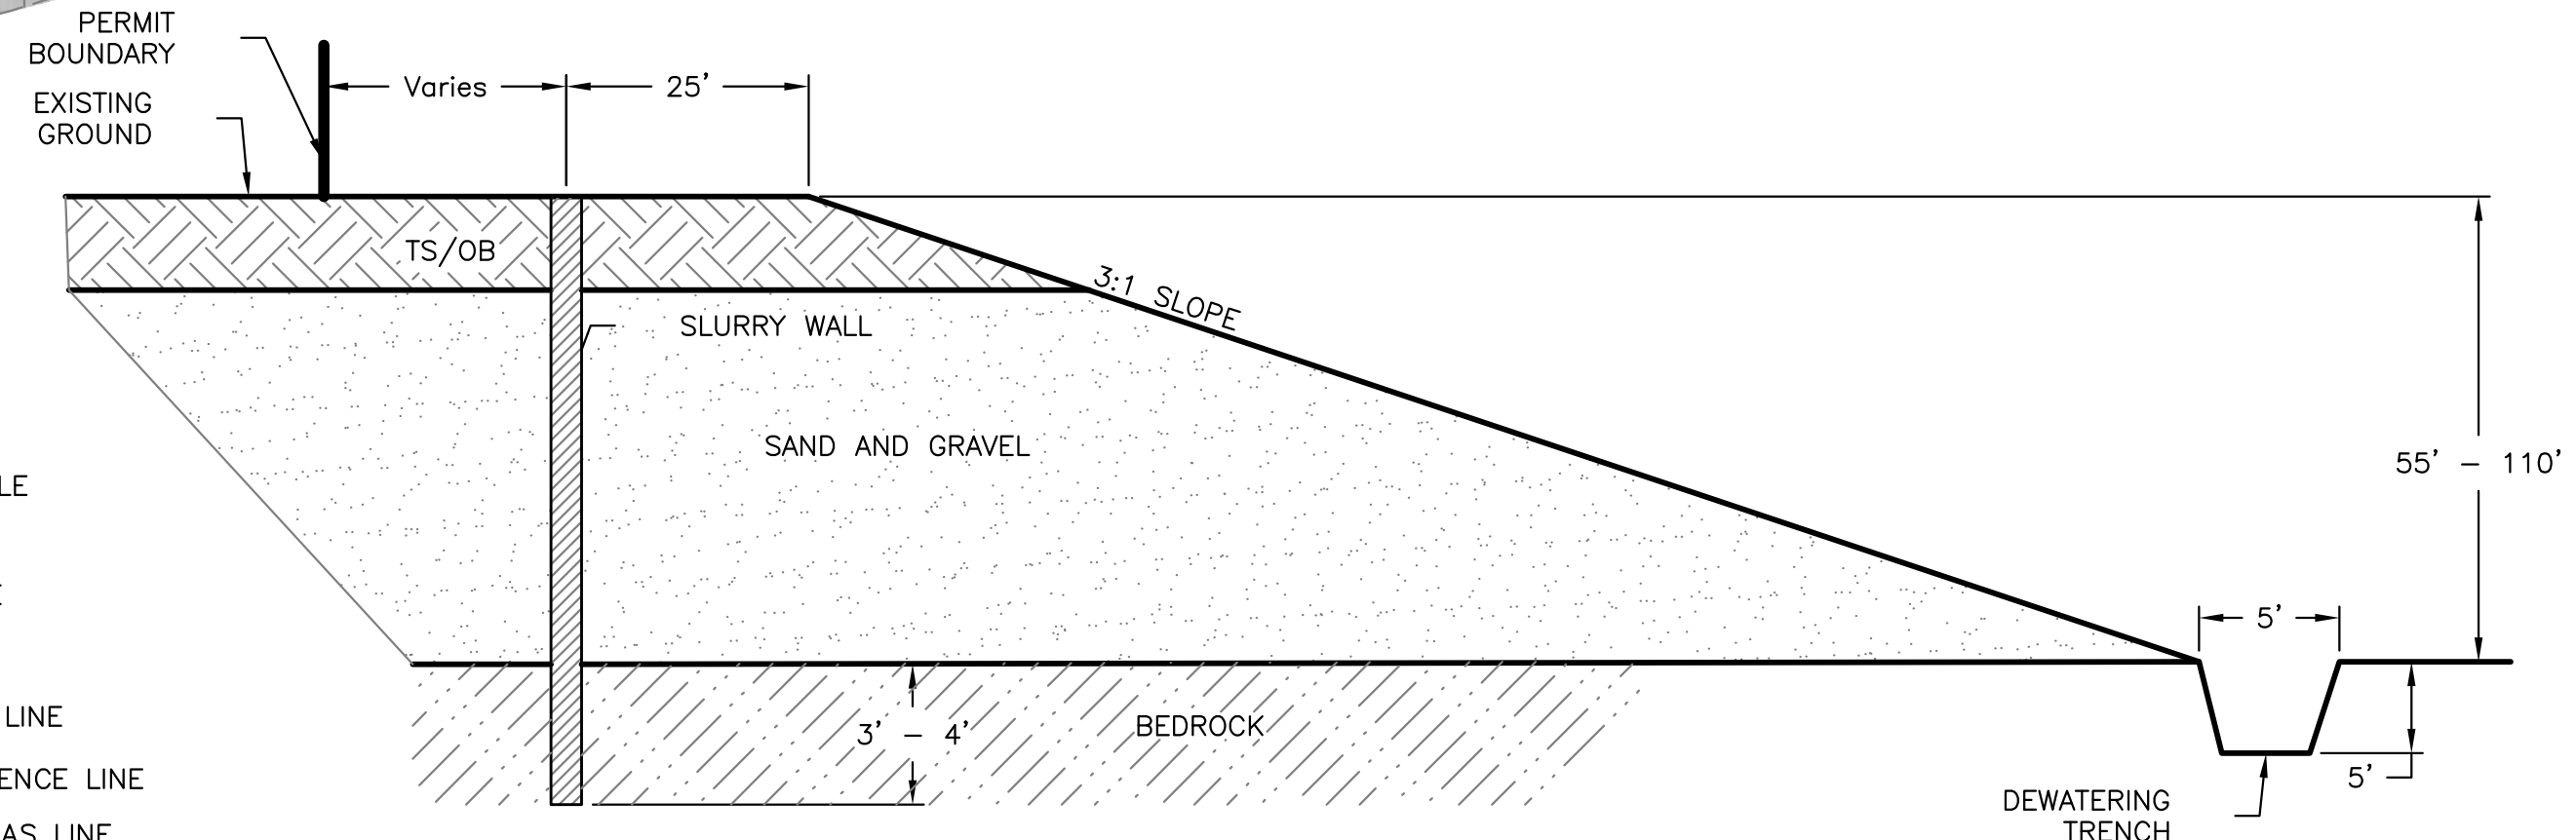

TYPICAL MINING SECTION
N.T.S.

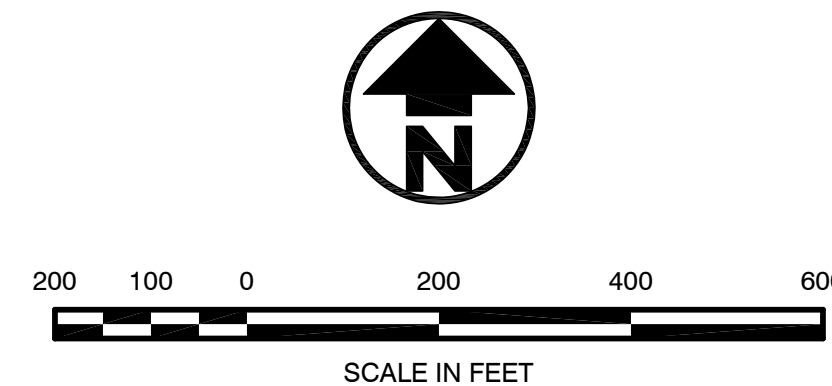


**J&T Consulting, Inc.**
305 Denver Avenue - Suite D
Fort Lupton, CO 80621
Ph: 303-857-6222 Fax: 303-857-6224
www.jtconsulting.com

DPG Site
Exhibit C-5
Mining Plan Map

J-2 Contracting Company
M 2019-028

REVISIONS			
No.	Date	By	Description
1	8.16.19	JCY	Technical Revision 1
2		TPY	Technical Revision 1

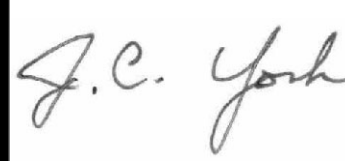J&T CONSULTING

Job # 18114
Date 4/4/19
Drawn By BDC
Designed By TPY
Checked By JCY
File JT-Mining
Scale 1" = 200'±
Sheet: 5 of 5