


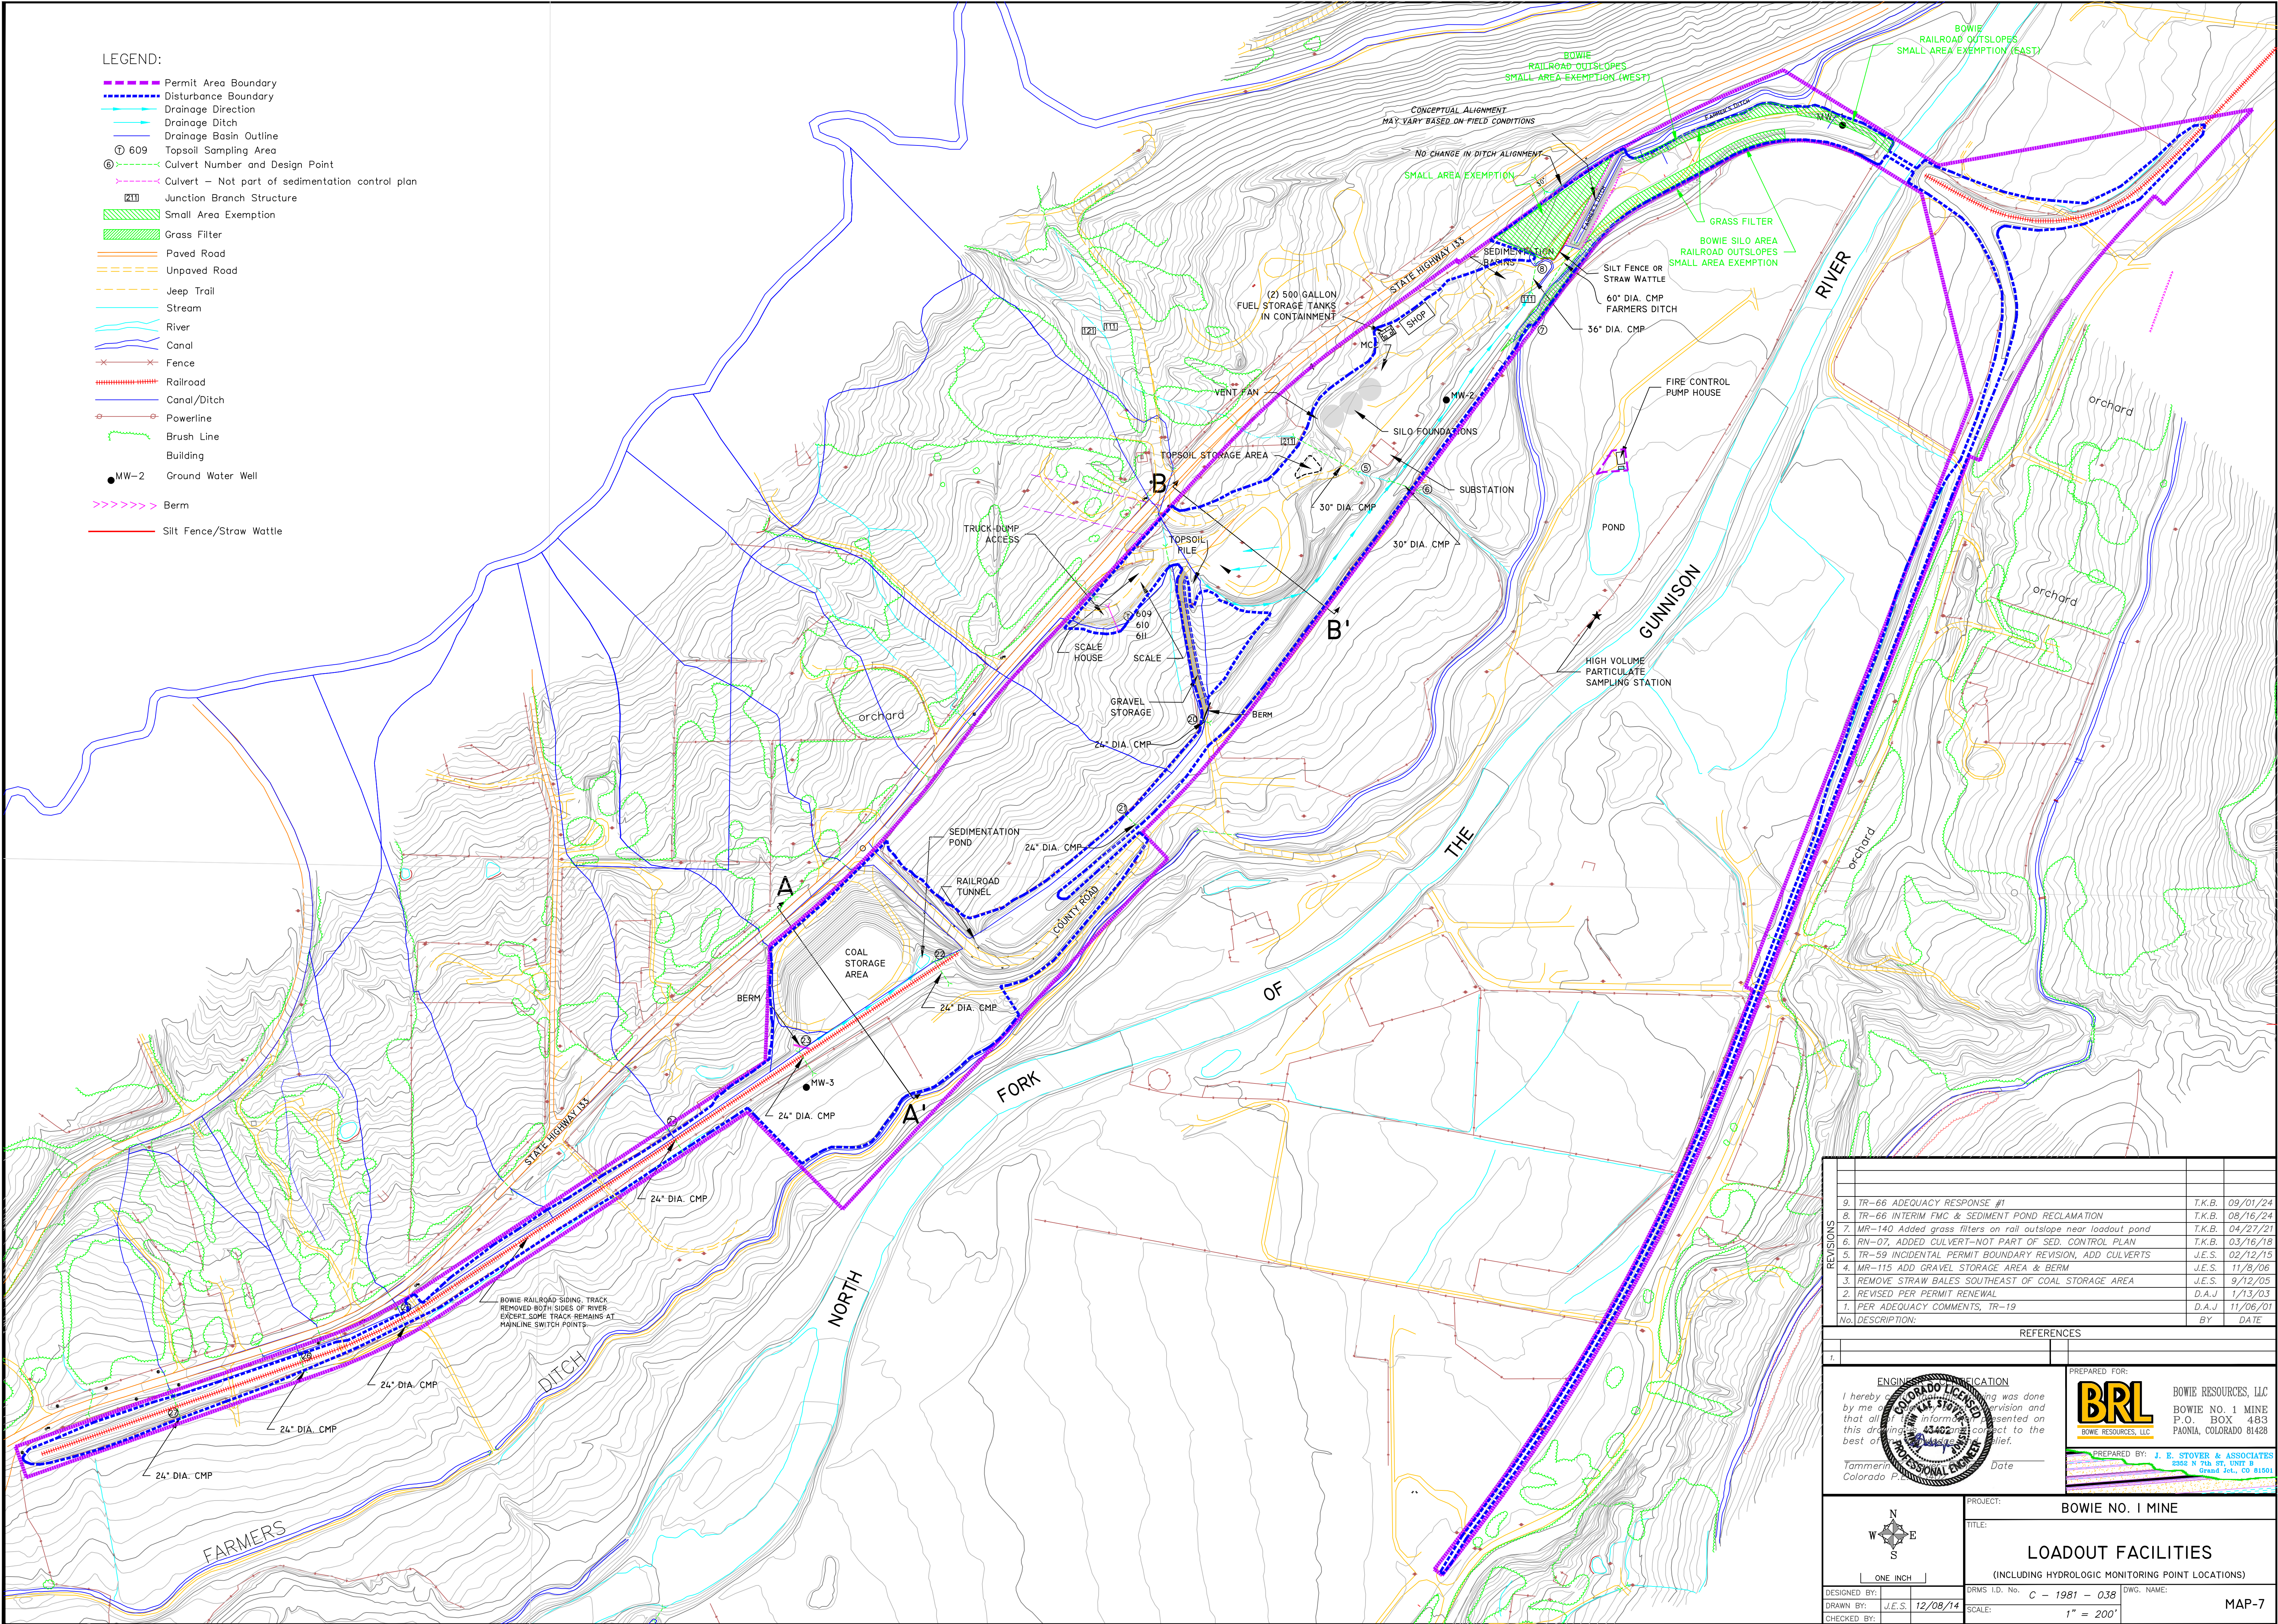

REVISIONS		REFERENCES	
No.	DESCRIPTION	BY	DATE
9.	TR-66 ADEQUACY RESPONSE #1	T.K.B.	09/01/24
8.	TR-66 INTERIM FMC & SEDIMENT POND RECLAMATION	T.K.B.	08/16/24
7.	MR-140 Added grass filters on rail outslope near loadout pond	T.K.B.	04/27/21
6.	RN-07, ADDED CULVERT—NOT PART OF SED. CONTROL PLAN	T.K.B.	03/16/18
5.	TR-59 INCIDENTAL PERMIT BOUNDARY REVISION, ADD CULVERTS	J.E.S.	02/12/15
4.	MR-115 ADD GRAVEL STORAGE AREA & BERM	J.E.S.	11/8/06
3.	REMOVE STRAW BALES SOUTHEAST OF COAL STORAGE AREA	J.E.S.	9/12/05
2.	REVISED PER PERMIT RENEWAL	D.A.J.	1/13/03
1.	PER ADEQUACY COMMENTS, TR-19	D.A.J.	11/06/01

ENGINEER'S CERTIFICATION I hereby certify that the design was done by me or under my supervision and that all information presented on this drawing is in accordance with the best of my knowledge and belief. Tammerlin, Colorado P.E. DATE		PREPARED FOR: BRL BOWIE RESOURCES, LLC PREPARED BY: J. E. STOVER & ASSOCIATES 2382 N 71st ST, UNIT B PAONIA, COLORADO 81428
PROJECT: BOWIE NO. 1 MINE TITLE: LOADOUT FACILITIES (INCLUDING HYDROLOGIC MONITORING POINT LOCATIONS)		
DESIGNED BY: J.E.S.	DRAWN BY: J.E.S.	DATE: 12/08/14
CHECKED BY:	SCALE: 1" = 200'	DWG. NAME: MAP-7