



WHITEWATER BUILDING MATERIALS CORP.

WHITEWATER 500 PIT
M.L.R.B. PERMIT # M-1977-129
2023-24 ANNUAL REPORT
SHEET 1 OF 2

- BACKFILL SLOPING 1:1 - 1,600 LFT
- CUT/FILL SLOPING 2:1 - 2,625 LFT
- FINAL SLOPING SLOPING 3:1 - 7,375 LFT

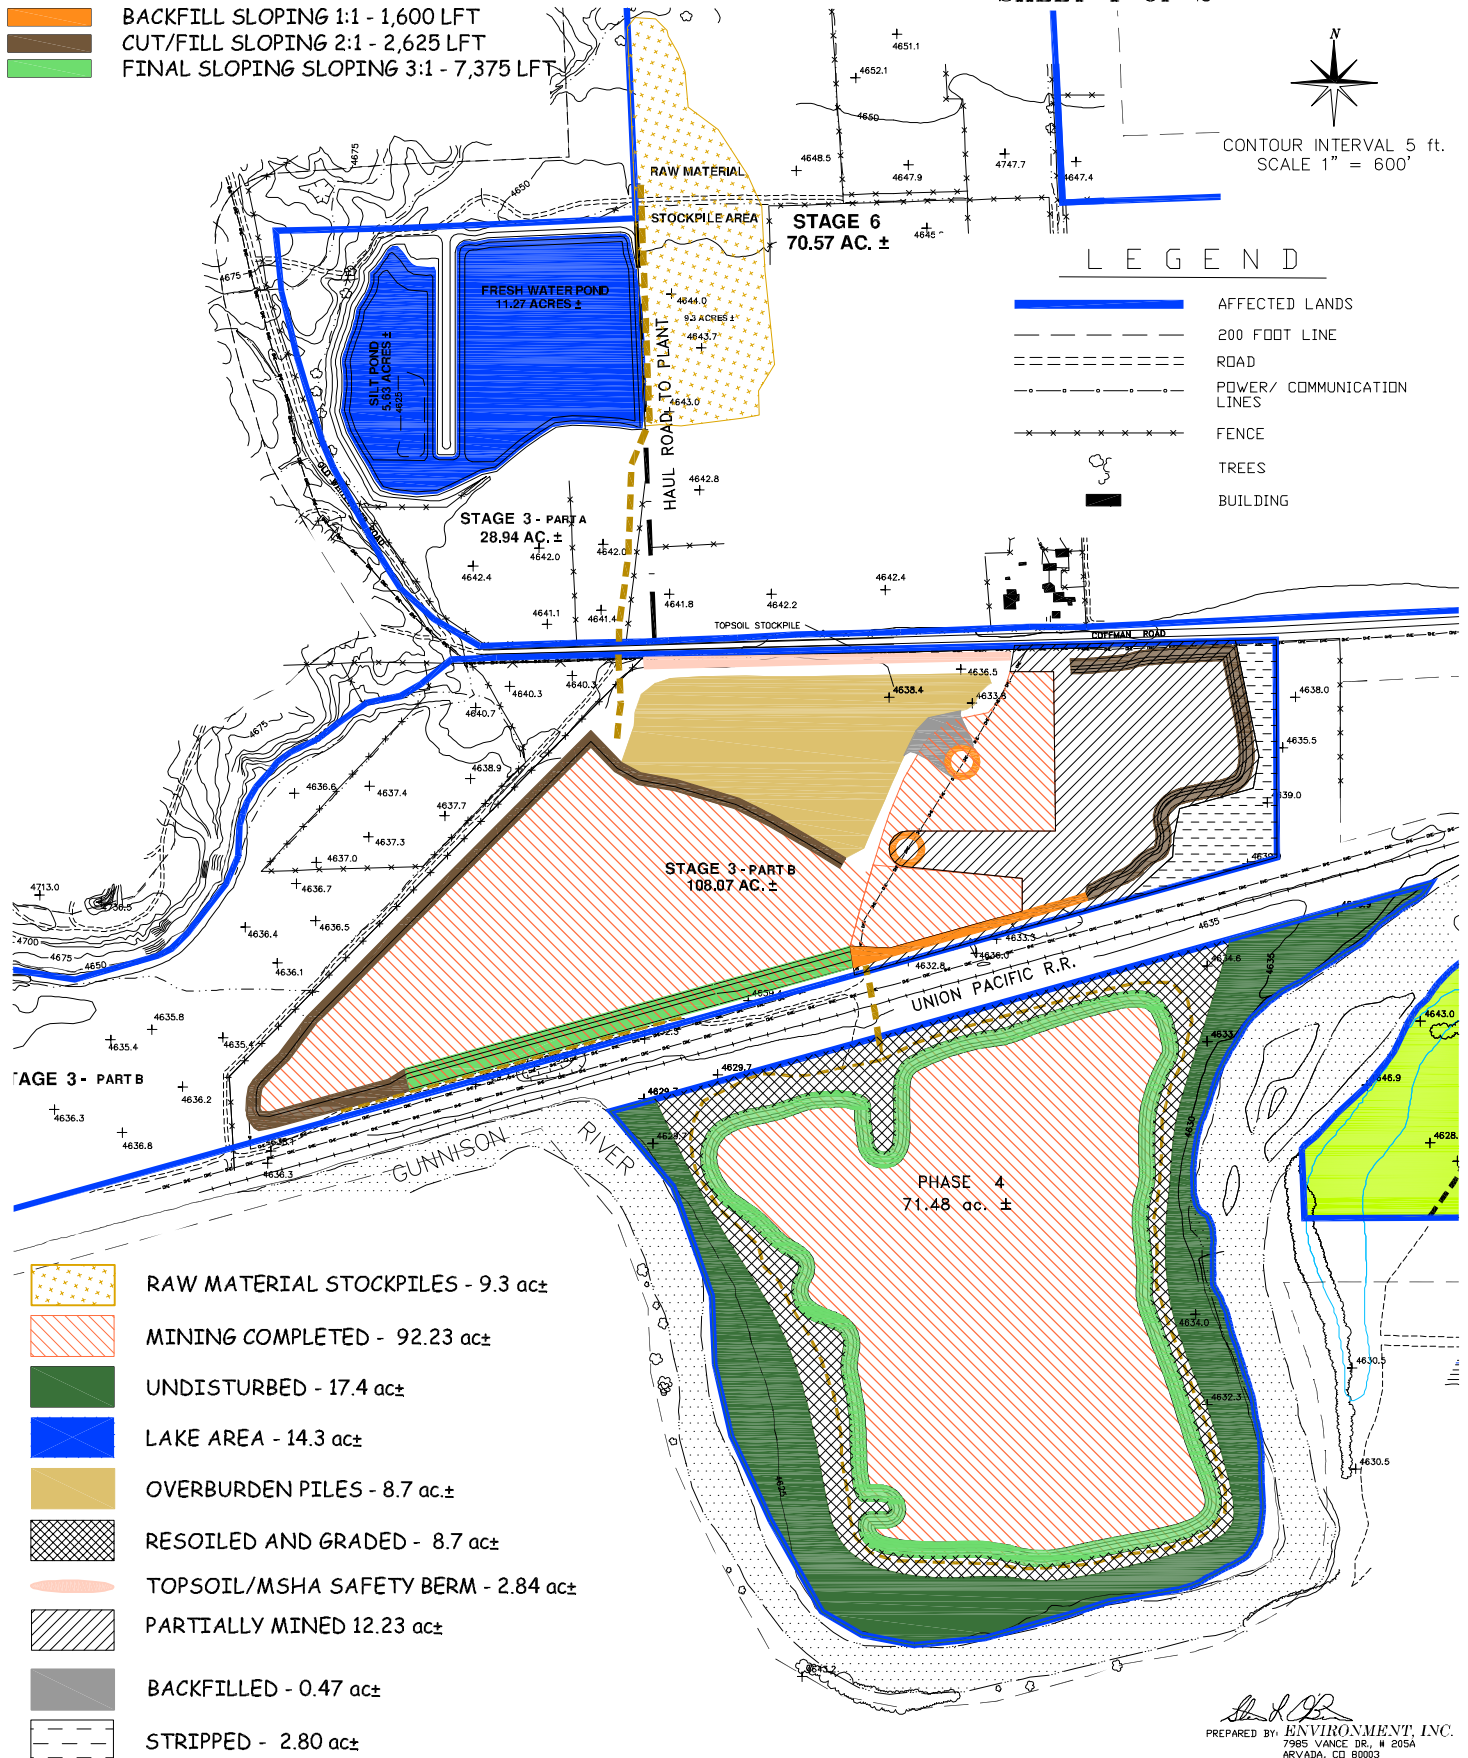

PREPARED BY: *Environment, Inc.*
7985 VANCE DR., N 205A
ARVADA, CO 80003
(303) 423-7297
Environment-inc@outdrs.net

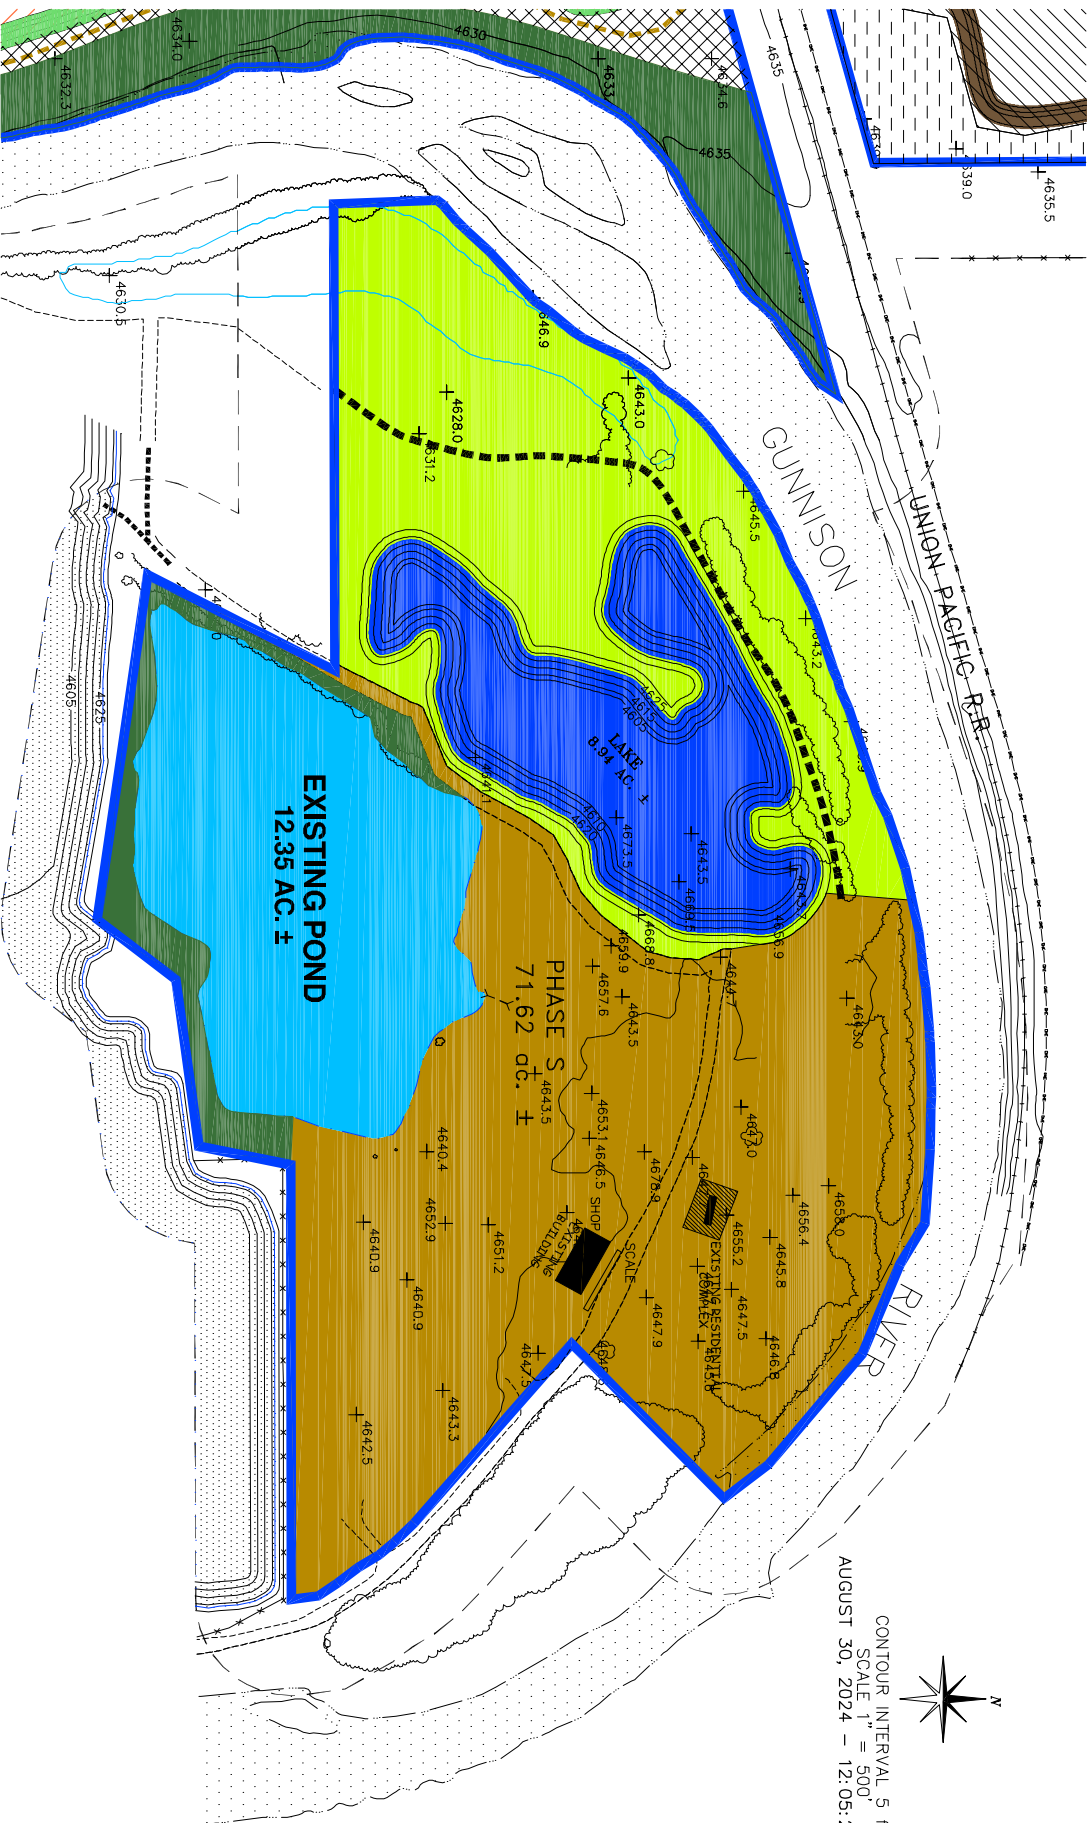

**WITTEWATER BUILDING
MATERIALS CORP.**
M.L.R.B. PERMIT # M-1977-129
WITTEWATER 500 PIT
2023-24 ANNUAL REPORT
SHEET 2 OF 2

PREPARED BY: **ENVIRONMENT, INC.**
7985 VANCE DR., # 205A
CROFT, AL 36327
Environment-inc@outlook.net