



Girardi - DNR, Chris <chris.girardi@state.co.us>

Keenesburg No. 2 Mine- Adequacy Review Letter for TR3

Brady Reece <breece@capitalsand.com> Fri, Sep 13, 2024 at 8:03 AM
To: "Girardi - DNR, Chris" <chris.girardi@state.co.us>
Cc: Jared Ebert - DNR <jared.ebert@state.co.us>, "Krajewski, Dustin" <DKrajewski@trccompanies.com>

Chris,

Apologies for the multiple emails. Please ignore my previous email.

Please see attached D-1 map for the TR3 amendment. Please let me know if I need to upload this on the web portal. Thank you

Best,
Brady


Brady Reece | M: (970) 978-9858

From: Girardi - DNR, Chris <chris.girardi@state.co.us>
Sent: Tuesday, September 3, 2024 3:22 PM
To: Brady Reece <breece@capitalsand.com>; dkrajewski@rettew.com <dkrajewski@rettew.com>
Cc: Jared Ebert - DNR <jared.ebert@state.co.us>
Subject: Keenesburg No. 2 Mine- Adequacy Review Letter for TR3


[Quoted text hidden]

Figure D-1 - Mine Plan_2024 Update.pdf
2634K

FIGURE D-1

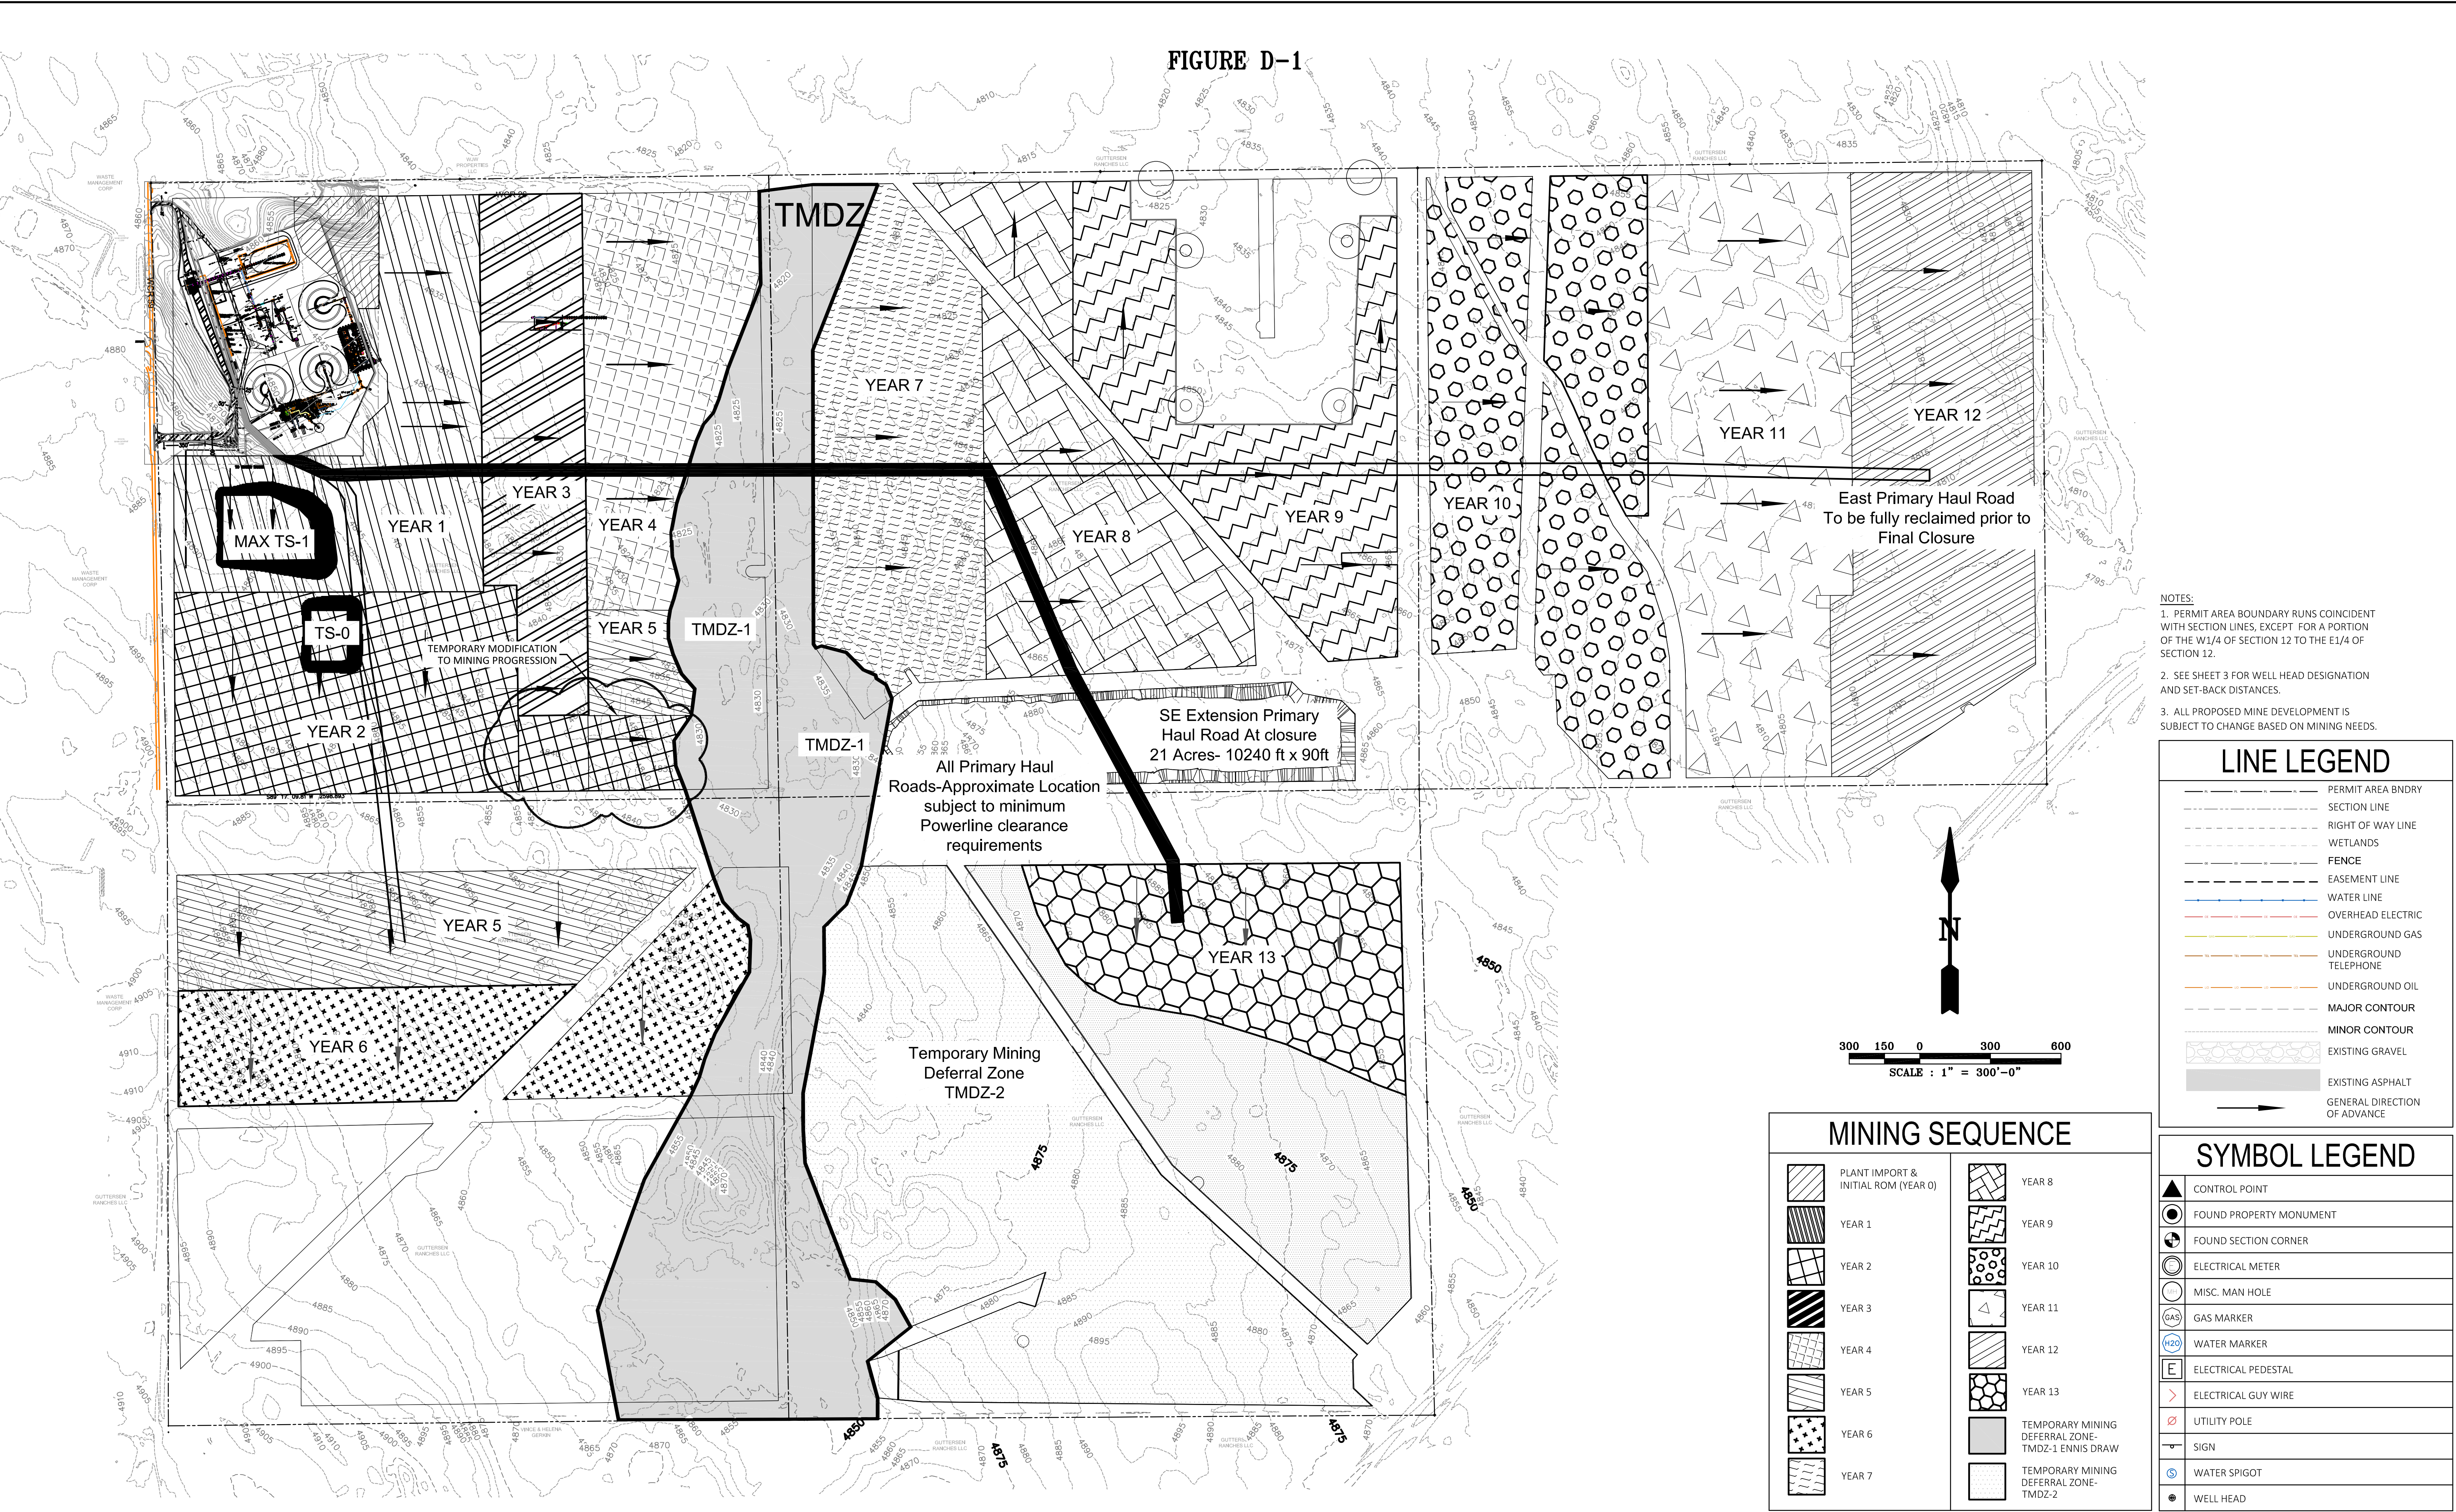

- NOTES:
1. PERMIT AREA BOUNDARY RUNS COINCIDENT WITH SECTION LINES, EXCEPT FOR A PORTION OF THE W1/4 OF SECTION 12 TO THE E1/4 OF SECTION 12.
 2. SEE SHEET 3 FOR WELL HEAD DESIGNATION AND SET-BACK DISTANCES.
 3. ALL PROPOSED MINE DEVELOPMENT IS SUBJECT TO CHANGE BASED ON MINING NEEDS.

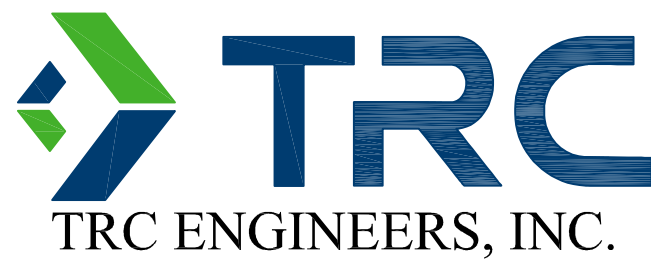

REV	DESCRIPTION	DATE
1	UPDATED HATCHING	09/05/24

DATE	11/22/2019
SCALE	1"=600'-0"
DRAWN	EJP
REVISION	1

PROJECT TITLE	COLORADO SAND COMPANY LLC KEENESBURG NO. 2 MINE EXTRACTION PLAN MAP S7-T2N-R63W
---------------	--

PROJECT NO.	181001
FIGURE:	D-1