
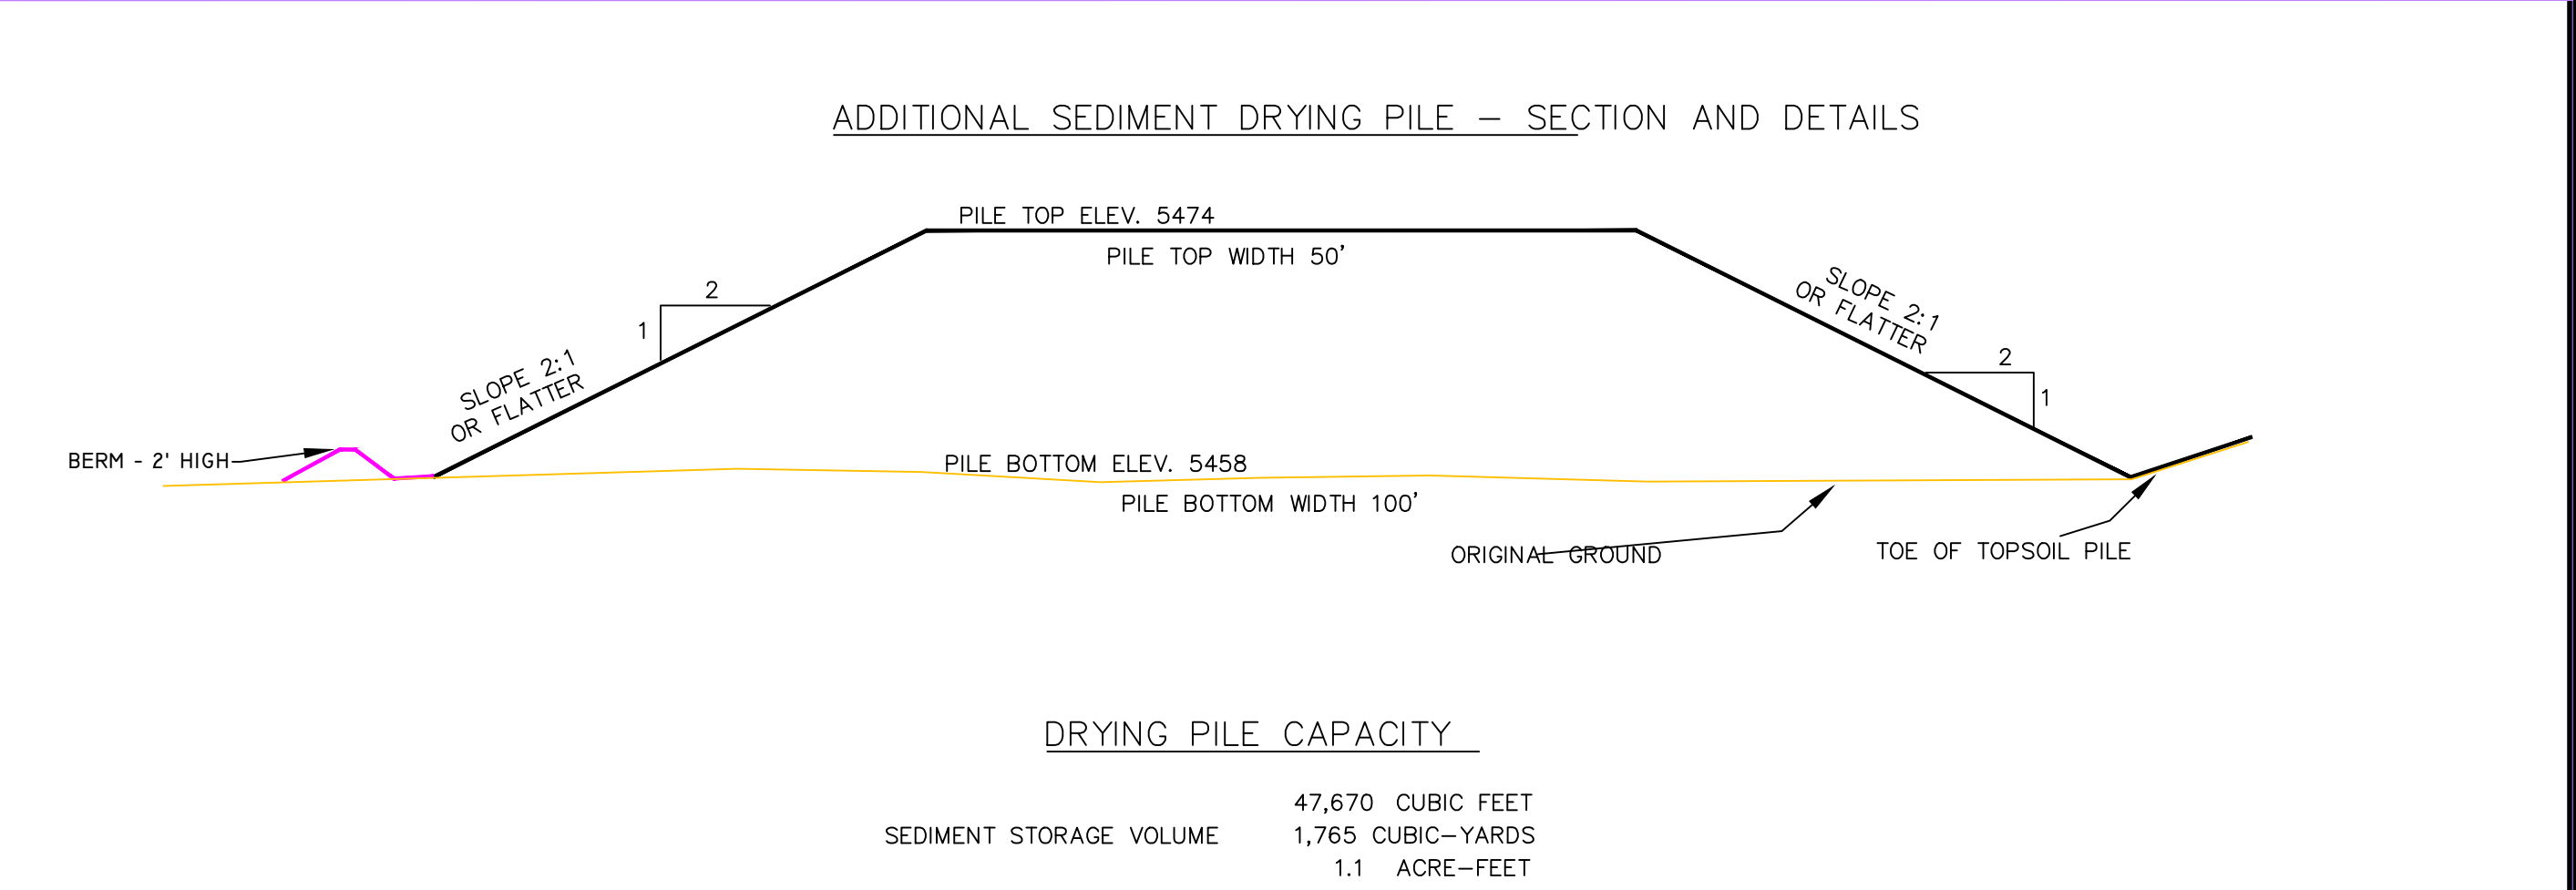


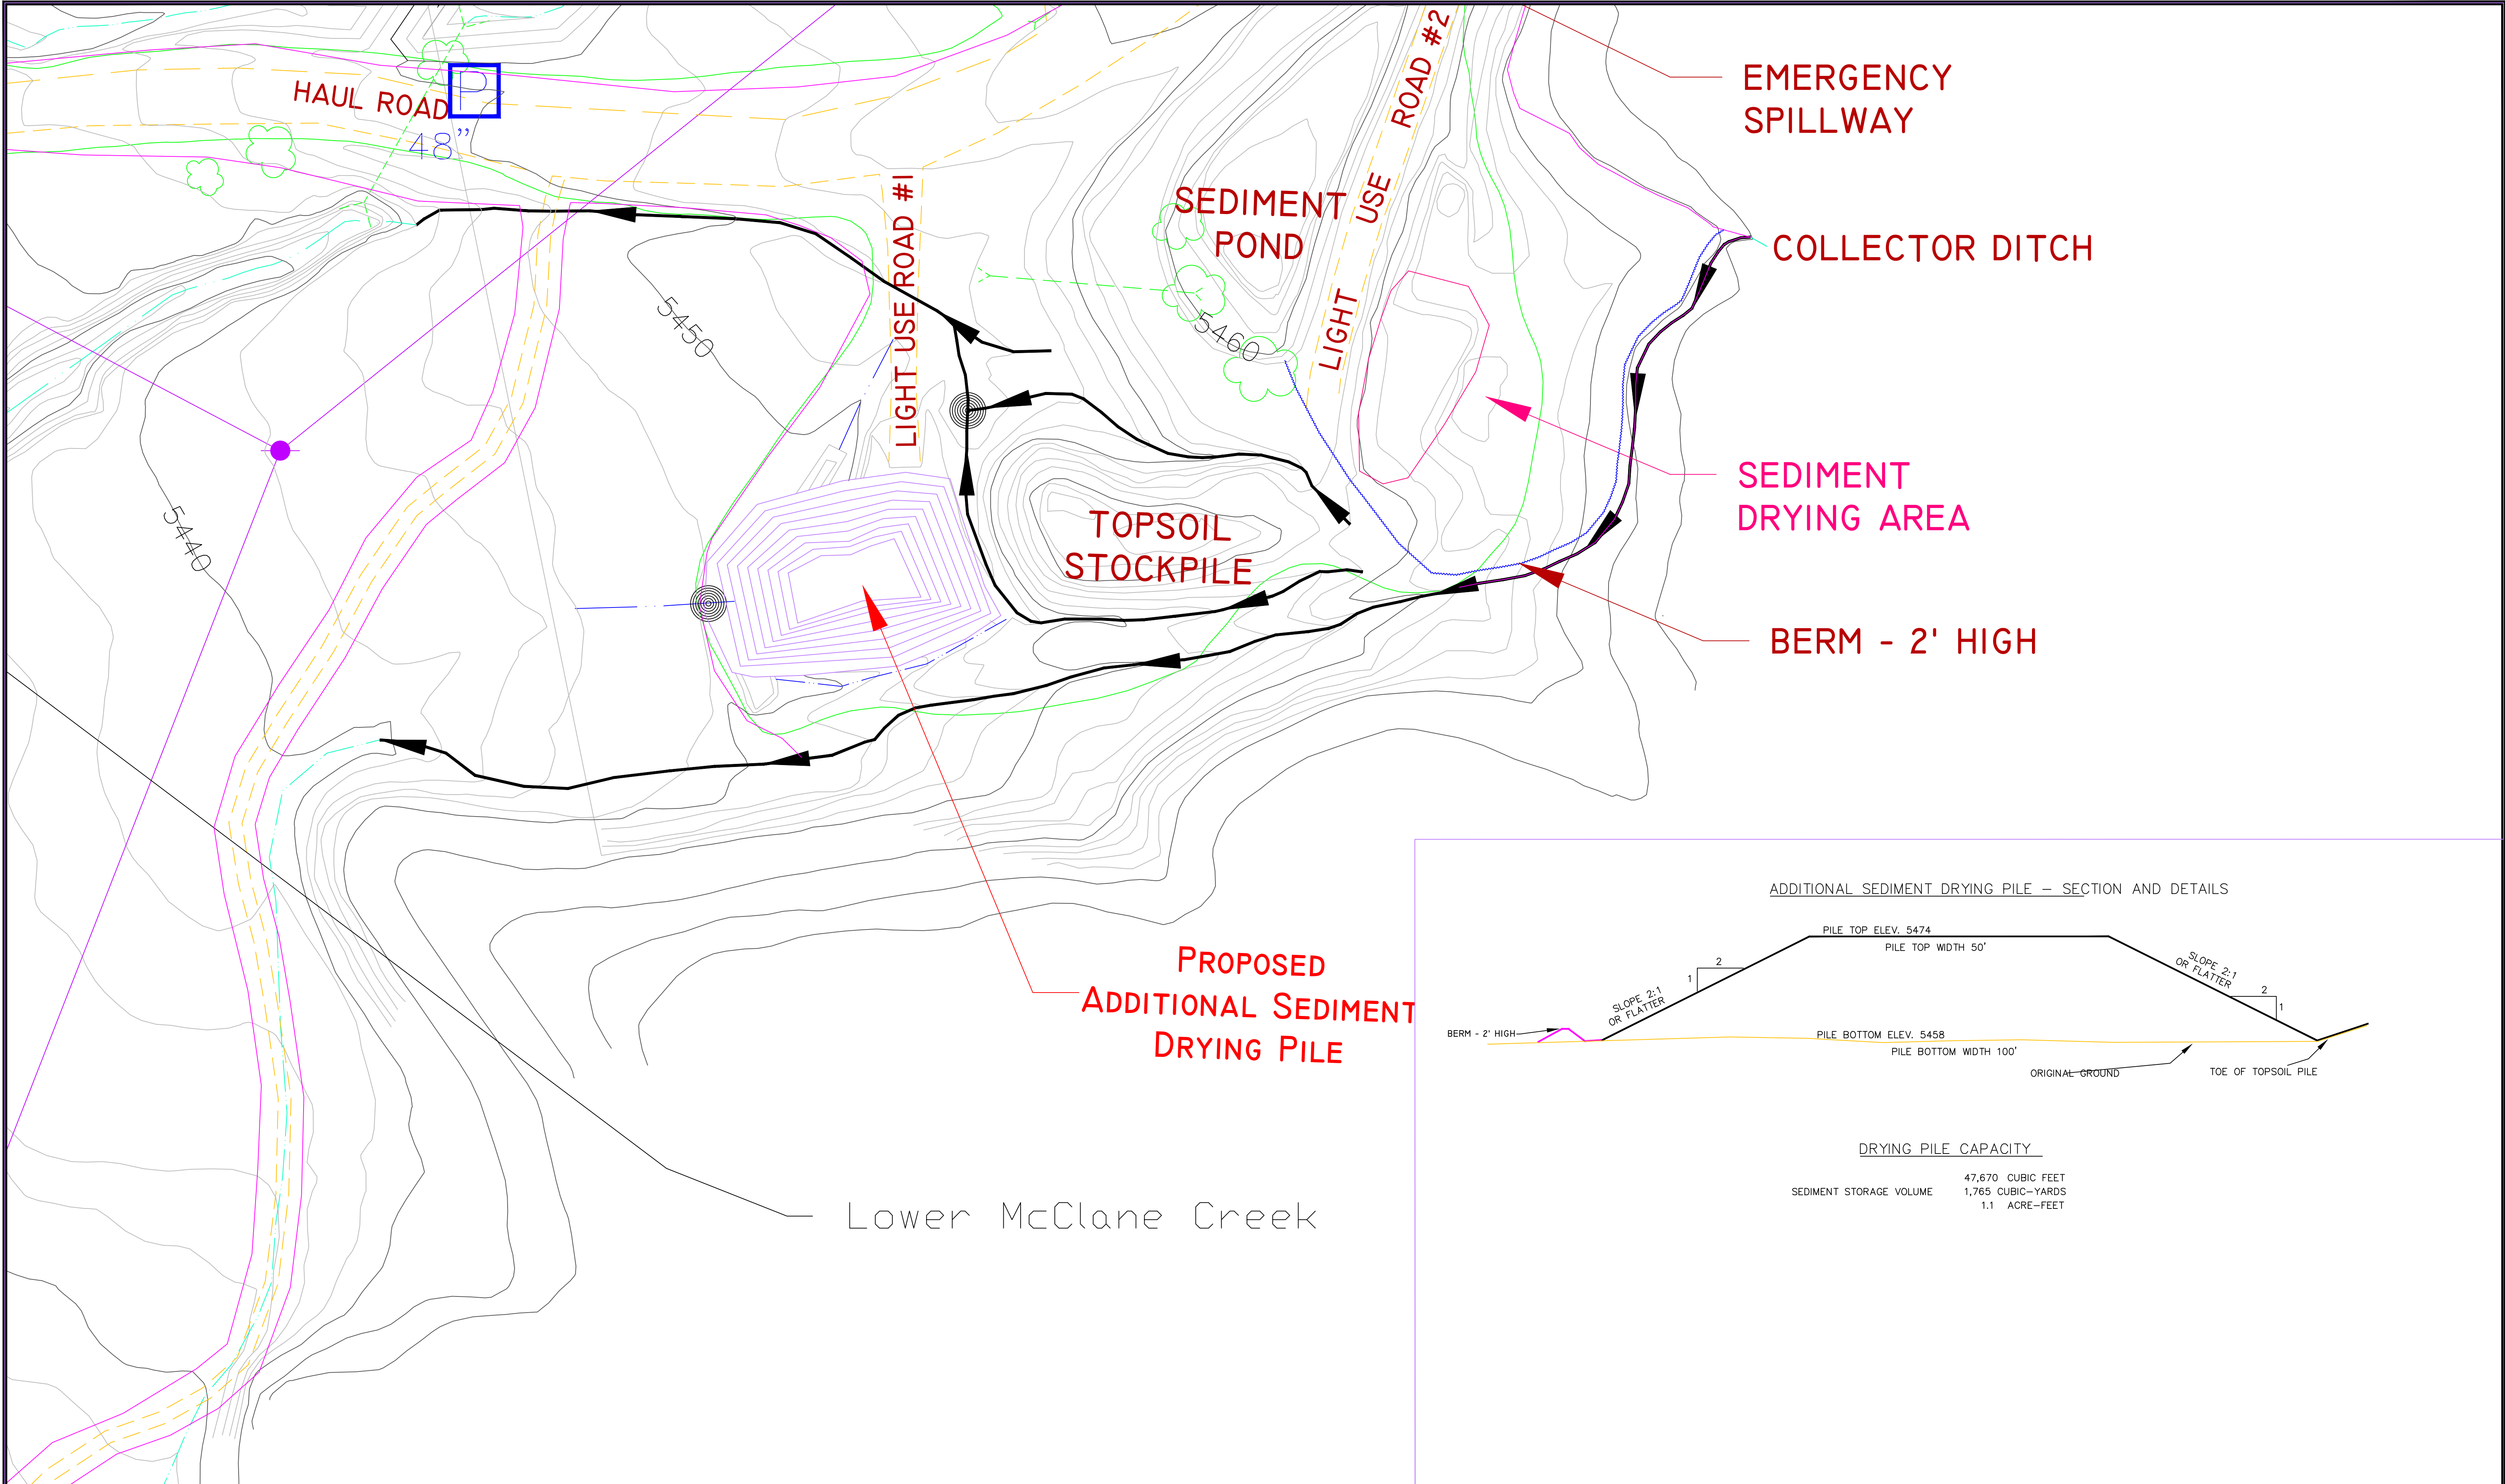

REV.	DESCRIPTION	BY	DATE
5	MR-44 EXPAND SEDIMENT DRYING AREA — ADD BERM	J.E.S.	11/30/07
4	Route Drainage South of Shop	J.E.S.	03/15/06
3	TR-14, Re-establish original McClane Creek flow, plug culvert "F" & re-direct flow	T.K.B.	09/26/05
2	TR-13, Pond embankment rebuild, Show valve, Amend elevation datum	J.E.S.	12/10/04
1	Digital Version for TR-12	L.K.J.	06/16/04


LEGEND:	
	PERMIT BOUNDARY
	DITCH
	BERM
	DRAINAGE SUBBASIN BOUNDARY
	DRAINAGE CONTROL AREA
	SEDIMENT FENCE
	CULVERT
	EXISTING STREAM
	DISTURBED AREA
	DESIGN POINTS
	DRAINAGE BASIN

GEOLOGIST'S CERTIFICATION

I hereby certify that this drawing was done by me or under my direct supervision and that all of the information presented on this drawing is true and correct to the best of my knowledge and belief.

Joe S. Brinton
C.P.G. 11437

Sept. 19, 2024

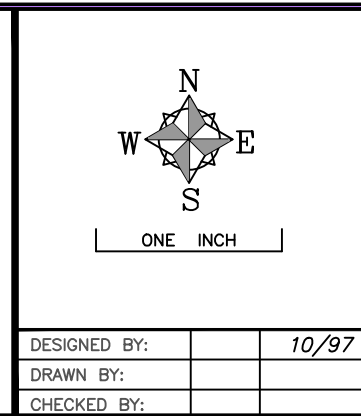

PREPARED FOR:

ARC McClane Canyon, LLC

250 West Main St. Suite 200
Louisville, Kentucky 40202
Telephone #: (502) 324-1507

PREPARED BY: Ridge Runner Consulting
350 Peasey Dr.
Grand Jct., CO 81507
770-261-4100

PROJECT:	McCLANE CANYON MINE
TITLE:	PROPOSED ADDITIONAL WASTE DRYING PILE
DWG. I.D. No.	C - 1980 - 004
SCALE:	1" = 30'
DWG. NAME:	FIGURE I.I