
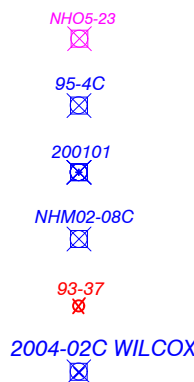


Legend

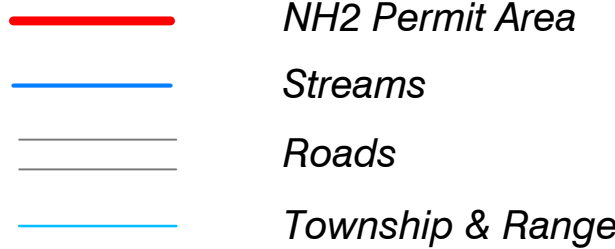

2005 Drill Holes to be drilled in 2006


1995 Drill Holes

2001 Drill Holes

2002 Drill Holes

1993 Drill Holes

2004 Wilcox Drill Holes

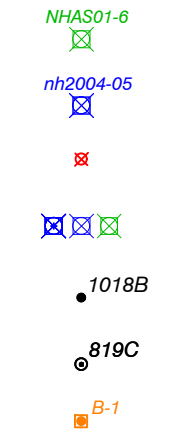

2001 NHAS Drill Holes

2004 Drill Holes

Exploration drill holes not included in Permit C-81-008

Exploration drill holes included in Permit C-81-008


Abandoned Peabody holes

Abandoned Peabody holes (cored)


Geotechnical Boring Locations

Note: Were not drilled.

NHA93-14
 NHA93-23
 NHA93-24
 NHA93-26
 NHA93-39
 NHA93-40
 NHA93-11

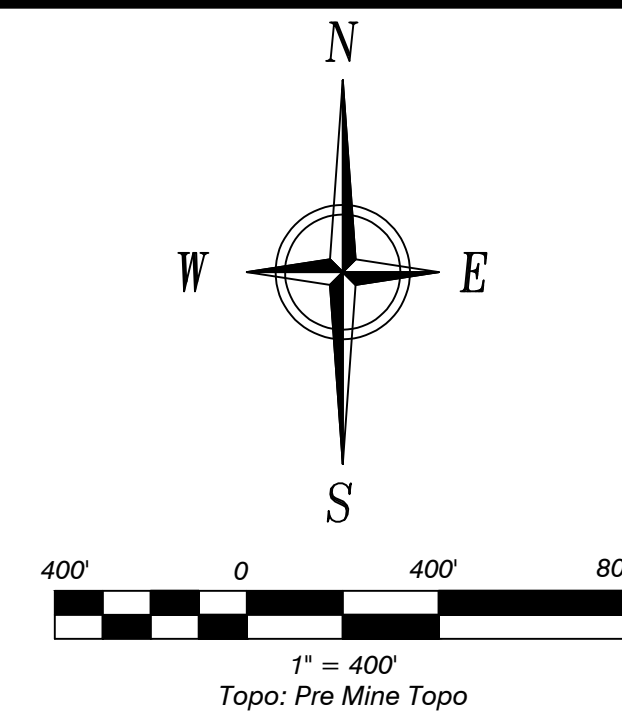

*Note: The 1993 (93) series holes have been reclaimed or there is no evidence of drill cuttings
The NHAS2001 series of holes have been reclaimed.*

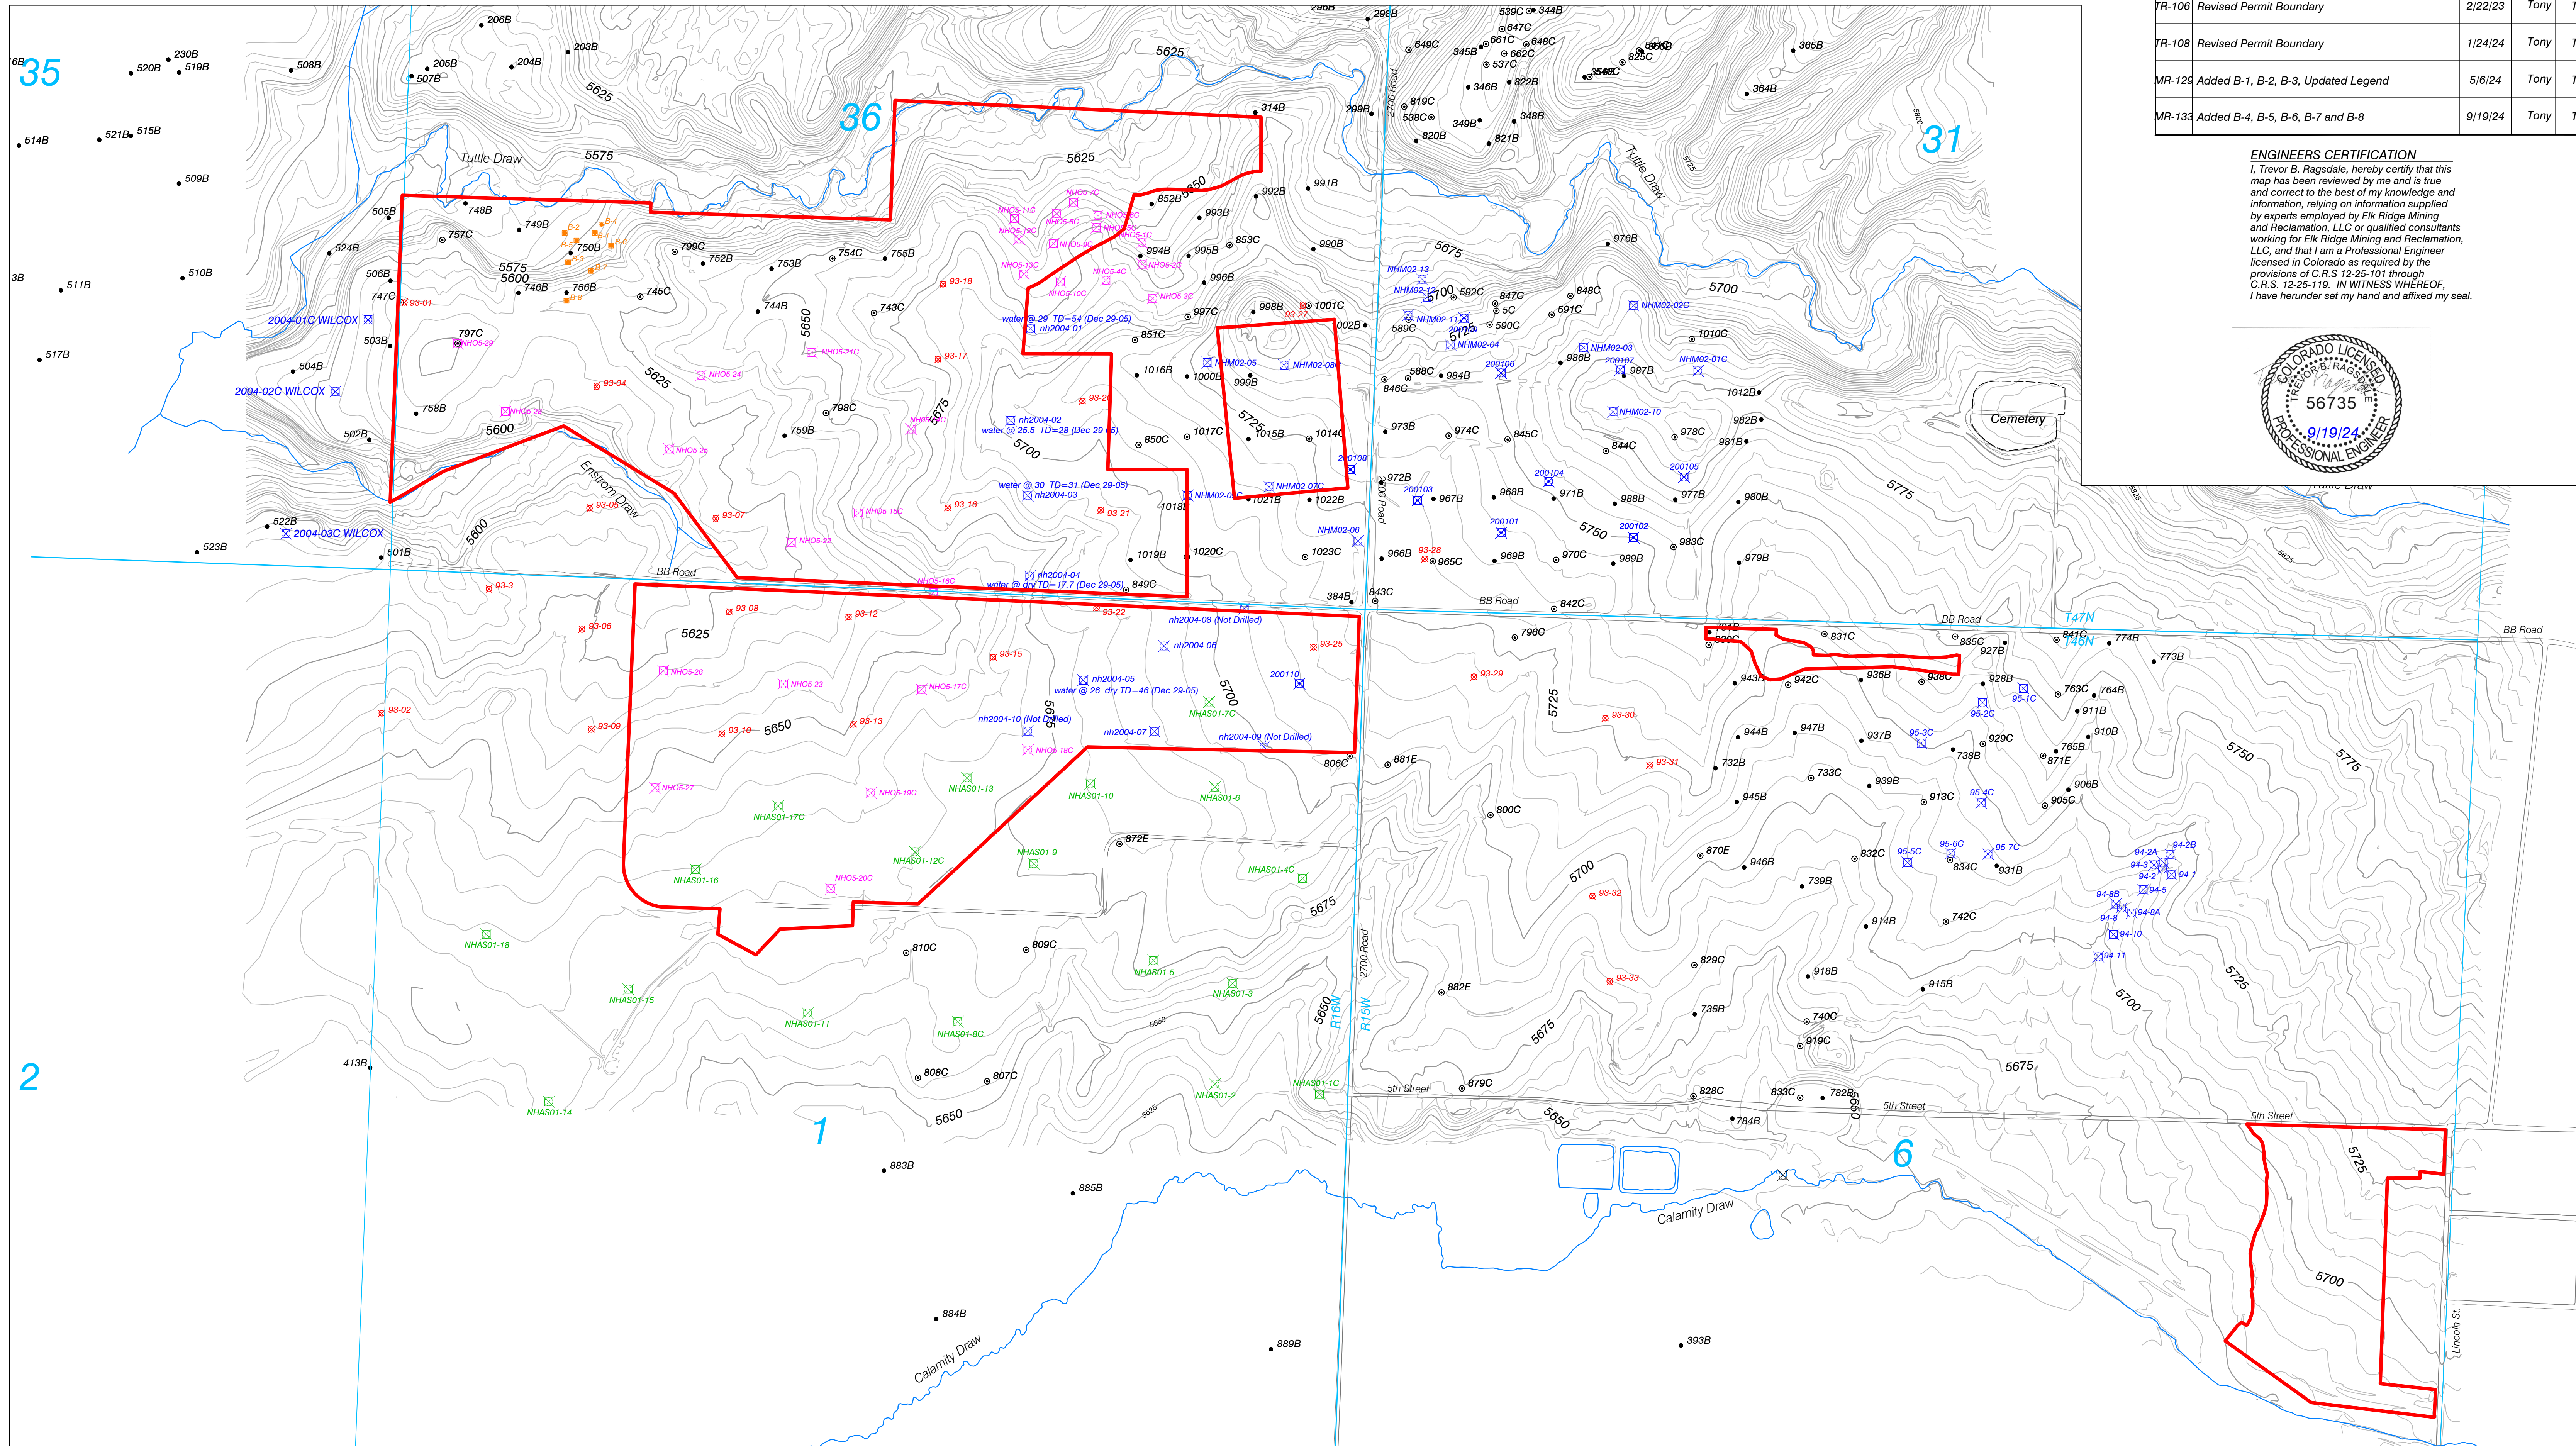

Coal Exploration Drill Holes



SCALE: 1" = 400'
ORIGINAL DATE: 5/15/2015
DWG. BY: ESI/TCP
APPROVED BY: FKF

DWG NO.

Map 2.04.6-7

NO.	REVISION	DATE	BY	CHK
TR-106	Revised Permit Boundary	2/22/23	Tony	TR
TR-108	Revised Permit Boundary	1/24/24	Tony	TR
MR-129	Added B-1, B-2, B-3, Updated Legend	5/6/24	Tony	TR
MR-133	Added B-4, B-5, B-6, B-7 and B-8	9/19/24	Tony	TR

ENGINEERS CERTIFICATION

I, Trevor B. Ragsdale, hereby certify that this map has been reviewed by me and is true and correct to the best of my knowledge and information, relying on information supplied by experts employed by Elk Ridge Mining and Reclamation, LLC or qualified consultants working for Elk Ridge Mining and Reclamation, LLC, and that I am a Professional Engineer licensed in Colorado as required by the provisions of C.R.S 12-25-101 through C.R.S. 12-25-119. IN WITNESS WHEREOF, I have hereunto set my hand and affixed my seal.

