


LEGEND

PHASE ONE

2007 - 5.2 Acres
2008 - 1 Acre
2009 - .75 Acre
2010 - 1 Acre
2011 - .75 Acre
2012 - .5 Acre
2013 - .75 Acre
PHASE TWO
2014 - 1.25 Acres
2015 - 3 Acres
2016 - .75 Acre
2017 - .5 Acre
2018 - .5 Acre
2022 - .5 Acre
2023 - .5 Acre
2024 - .5 Acre
2025 - .5 Acre

RECLAIMED

2019 - 5 Acres

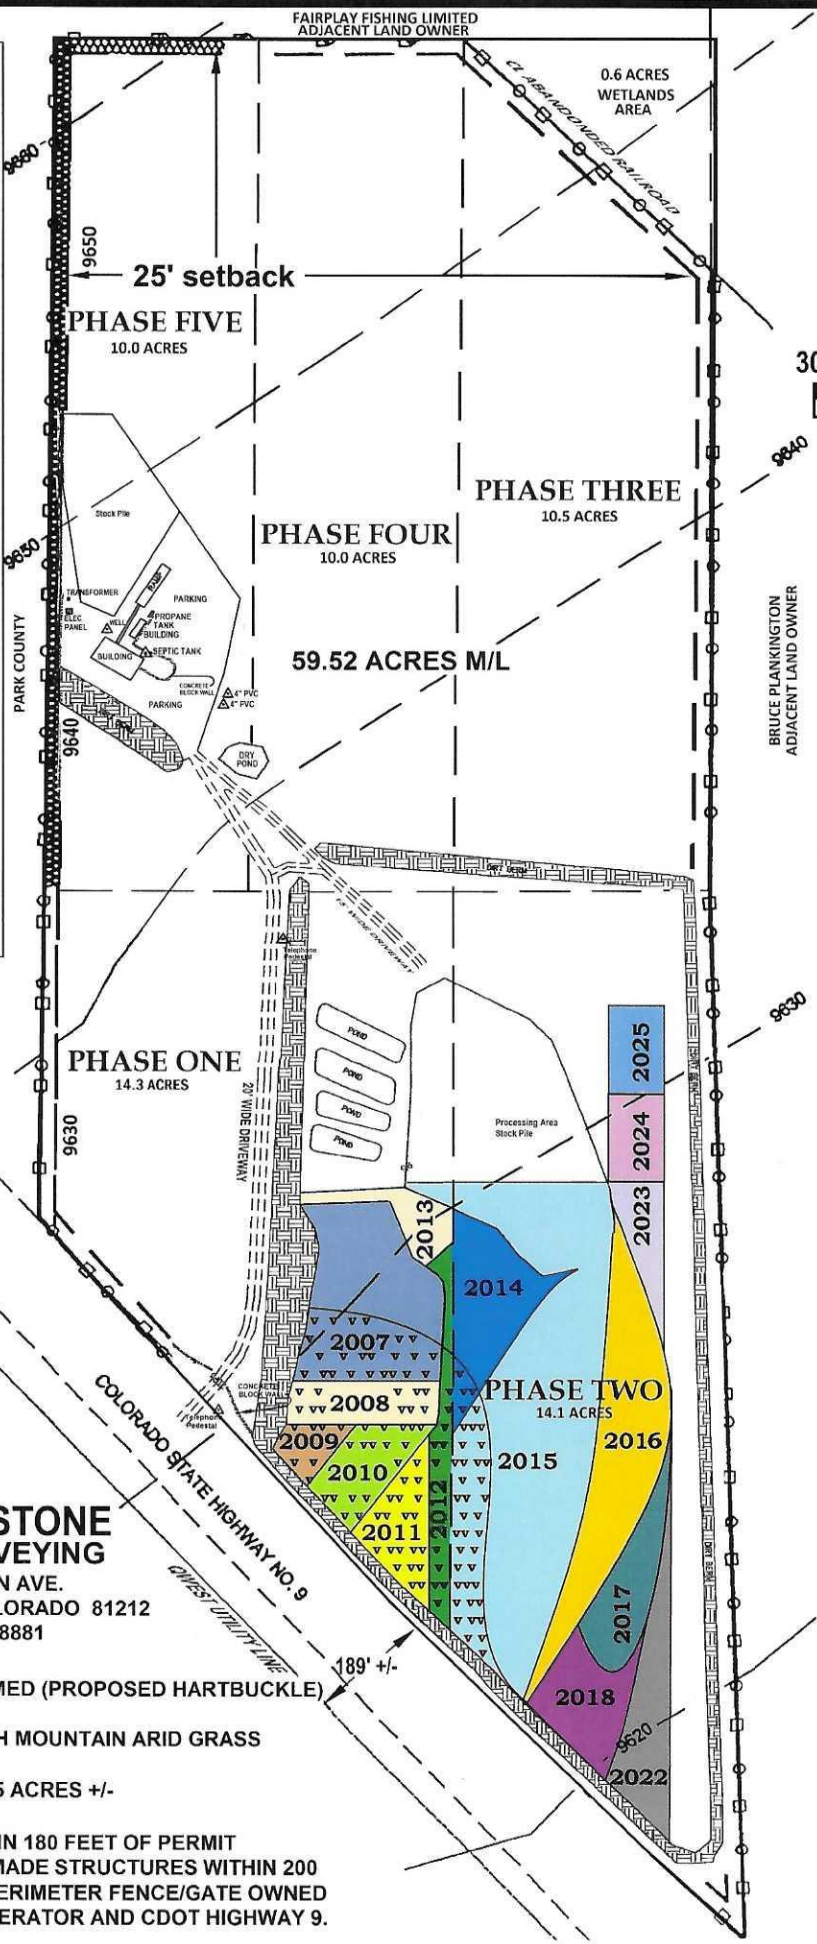

LEGEND

	PERMIT BOUNDARY
	PHASE ONE
	PHASE BOUNDARY
	PHASE TWO
	AFFECTED AREA
	PHASE THREE
	FENCE BOUNDARY
	PHASE FOUR
	PHASE ONE TOP SOIL STOCK PILE BURNS
	PHASE FIVE

REVISIONS

6.14	JLM	

FIRM NAME AND ADDRESS

ALLEN DRILLING & EXCAVATING
P.O. BOX 398
FAIRPLAY, COLORADO 80440

PROJECT NAME

DMG 112 PERMIT
ALLEN PIT
PARK COUNTY
EXHIBIT C
ORE MINING & MINING PLAN MAP

PROJECT

ALLEN PIT

SHEET

DATE

11-15-2005

SHEET FIG.

EXHIBIT C

1 OF 2

CORNERSTONE
LAND SURVEYING

410 MACON AVE.
CANON CITY, COLORADO 81212
719-275-8881

SOIL TYPE: UNNAMED (PROPOSED HARTBUCKLE)

VEGETATION: HIGH MOUNTAIN ARID GRASS

PERMIT AREA: 59.5 ACRES +/-

NO UTILITES WITHIN 180 FEET OF PERMIT
BOUNDARY MAN-MADE STRUCTURES WITHIN 200
FEET INCLUDES PERIMETER FENCE/GATE OWNED
BY APPLICANT/OPERATOR AND CDOT HIGHWAY 9.