


W 56th Ave

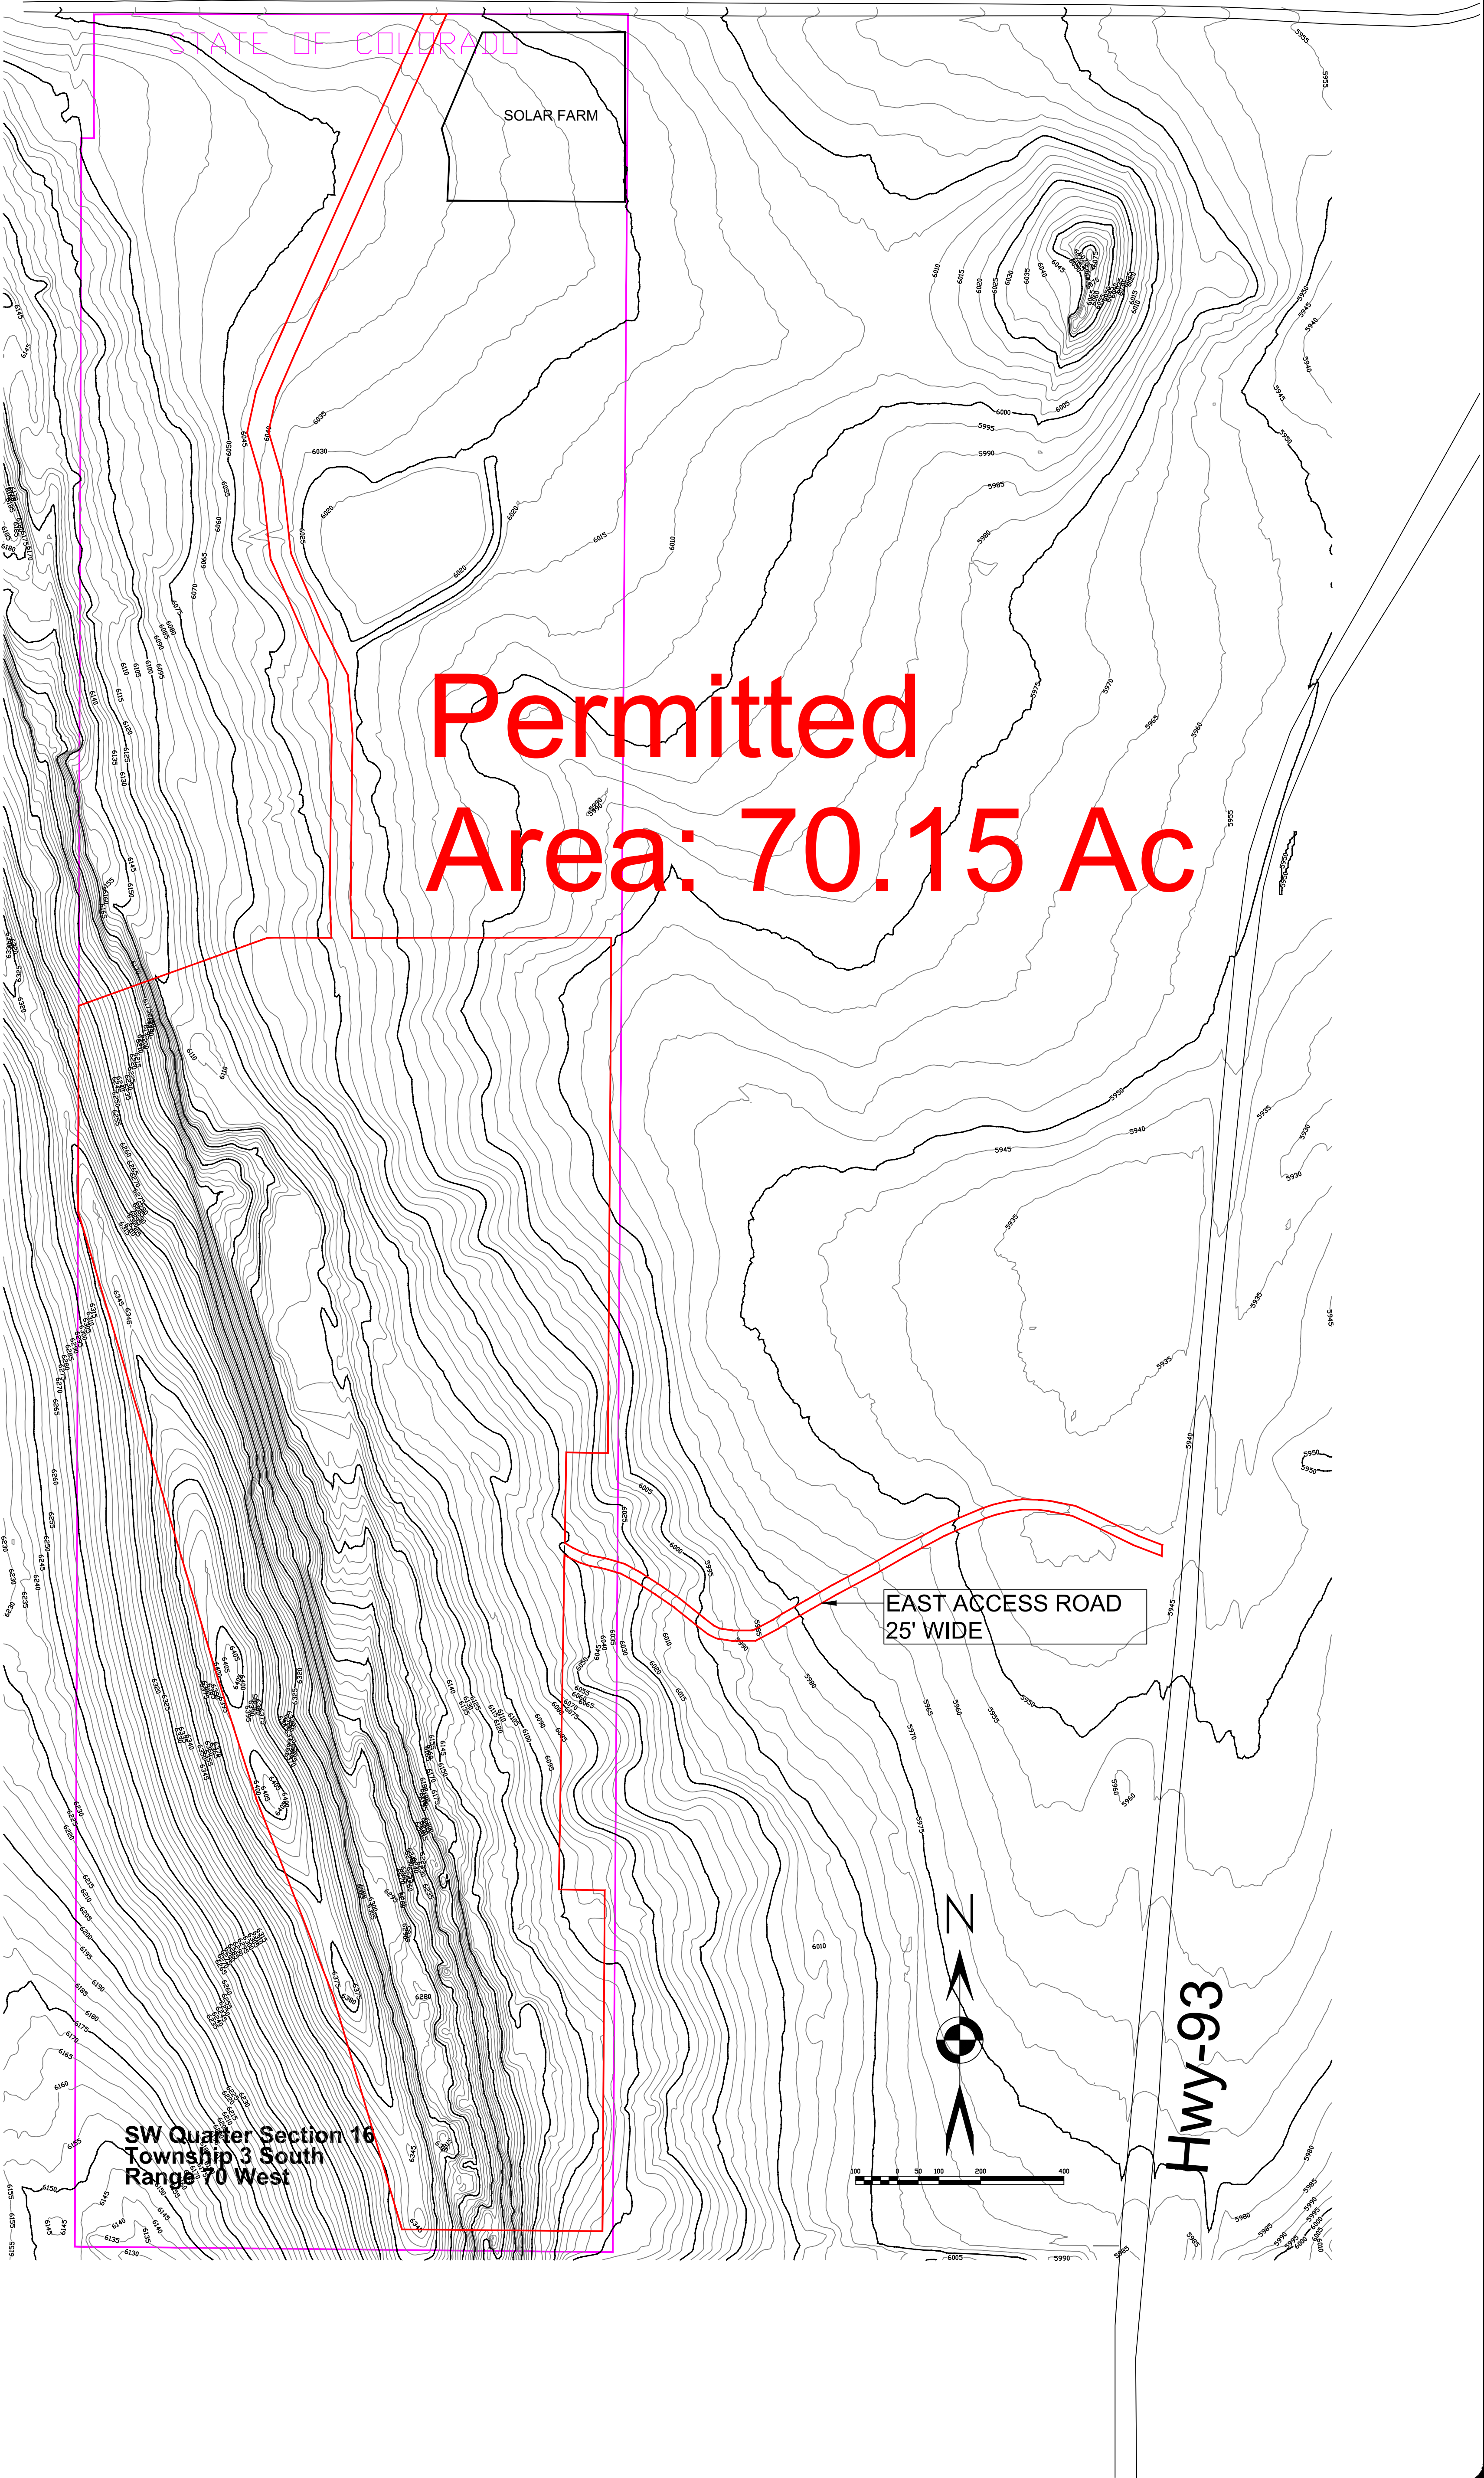

Current Topography	M-1976-007UG Golden Mine		Denver Brick Company		Date: 10-4-22	Rev.	Date	By:
	Annual Map		Exploration Department Denton, Texas		Scale: 1" = 200'			
					Contour Interval: 5'			