



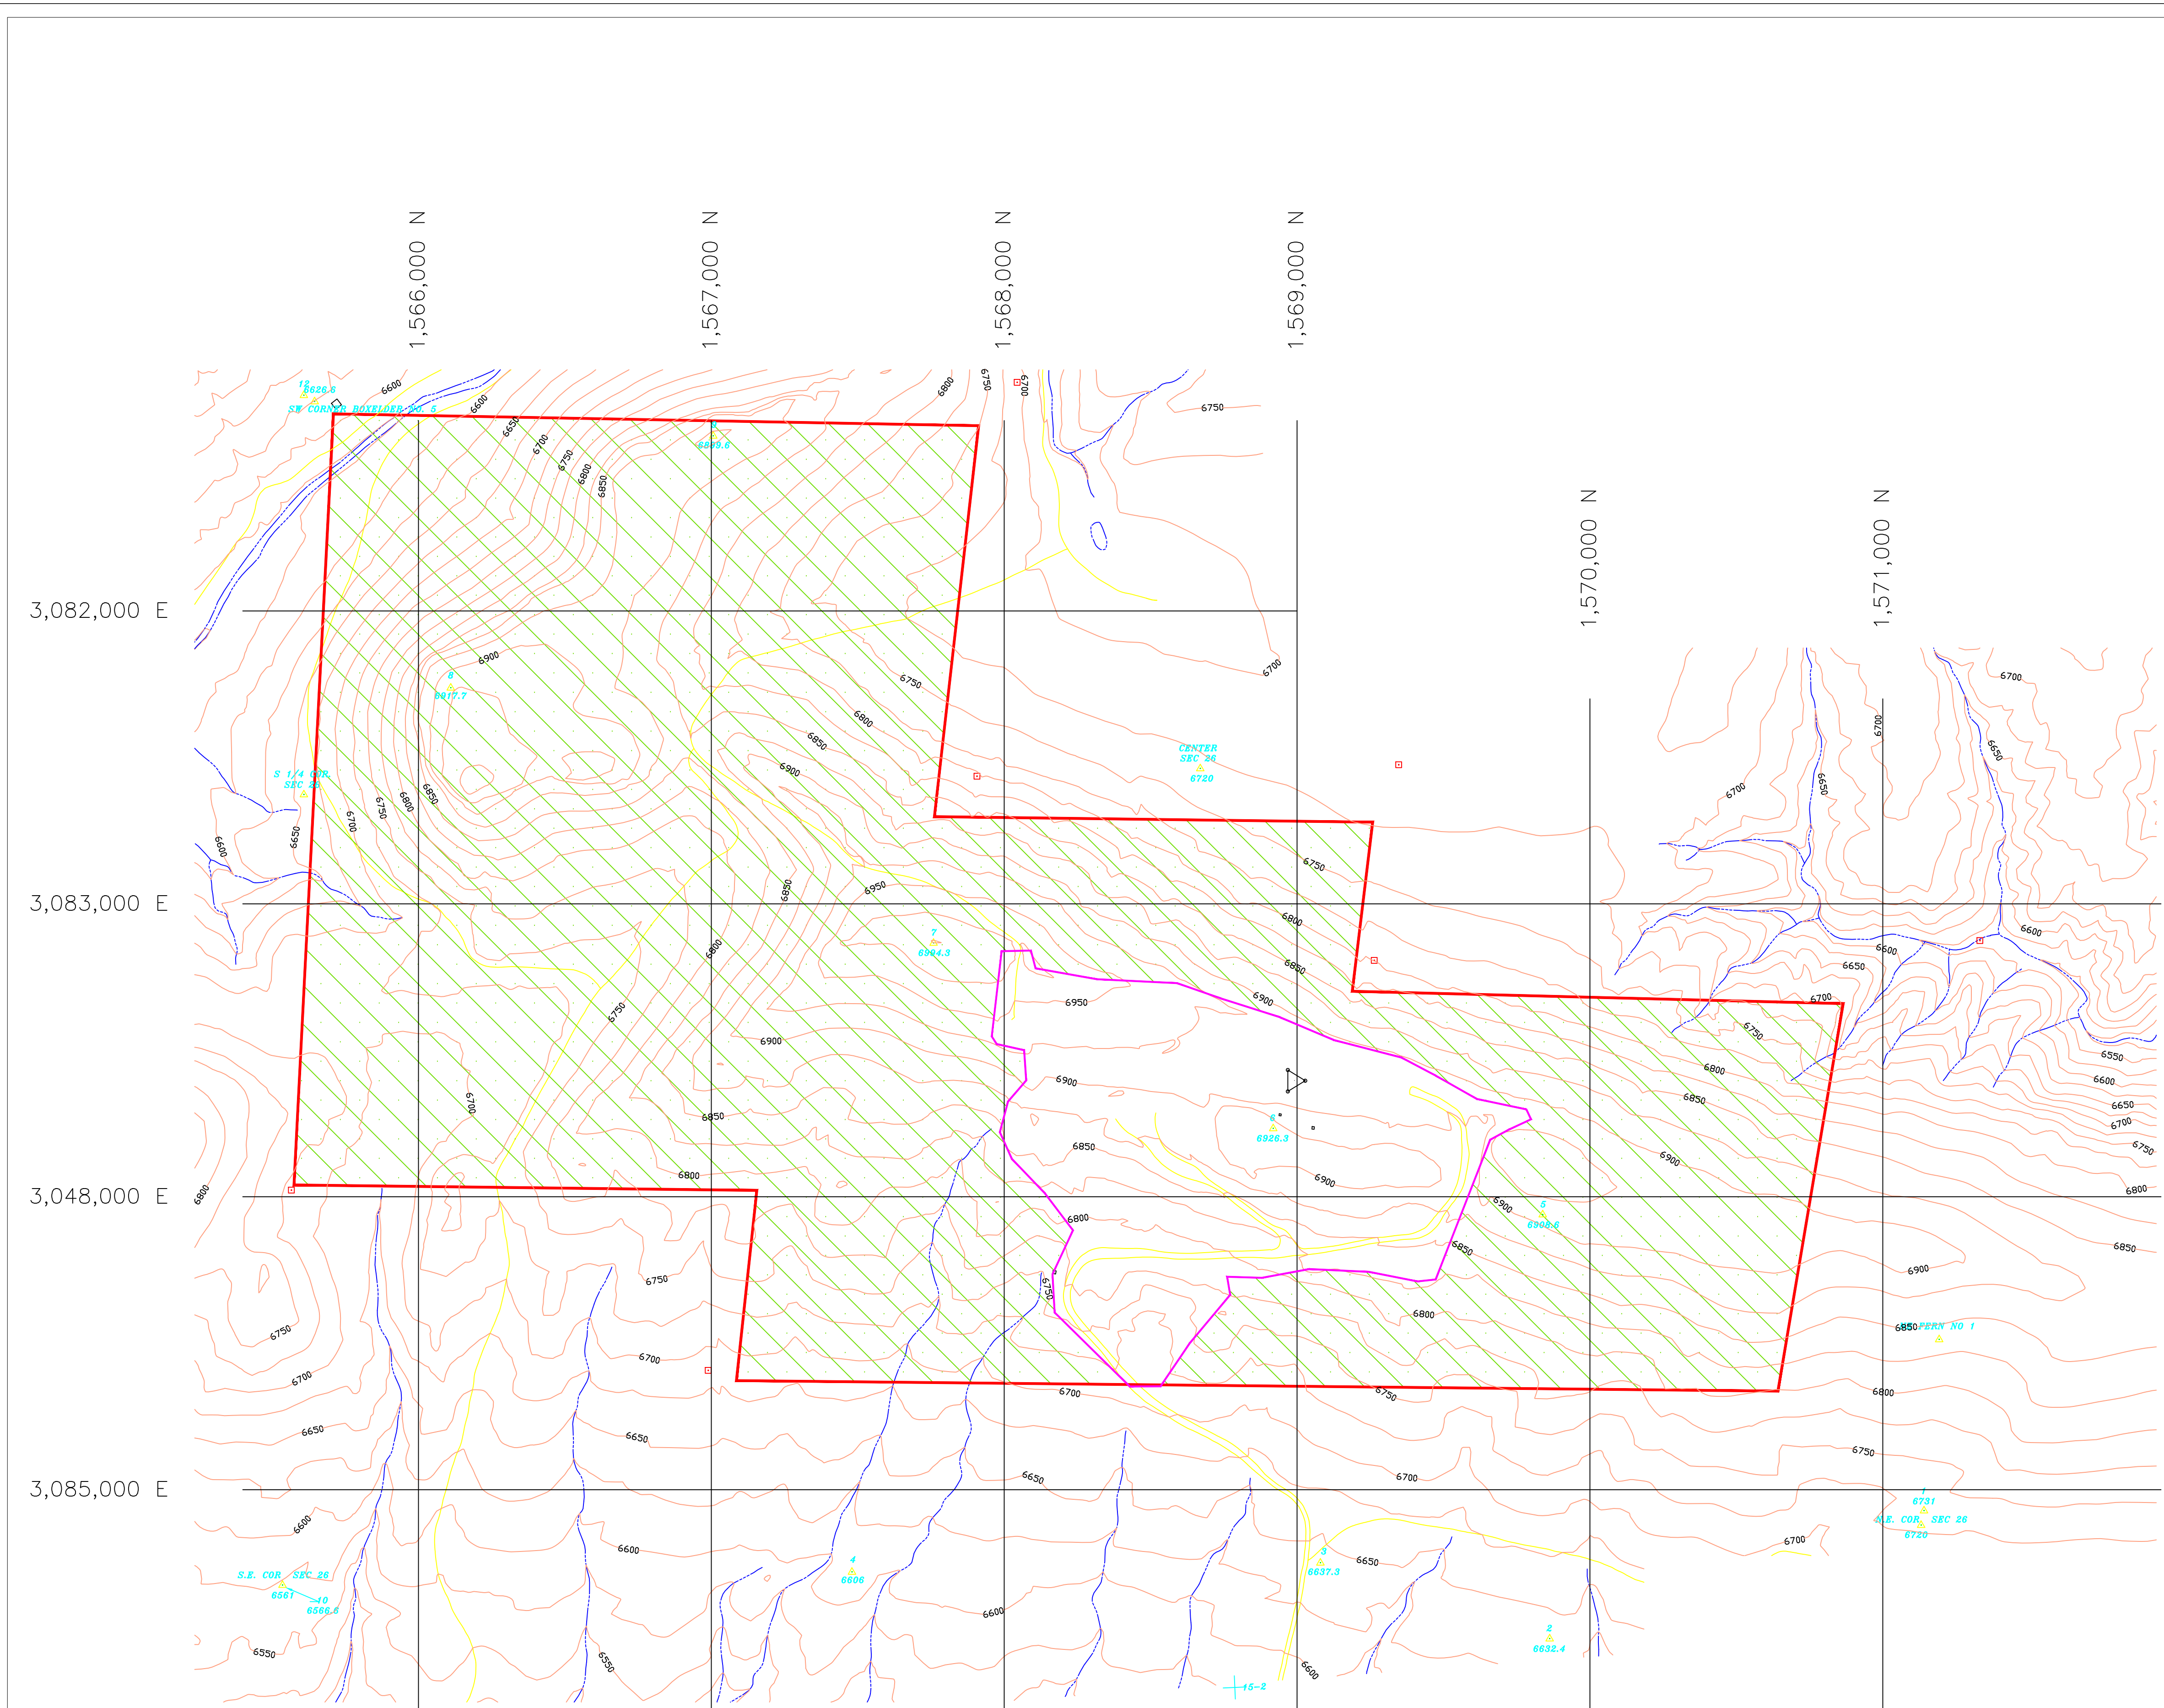


LEGEND

- TRAIL
- ROAD (SURFACED)
- ROAD (UNSURFACED)
- FENCE
- POWER LINE
- TELEPHONE LINE
- RAILROAD TRACK
- CONVEYOR BELT LINE
- STREAM (INTERMITTENT) / WATER SYMBOL
- EDGE WOODED AREA
- HOLCIM PROPERTY BOUNDARY
- Permit Boundary
- TRIANGULATION STATION & ELEVATION
- DRILL HOLE WITH ELEVATION

Annual Report Map 2024
Permit No. 1977-347

PERMIT AREA
35 ACRES

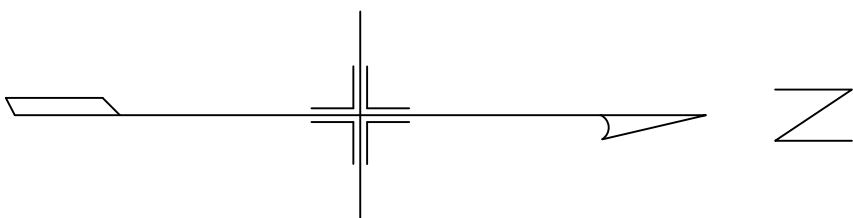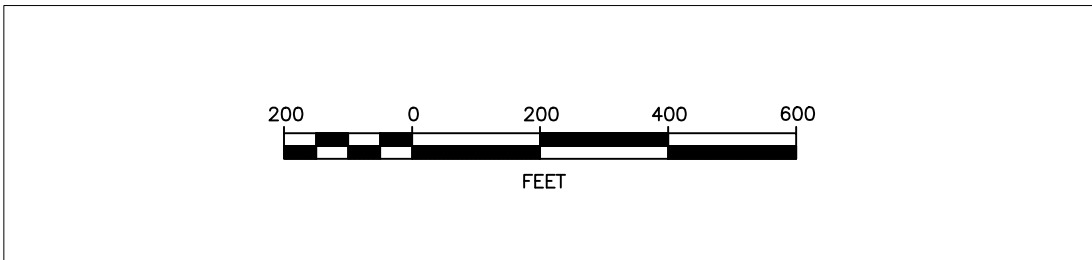

SHEET 1 OF 1



ISSUE:		FORT COLLINS, COLORADO	
		DRAWN	JULIO VILLON
		CHECKED	MIKE TOELLE
		DATE	09/25/2024
		SCALE:	1"=300'
		COLORADO STATE PLANE NORTH NAD83 NAVD88	
		Slab Canyon Property Boettcher Plant	