


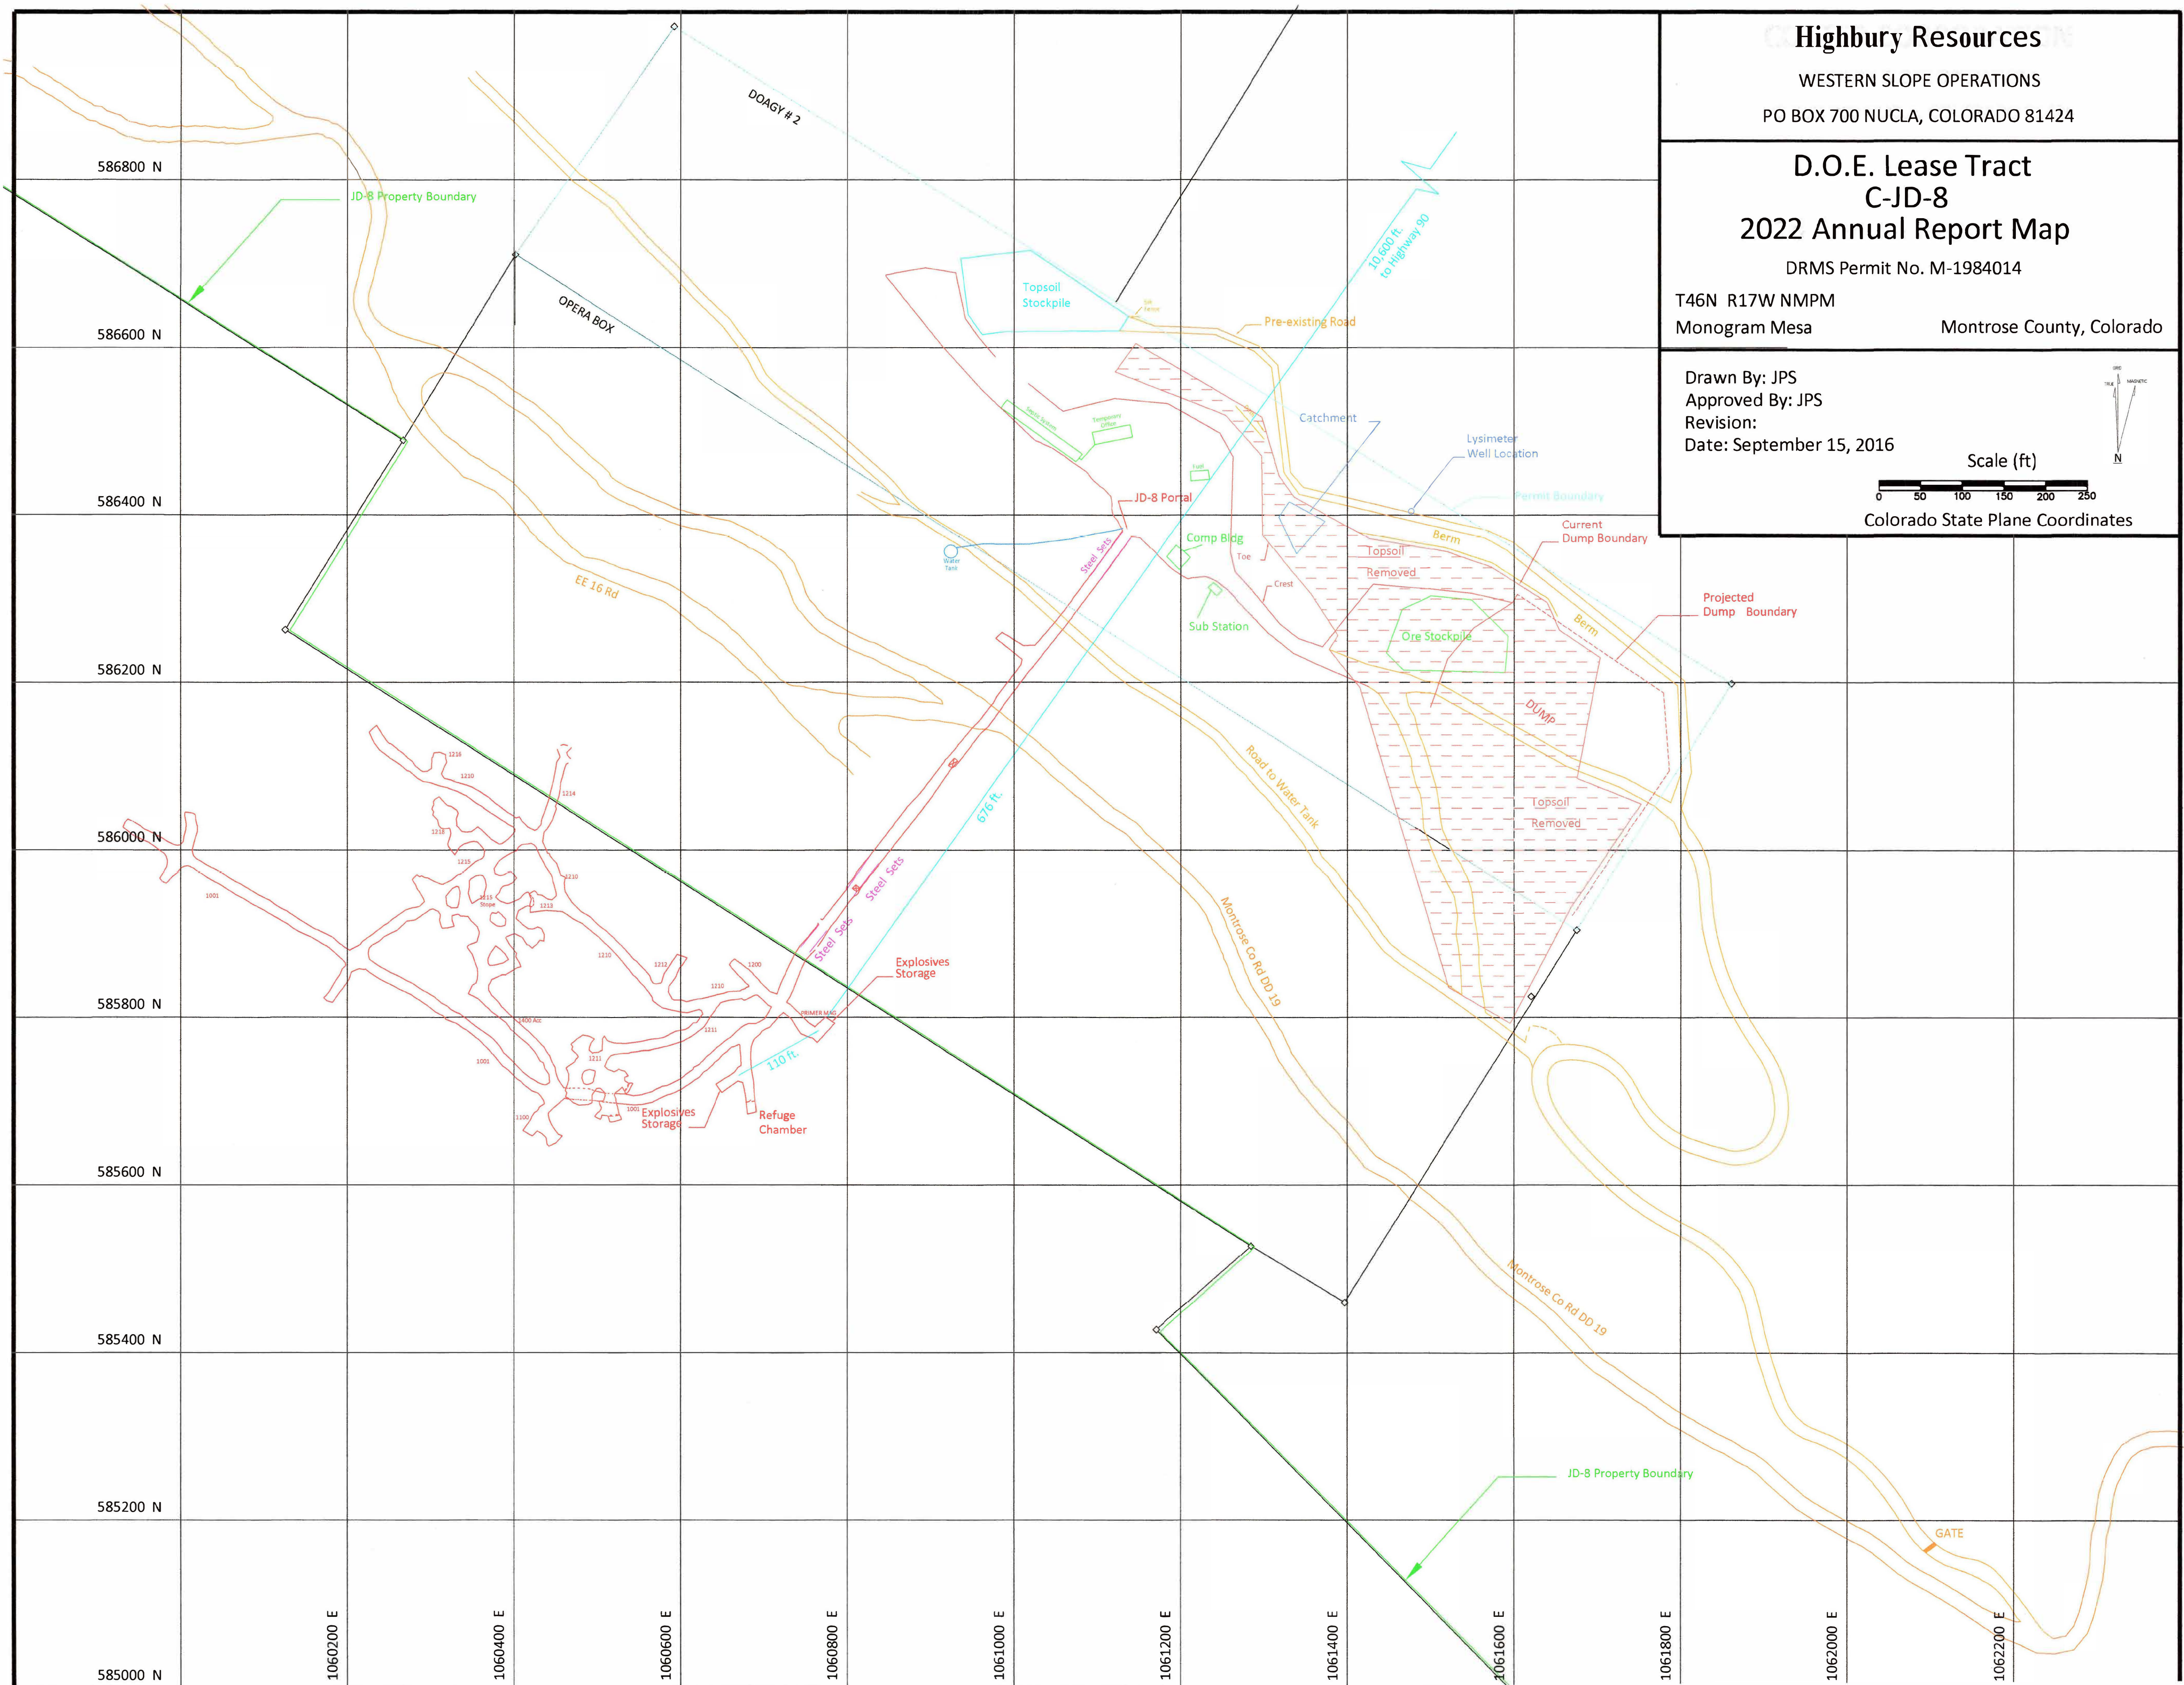

**Highbury Resources**  
WESTERN SLOPE OPERATIONS  
PO BOX 700 NUCLA, COLORADO 81424

**D.O.E. Lease Tract  
C-JD-8  
2022 Annual Report Map**  
DRMS Permit No. M-1984014

T46N R17W NMPM  
Monogram Mesa  
Montrose County, Colorado

Drawn By: JPS  
Approved By: JPS  
Revision:  
Date: September 15, 2016

