



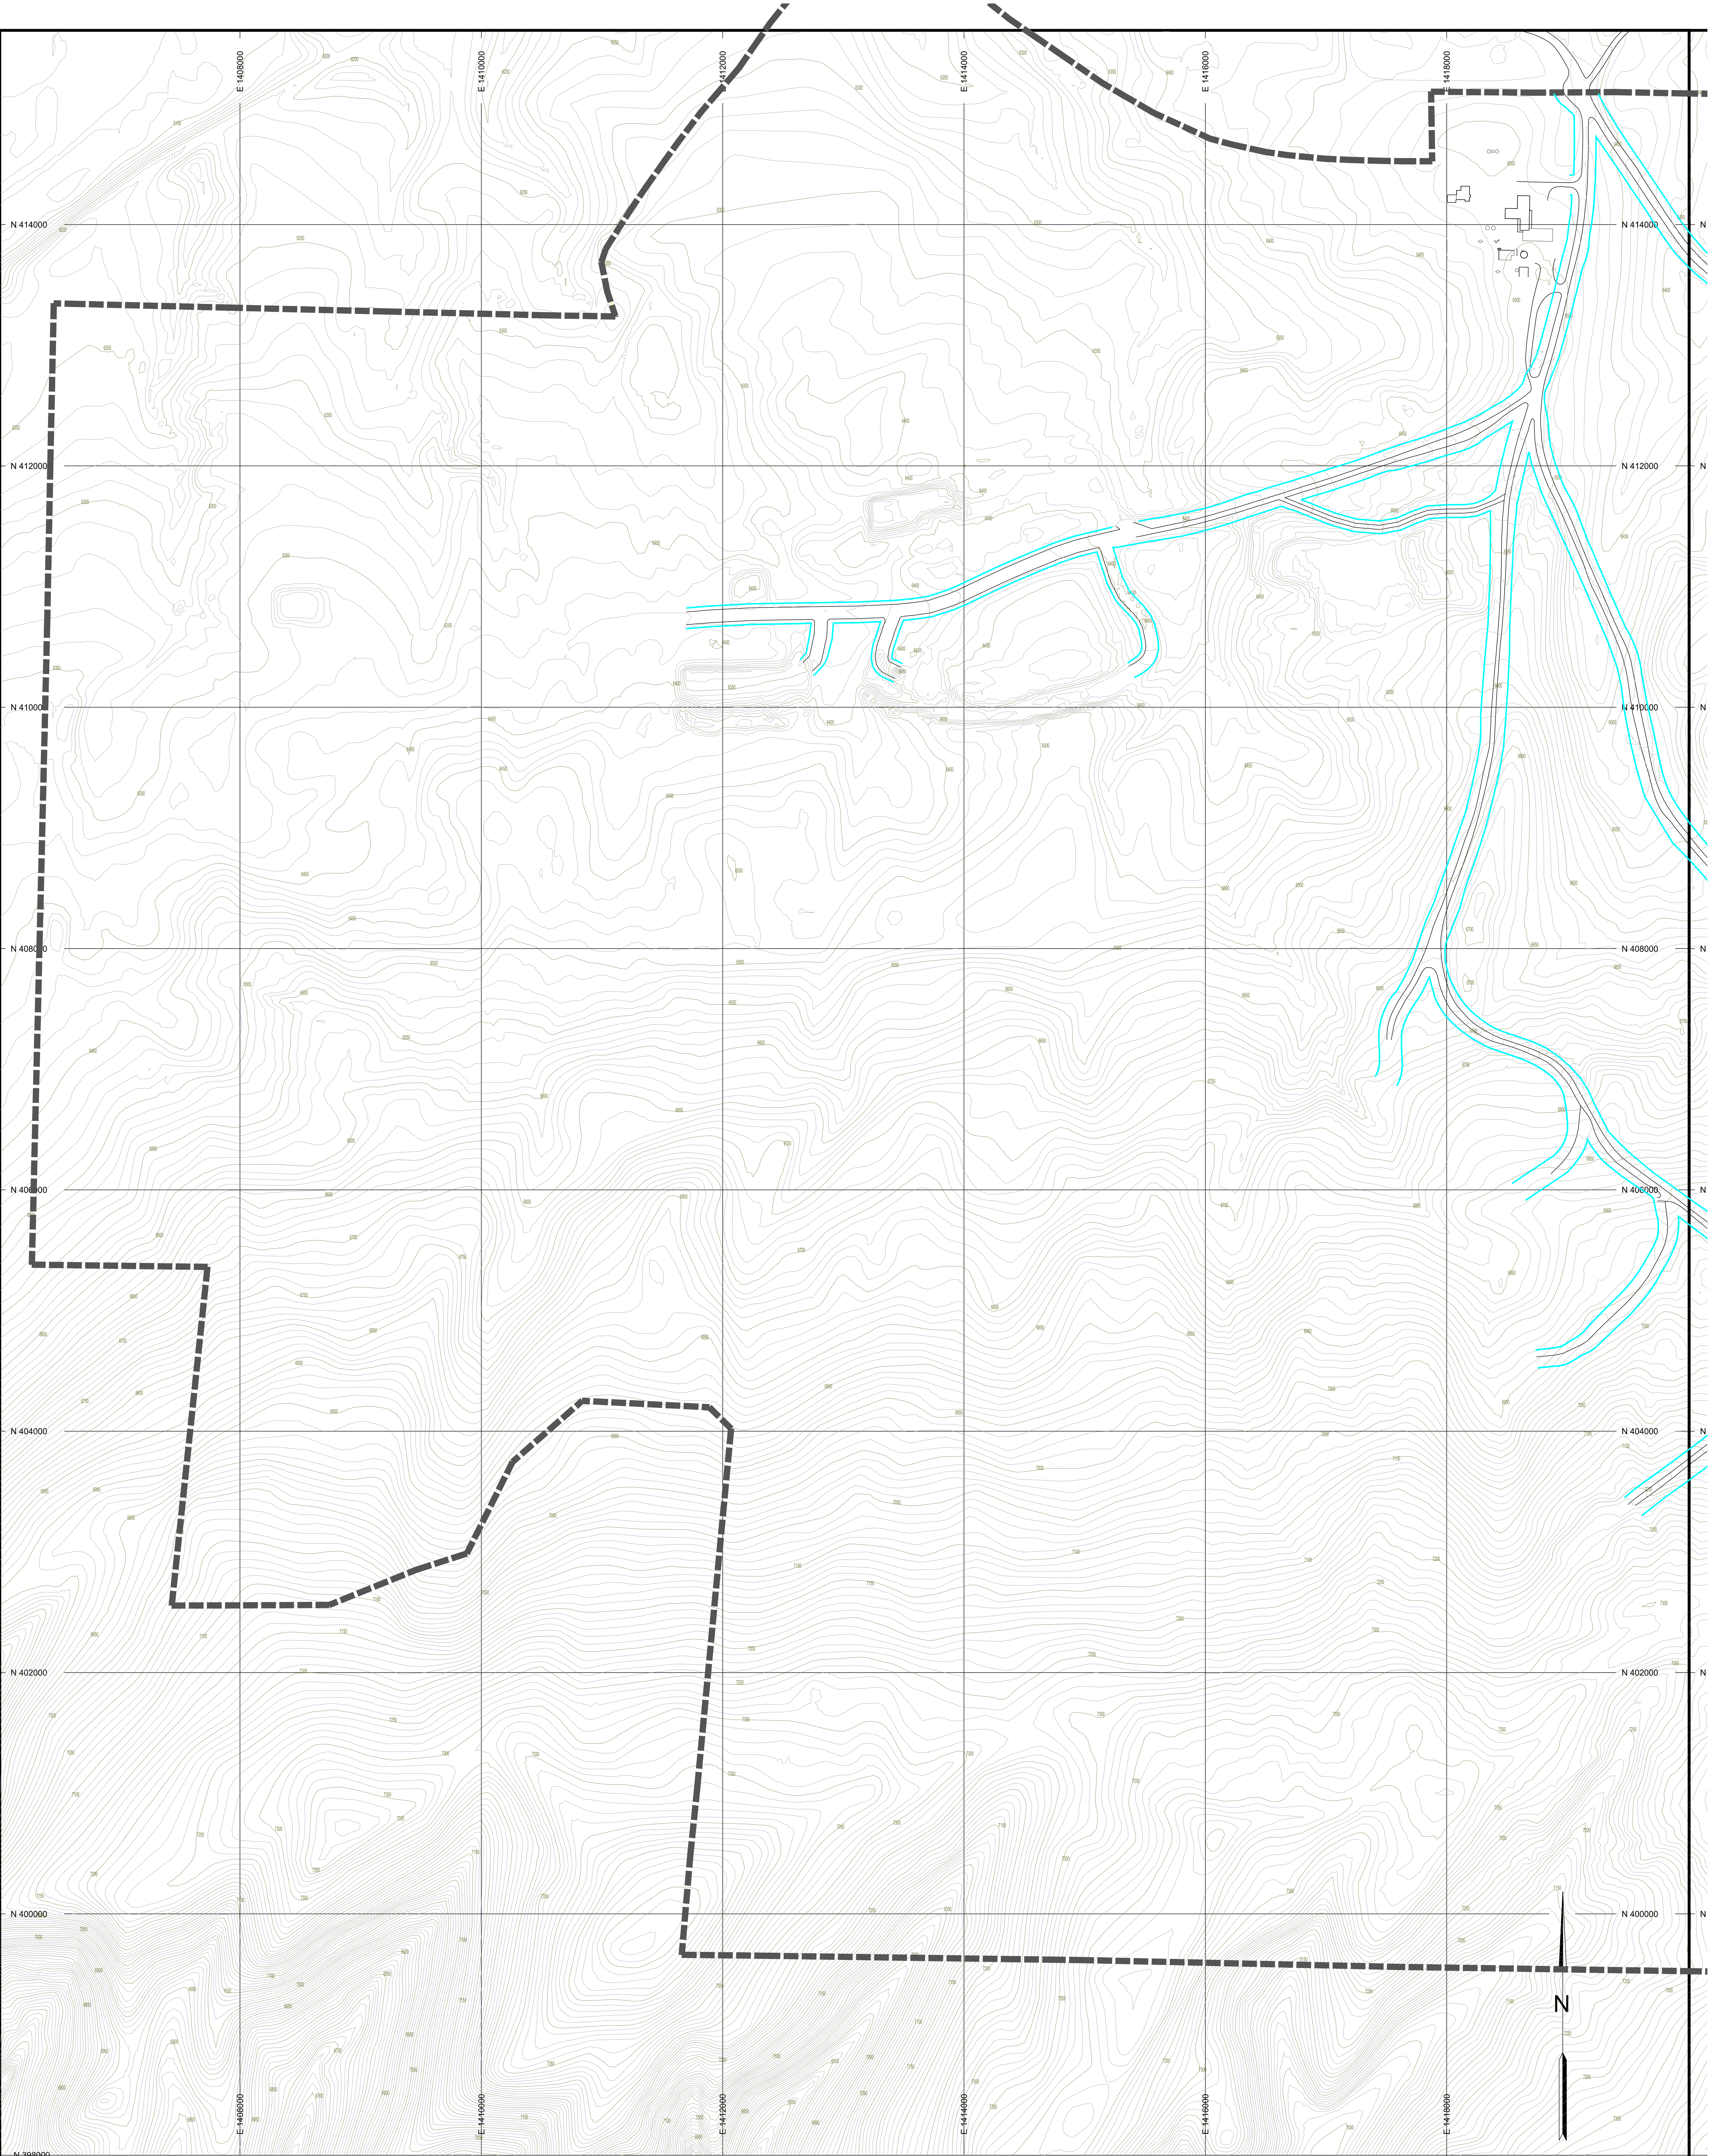

PROFESSIONAL ENGINEER'S CERTIFICATION
I, Tonia Marie Perkins, a registered Professional Engineer
in the State of Colorado, certify that this map has been
prepared by me and is true and correct to the best of my knowledge and
information.


Tonia Marie Perkins, CO PE No. 43864
Date: _____

Note: Proposed road locations and construction notes
are submitted for future requirements and may vary
somewhat from precise location shown due to the
requirements of mining and field conditions (within
the range of approximately plus or minus 300 feet
and within plus or minus four acres). Notes do not
indicate actual widths of roads or right-of-ways.

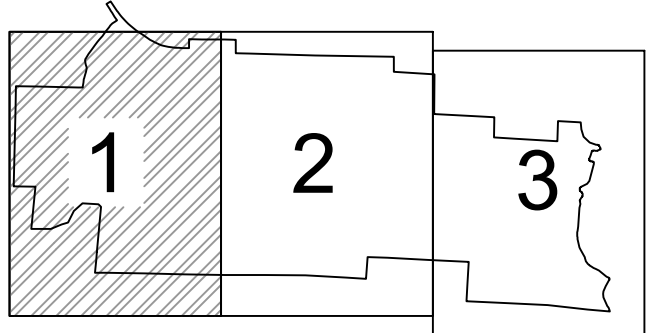

LEGEND

- PERMIT BOUNDARY
- EXISTING HAULROAD
- PROPOSED HAULROAD

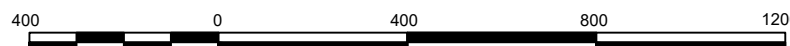

SCALE: 1" = 400' FT
CONTOUR INTERVAL: 10'
Topographic information compiled from 2017 aerial photography and November 2023 Topography from Drone surveys.

Revision	Date	By	Description
PR12	09/30/2024	WTC	MINING/RECLAMATION PLAN UPDATE

TRAPPER MINING INC.
TRAPPER MINE CRAIG, CO

HAULROADS

SCALE: 1" = 400'
DESIGNED BY: RDM
DRAWN BY: WTC
DATE: 7/25/24

Sheet 1 of 3
M-9
SHEET 1



L:\Engineer\Permits\PR12\NAPS\WTC\WTC_PR12.dwg