



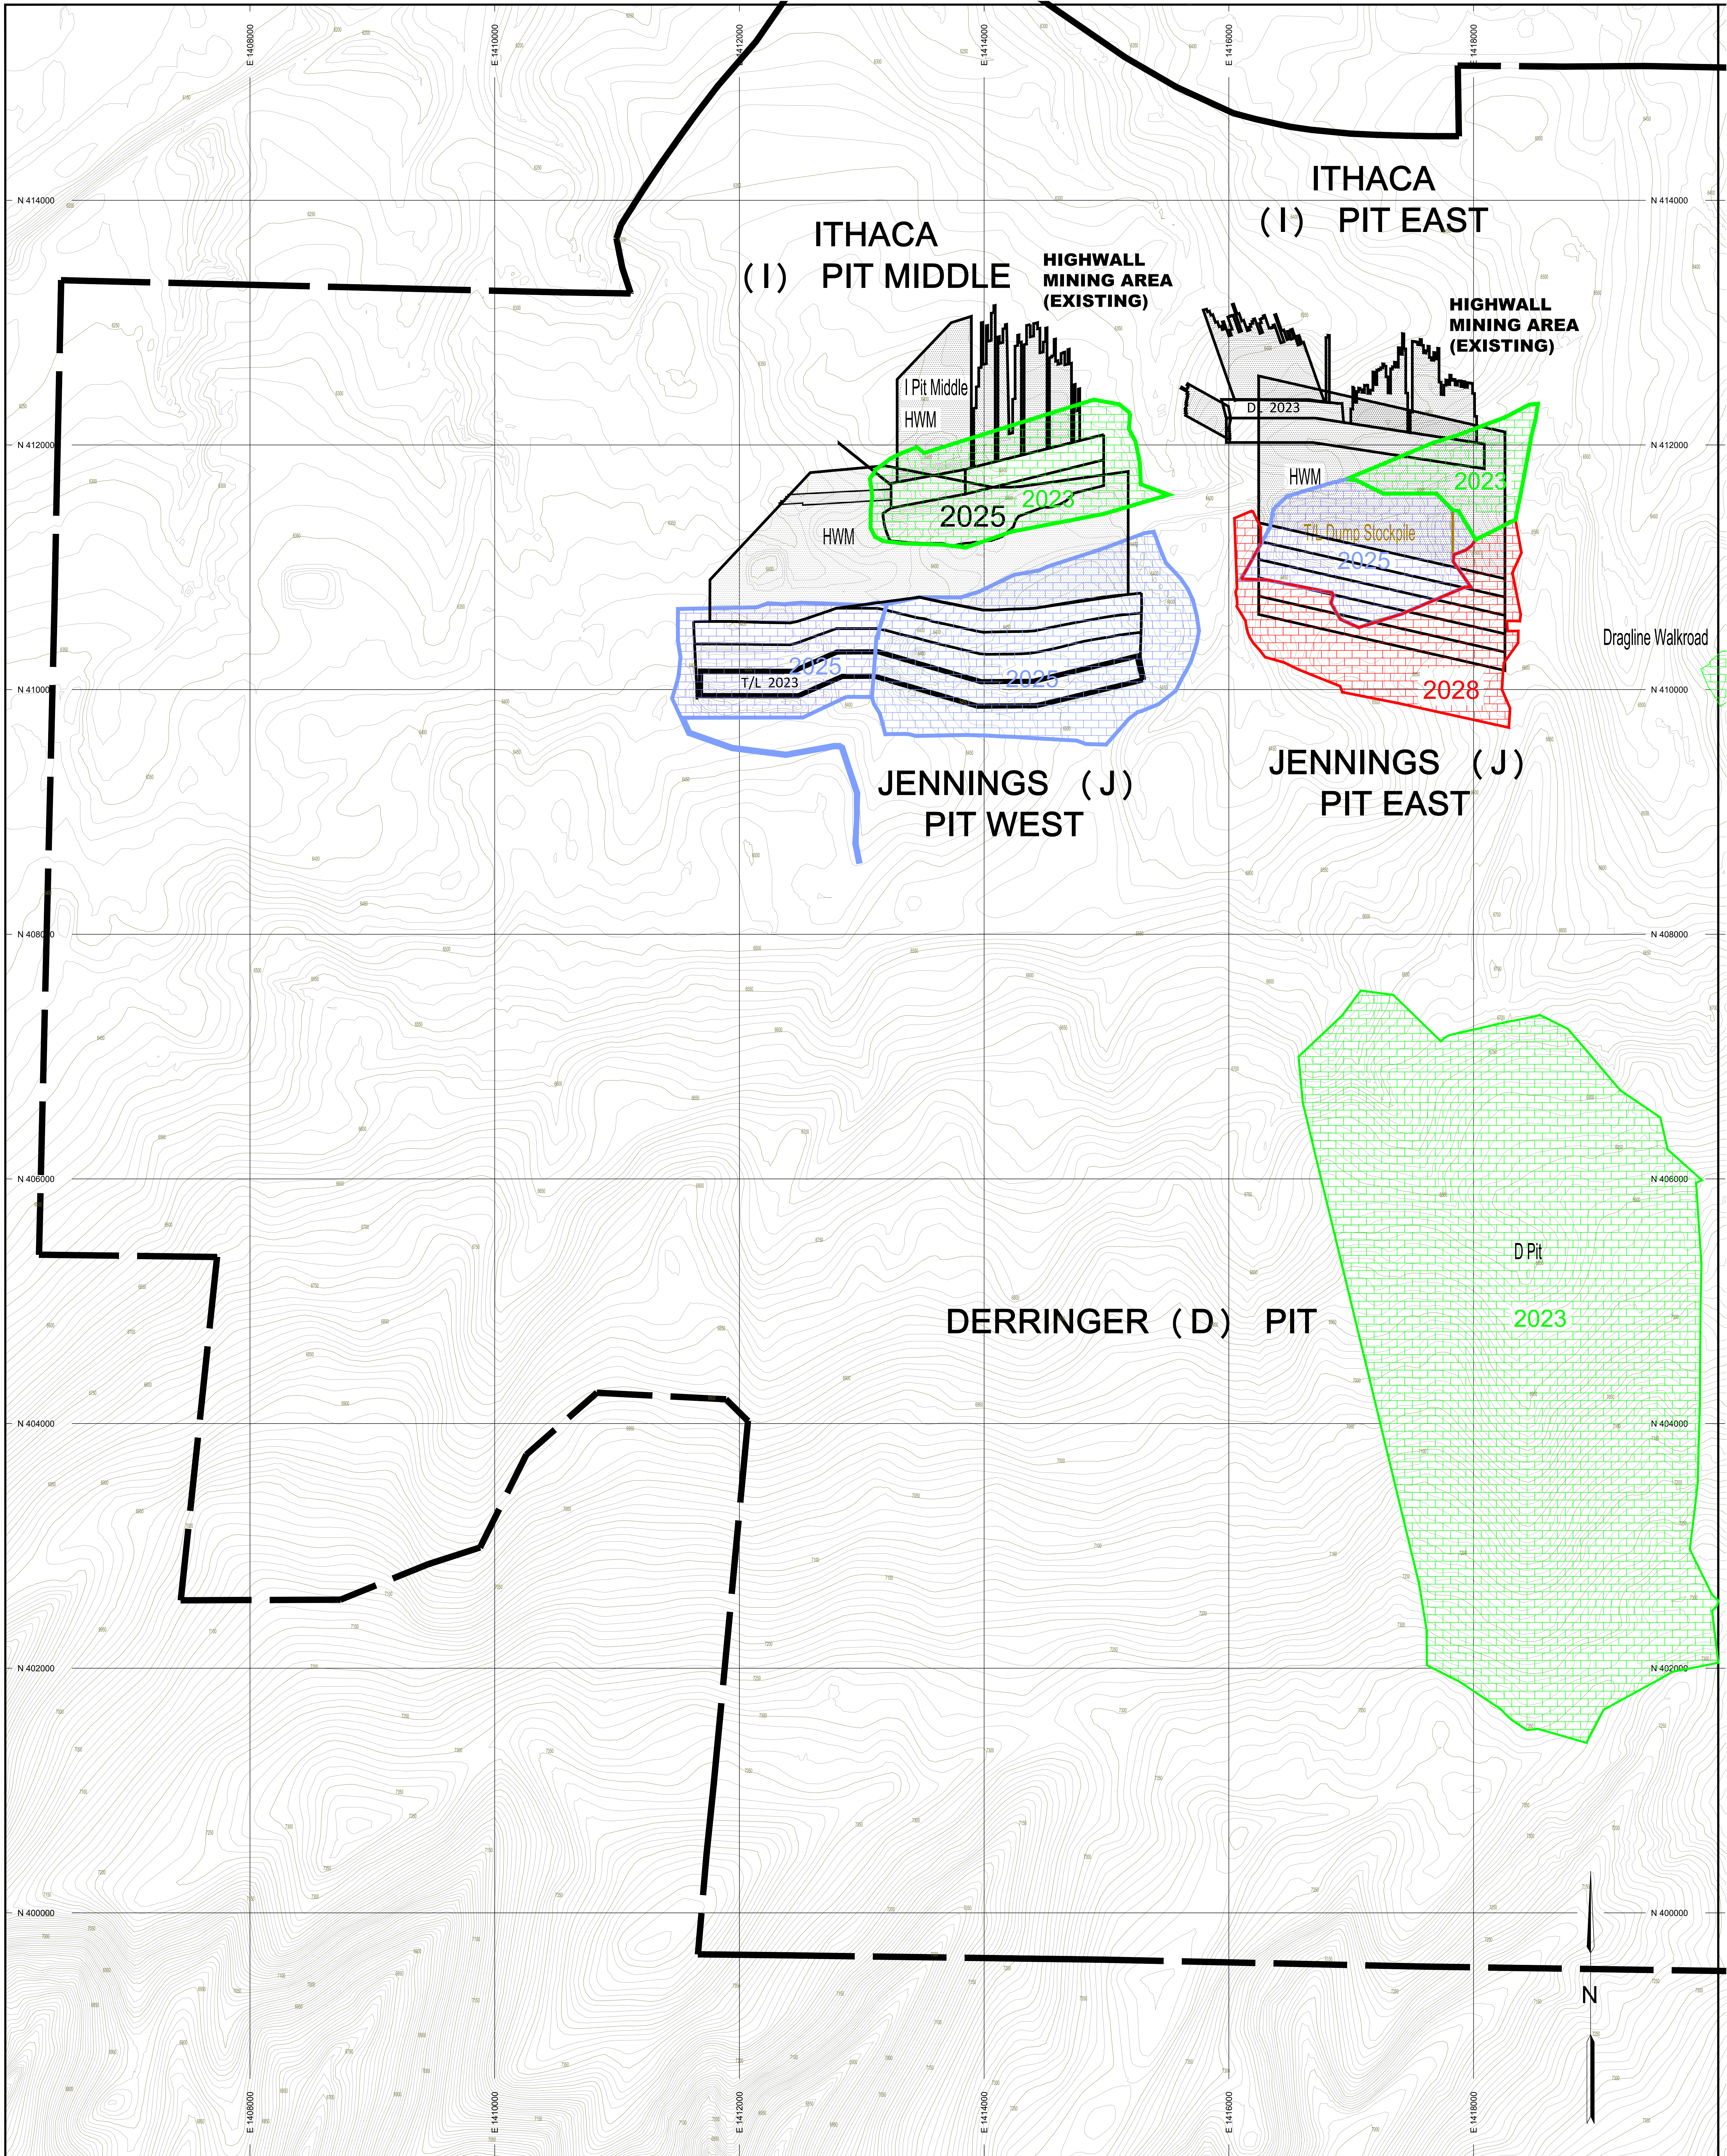


PROFESSIONAL ENGINEER'S CERTIFICATION
I, Tonia Marie Perkins, a registered Professional Engineer
in the State of Colorado, certify that this map has been
reviewed by me and is true and correct to the best of my
knowledge and information.

Tonia Marie Perkins, CO PE No. 43864
Date: _____

Note: Production may fluctuate according to economic
conditions, or other conditions. Limits are shown as
planned production limits from 2023 through 2025.
Operations may actually progress slower than depicted
on these maps. Rebuilding, grading, and rework
needed will follow mining operations in a timely
manner.

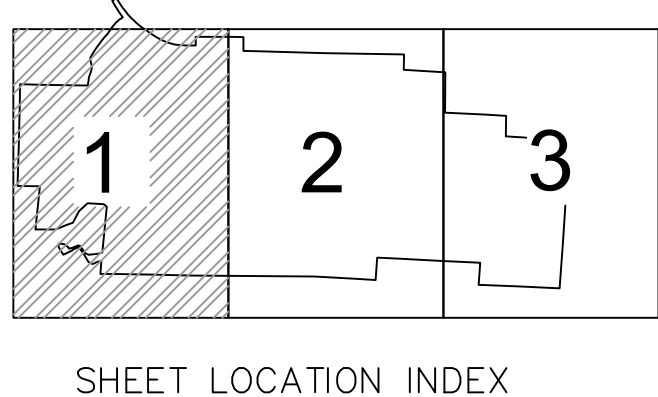

- LEGEND
- PERMIT BOUNDARY
 - MINING LIMITS
 - REGRADE LIMITS
 - HIGHWALL MINING AREA
 - BUTTRESS OR BACKFILL AREA

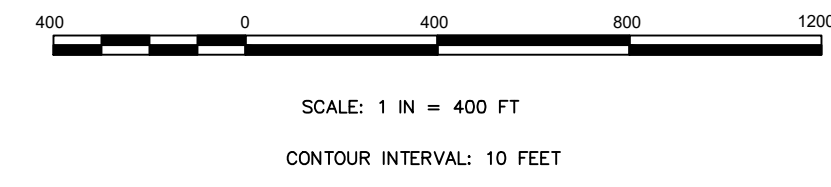

Revision	Date	By	Description
PR-12	10/30/2024	WTC	5 YEAR MINING/REGRADE PLAN UPDATE

TRAPPER MINING INC.
TRAPPER MINE
CRAIG, CO.

MINING AND REGRADE

SCALE: 1" = 400'
DESIGNED BY: TMP/BDN
DRAWN BY: WTC
DATE: 10/30/2024

Sheet 1 of 3
M10A
SHEET 1