




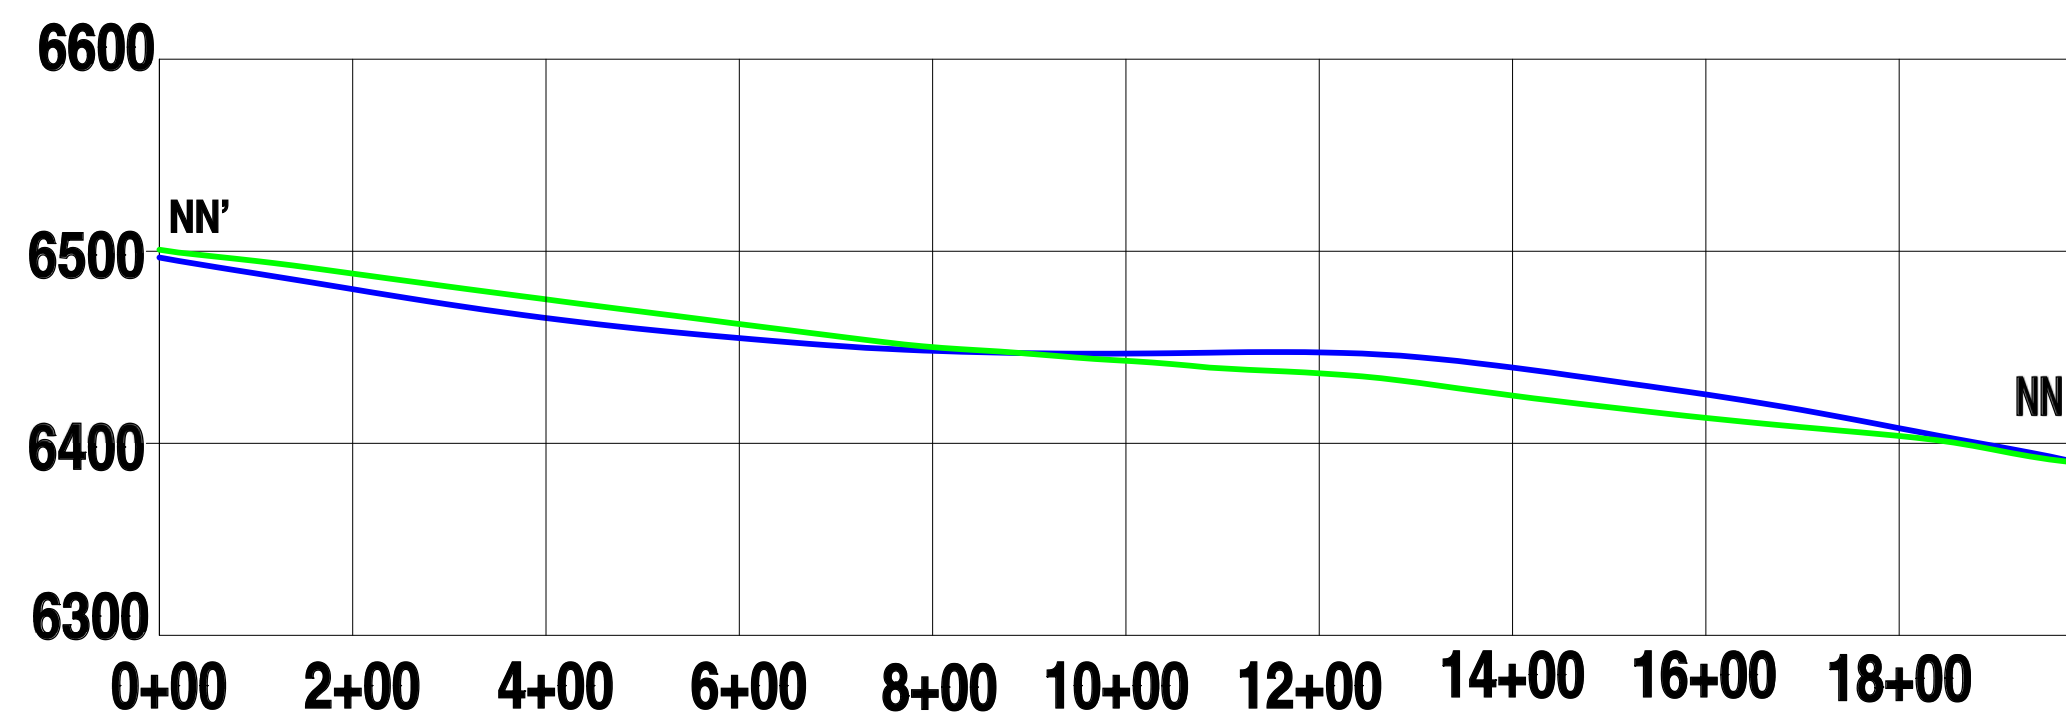


I EAST PIT - NO NAME

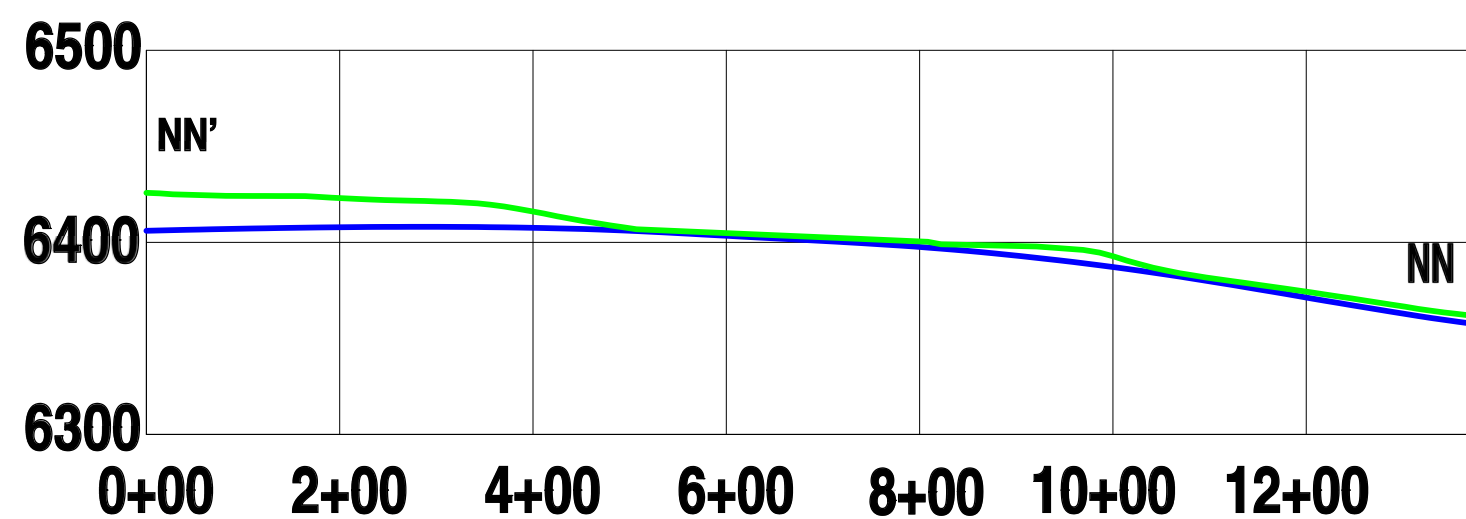

I MIDDLE PIT - NO NAME

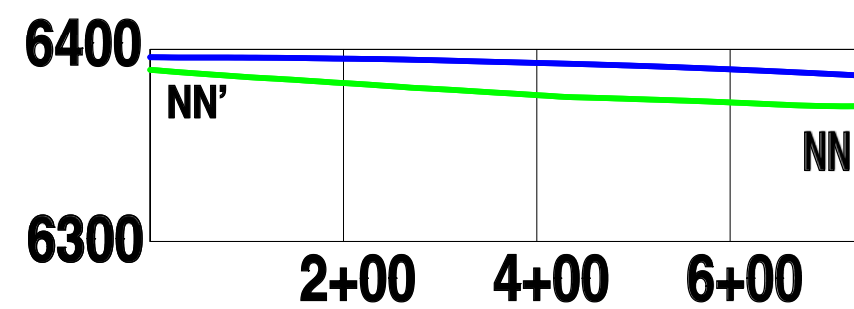


J WEST PIT - NO NAME

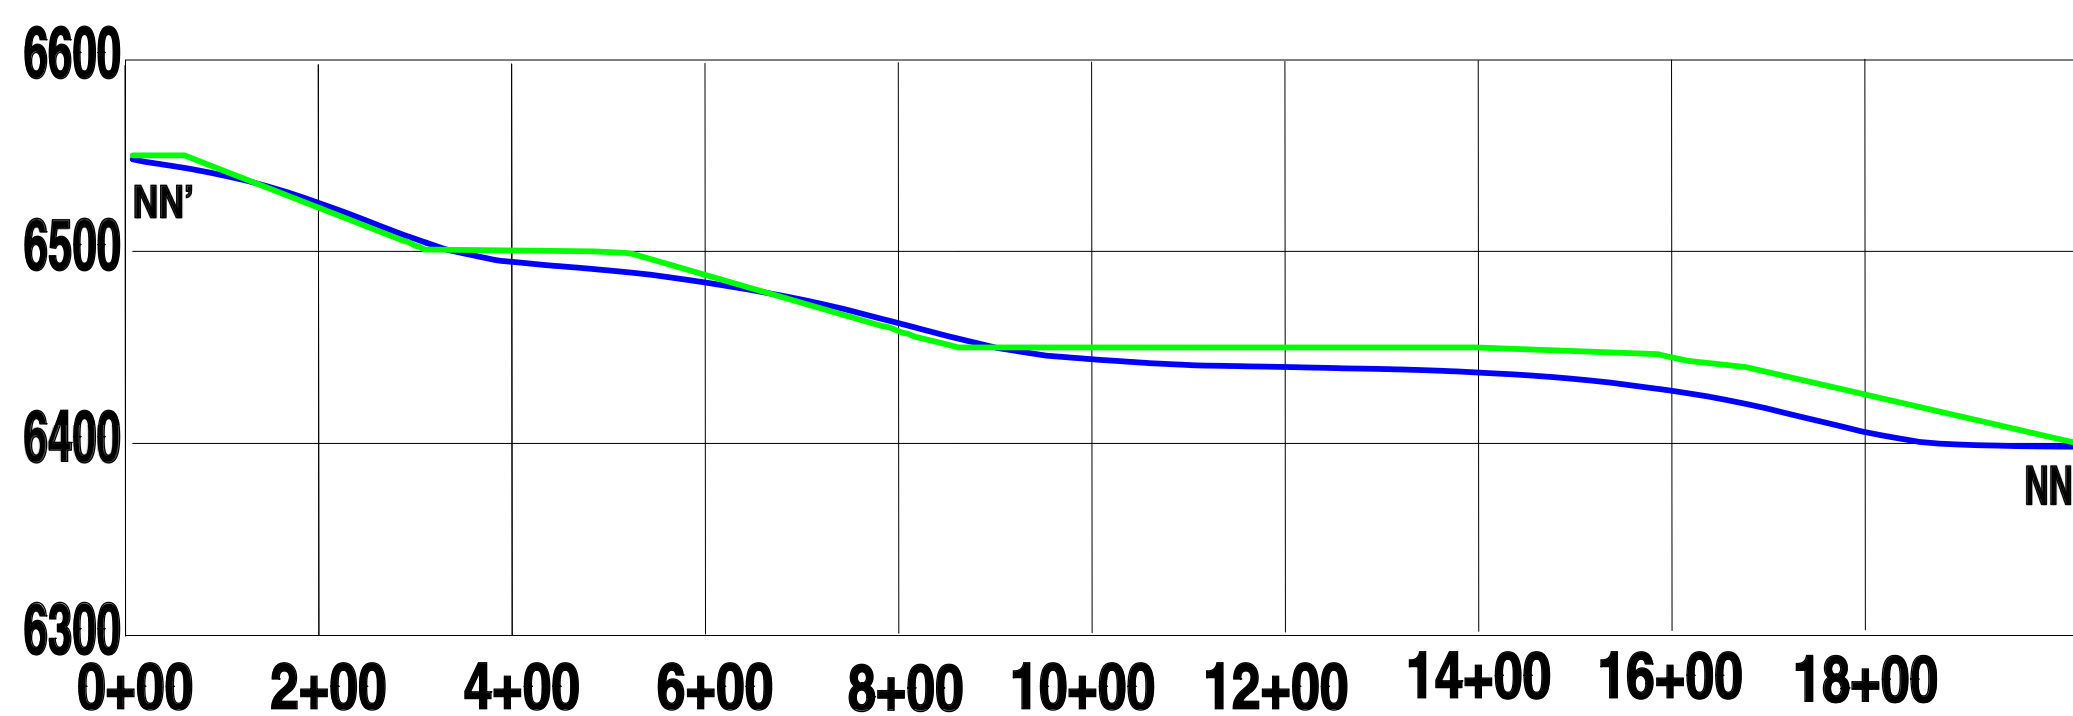

J EAST PIT - NO NAME

LEGEND
PREMINE SURFACE
POSTMINE SURFACE

Note: Premining topography and drainage profile locations are shown on Map M3. Postmining topography and drainage profile locations are shown on Map 12.

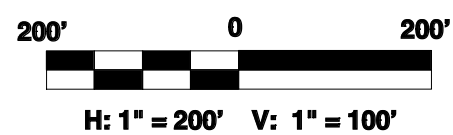

Revision	Date	By	Description
PR-12	8/5/2024	TMP	PERMIT REVISION

TRAPPER MINING INC.

TRAPPER MINECRAIG, CO.

DRAINAGE PROFILES

SCALE: H: 1" = 200'
V: 1" = 100'

DESIGNED BY: TMP
DRAWN BY: TMP
DATE: 8/5/2024

Sheet 2 of 2
M 14
SHEET 1