




CROSS - SECTION N PIT E 1431000

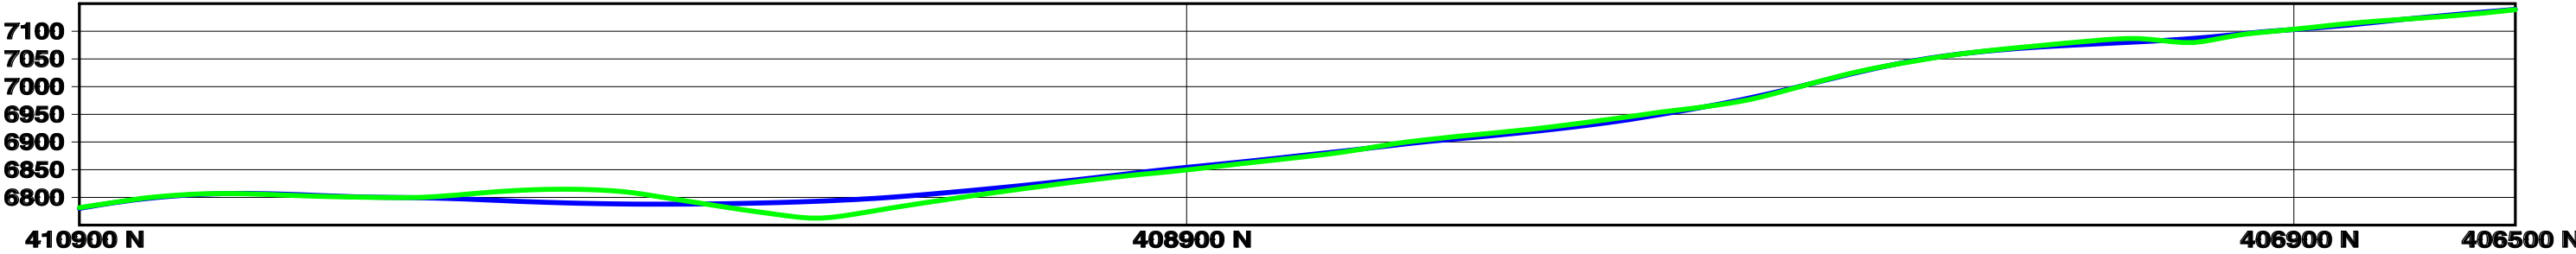


CROSS - SECTION N PIT E 1429000

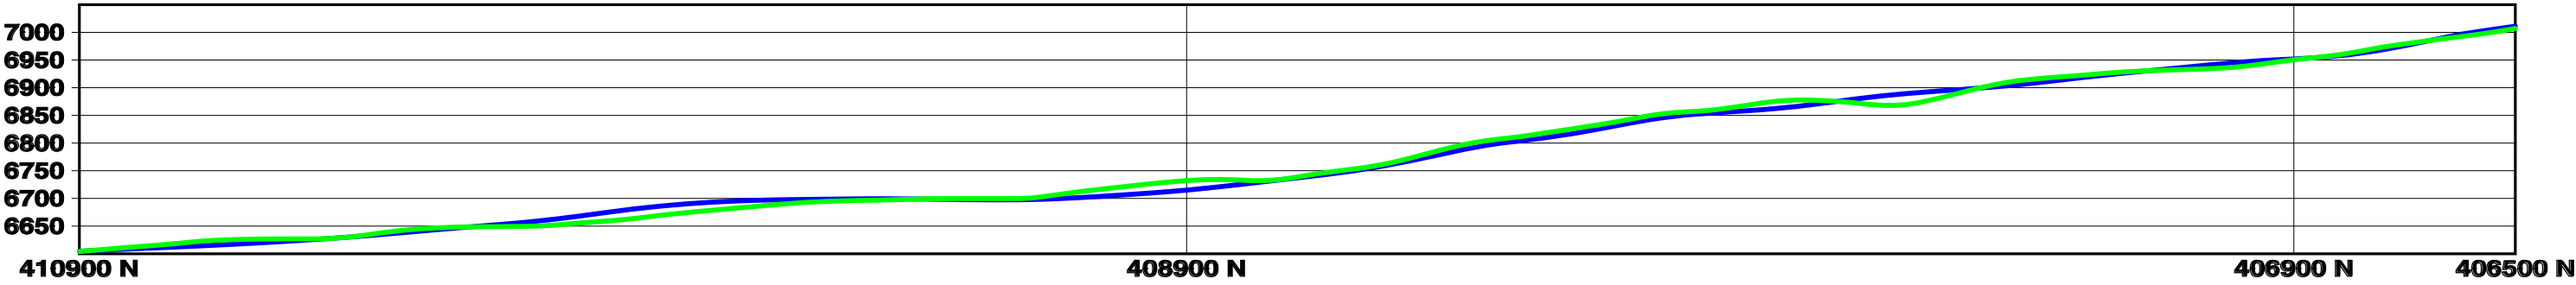

CROSS - SECTION N PIT E 1427000

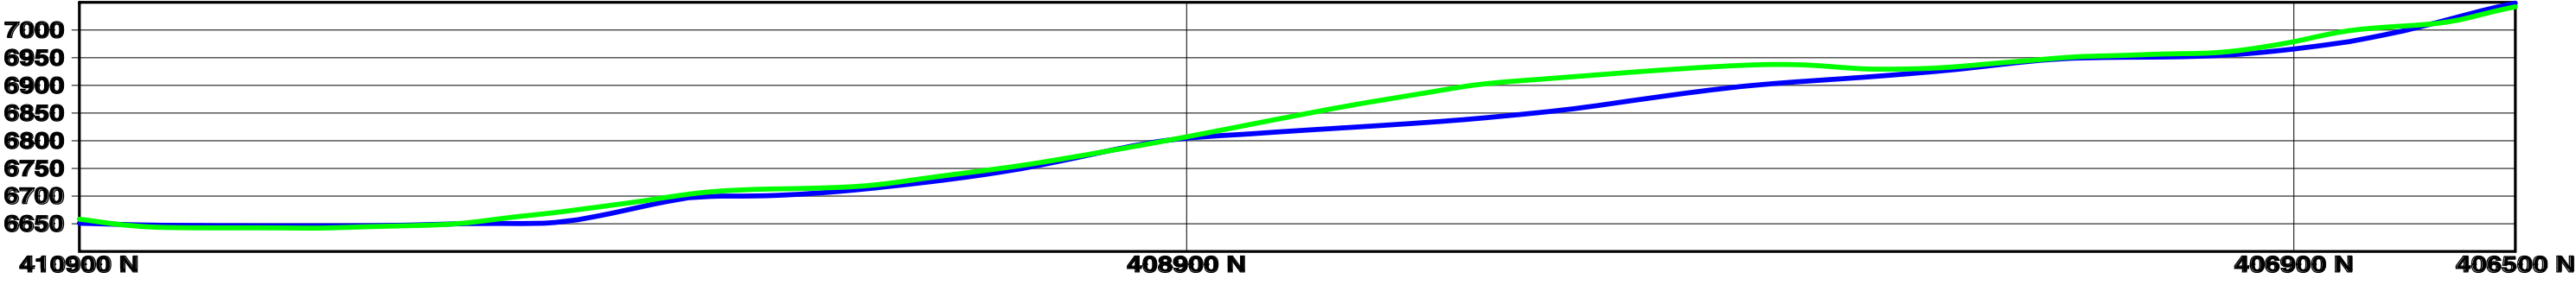

CROSS - SECTION N PIT E 1426000

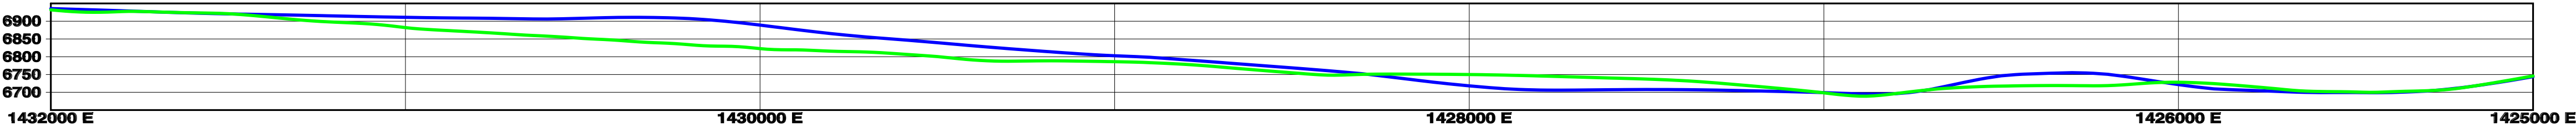

CROSS - SECTION N PIT N 409400

LEGEND

PREMINE SURFACE ———
POSTMINE SURFACE ———



SCALE: 1 IN = 300 FT

Note: Postmining cross-section locations are shown on Map M12, "Postmining Topography."

Revision	Date	By	Description
PR-12	8/5/2024	TMP	PERMIT REVISION

TRAPPER MINING INC.
TRAPPER MINECRAIG, CO.

POSTMINING
CROSS SECTIONS

SCALE: 1" = 300'
DESIGNED BY: TMP
DRAWN BY: TMP
DATE: 8/5/2024

Sheet 1 of 4
M 14A
SHEET 1