




CROSS - SECTION I EAST PIT E 1417600

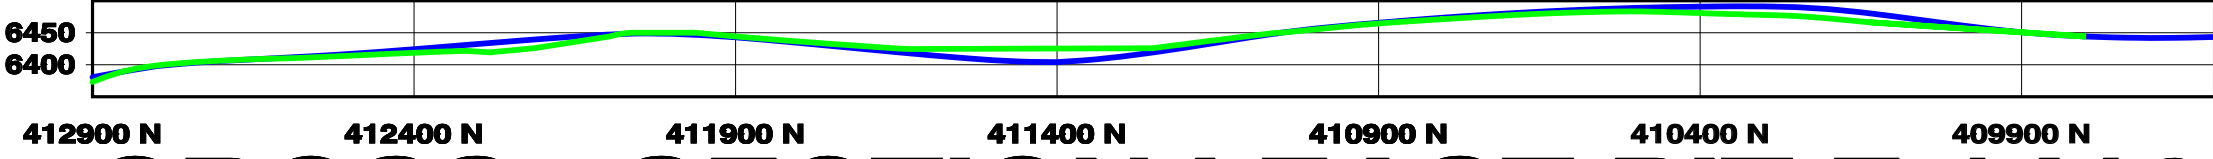


CROSS - SECTION I EAST PIT E 1416600

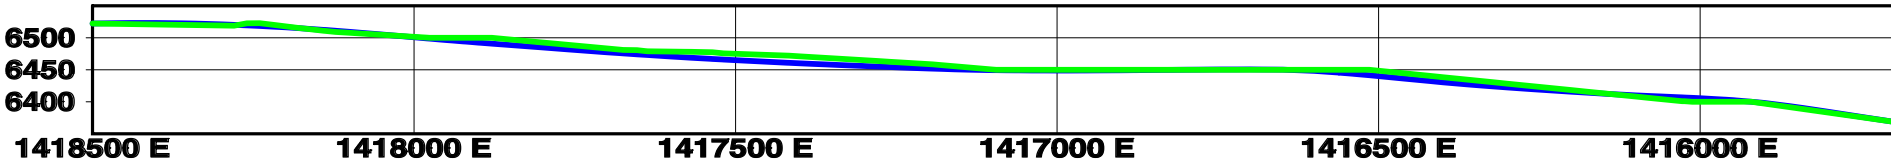


CROSS - SECTION I EAST PIT N 412000

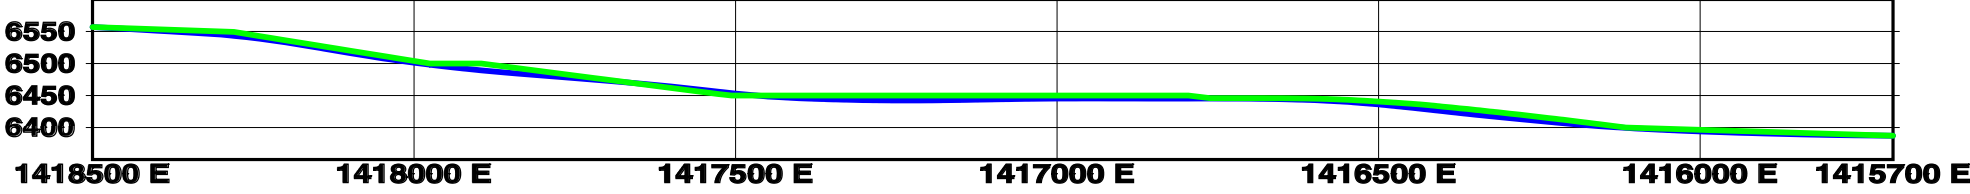


CROSS - SECTION I EAST PIT N 411100

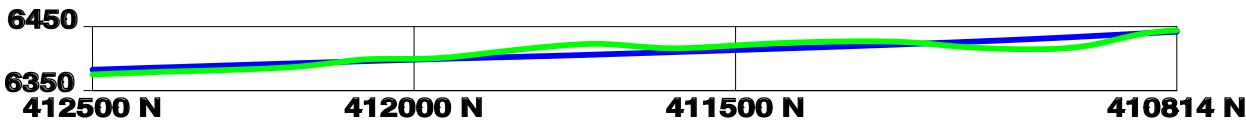

CROSS - SECTION I MIDDLE PIT E 1414200

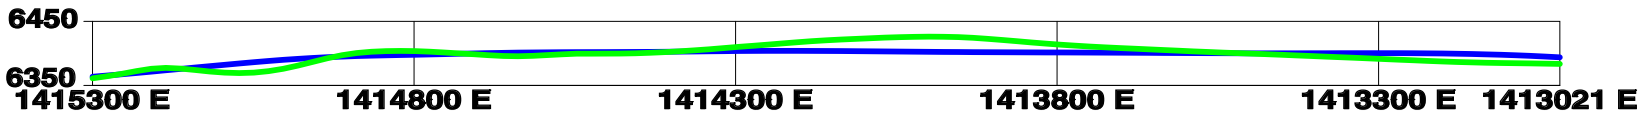


CROSS - SECTION I MIDDLE PIT N 411800

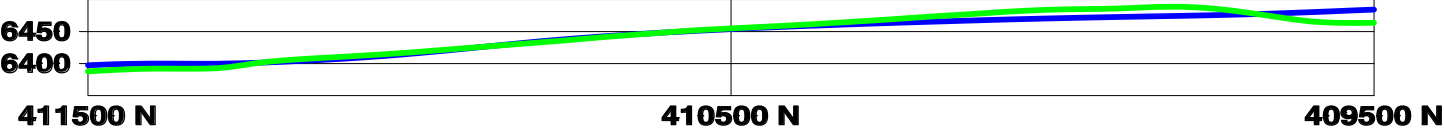


CROSS - SECTION J WEST PIT E 1415200




CROSS - SECTION J WEST PIT E 1414200

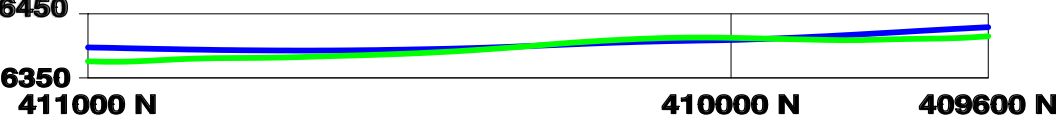

CROSS - SECTION J WEST PIT E 1413200

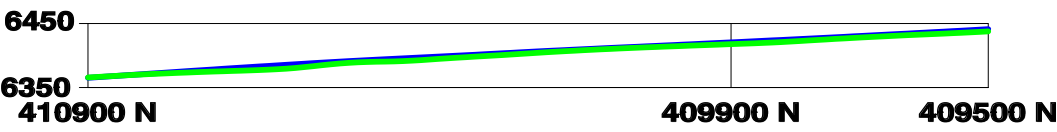


CROSS - SECTION J WEST PIT E 1412200

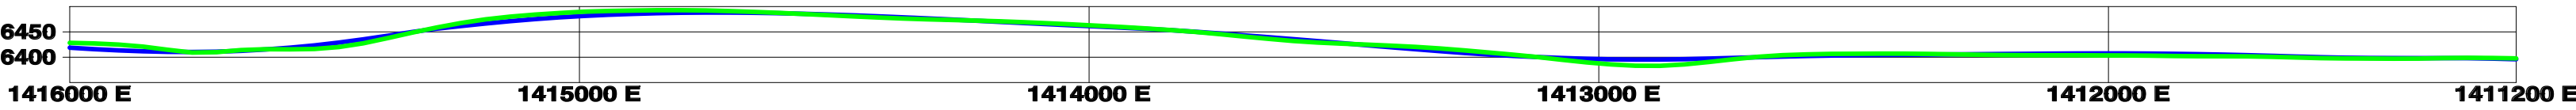

CROSS - SECTION J WEST PIT N 410200

LEGEND

PREMINE SURFACE  
POSTMINE SURFACE

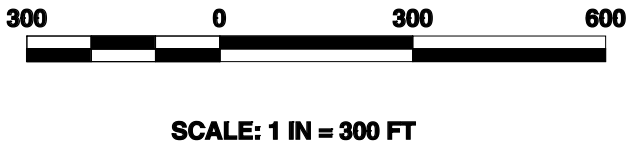

Note: Postmining cross-section locations are shown on Map M12, "Postmining Topography."

| Revision | Date     | By  | Description     |
|----------|----------|-----|-----------------|
| PR-12    | 8/5/2024 | TMP | PERMIT REVISION |
|          |          |     |                 |
|          |          |     |                 |
| TRAPPER MINING INC.                                                     |            |
|-------------------------------------------------------------------------|------------|
| TRAPPER MINE                                                            | CRAIG, CO. |
| POSTMINING CROSS SECTIONS                                               |            |
| SCALE: 1" = 300'<br>DESIGNED BY: TMP<br>DRAWN BY: TMP<br>DATE: 8/5/2024 |            |
| Sheet 4 of 4<br>M 14A<br>SHEET 1                                        |            |