



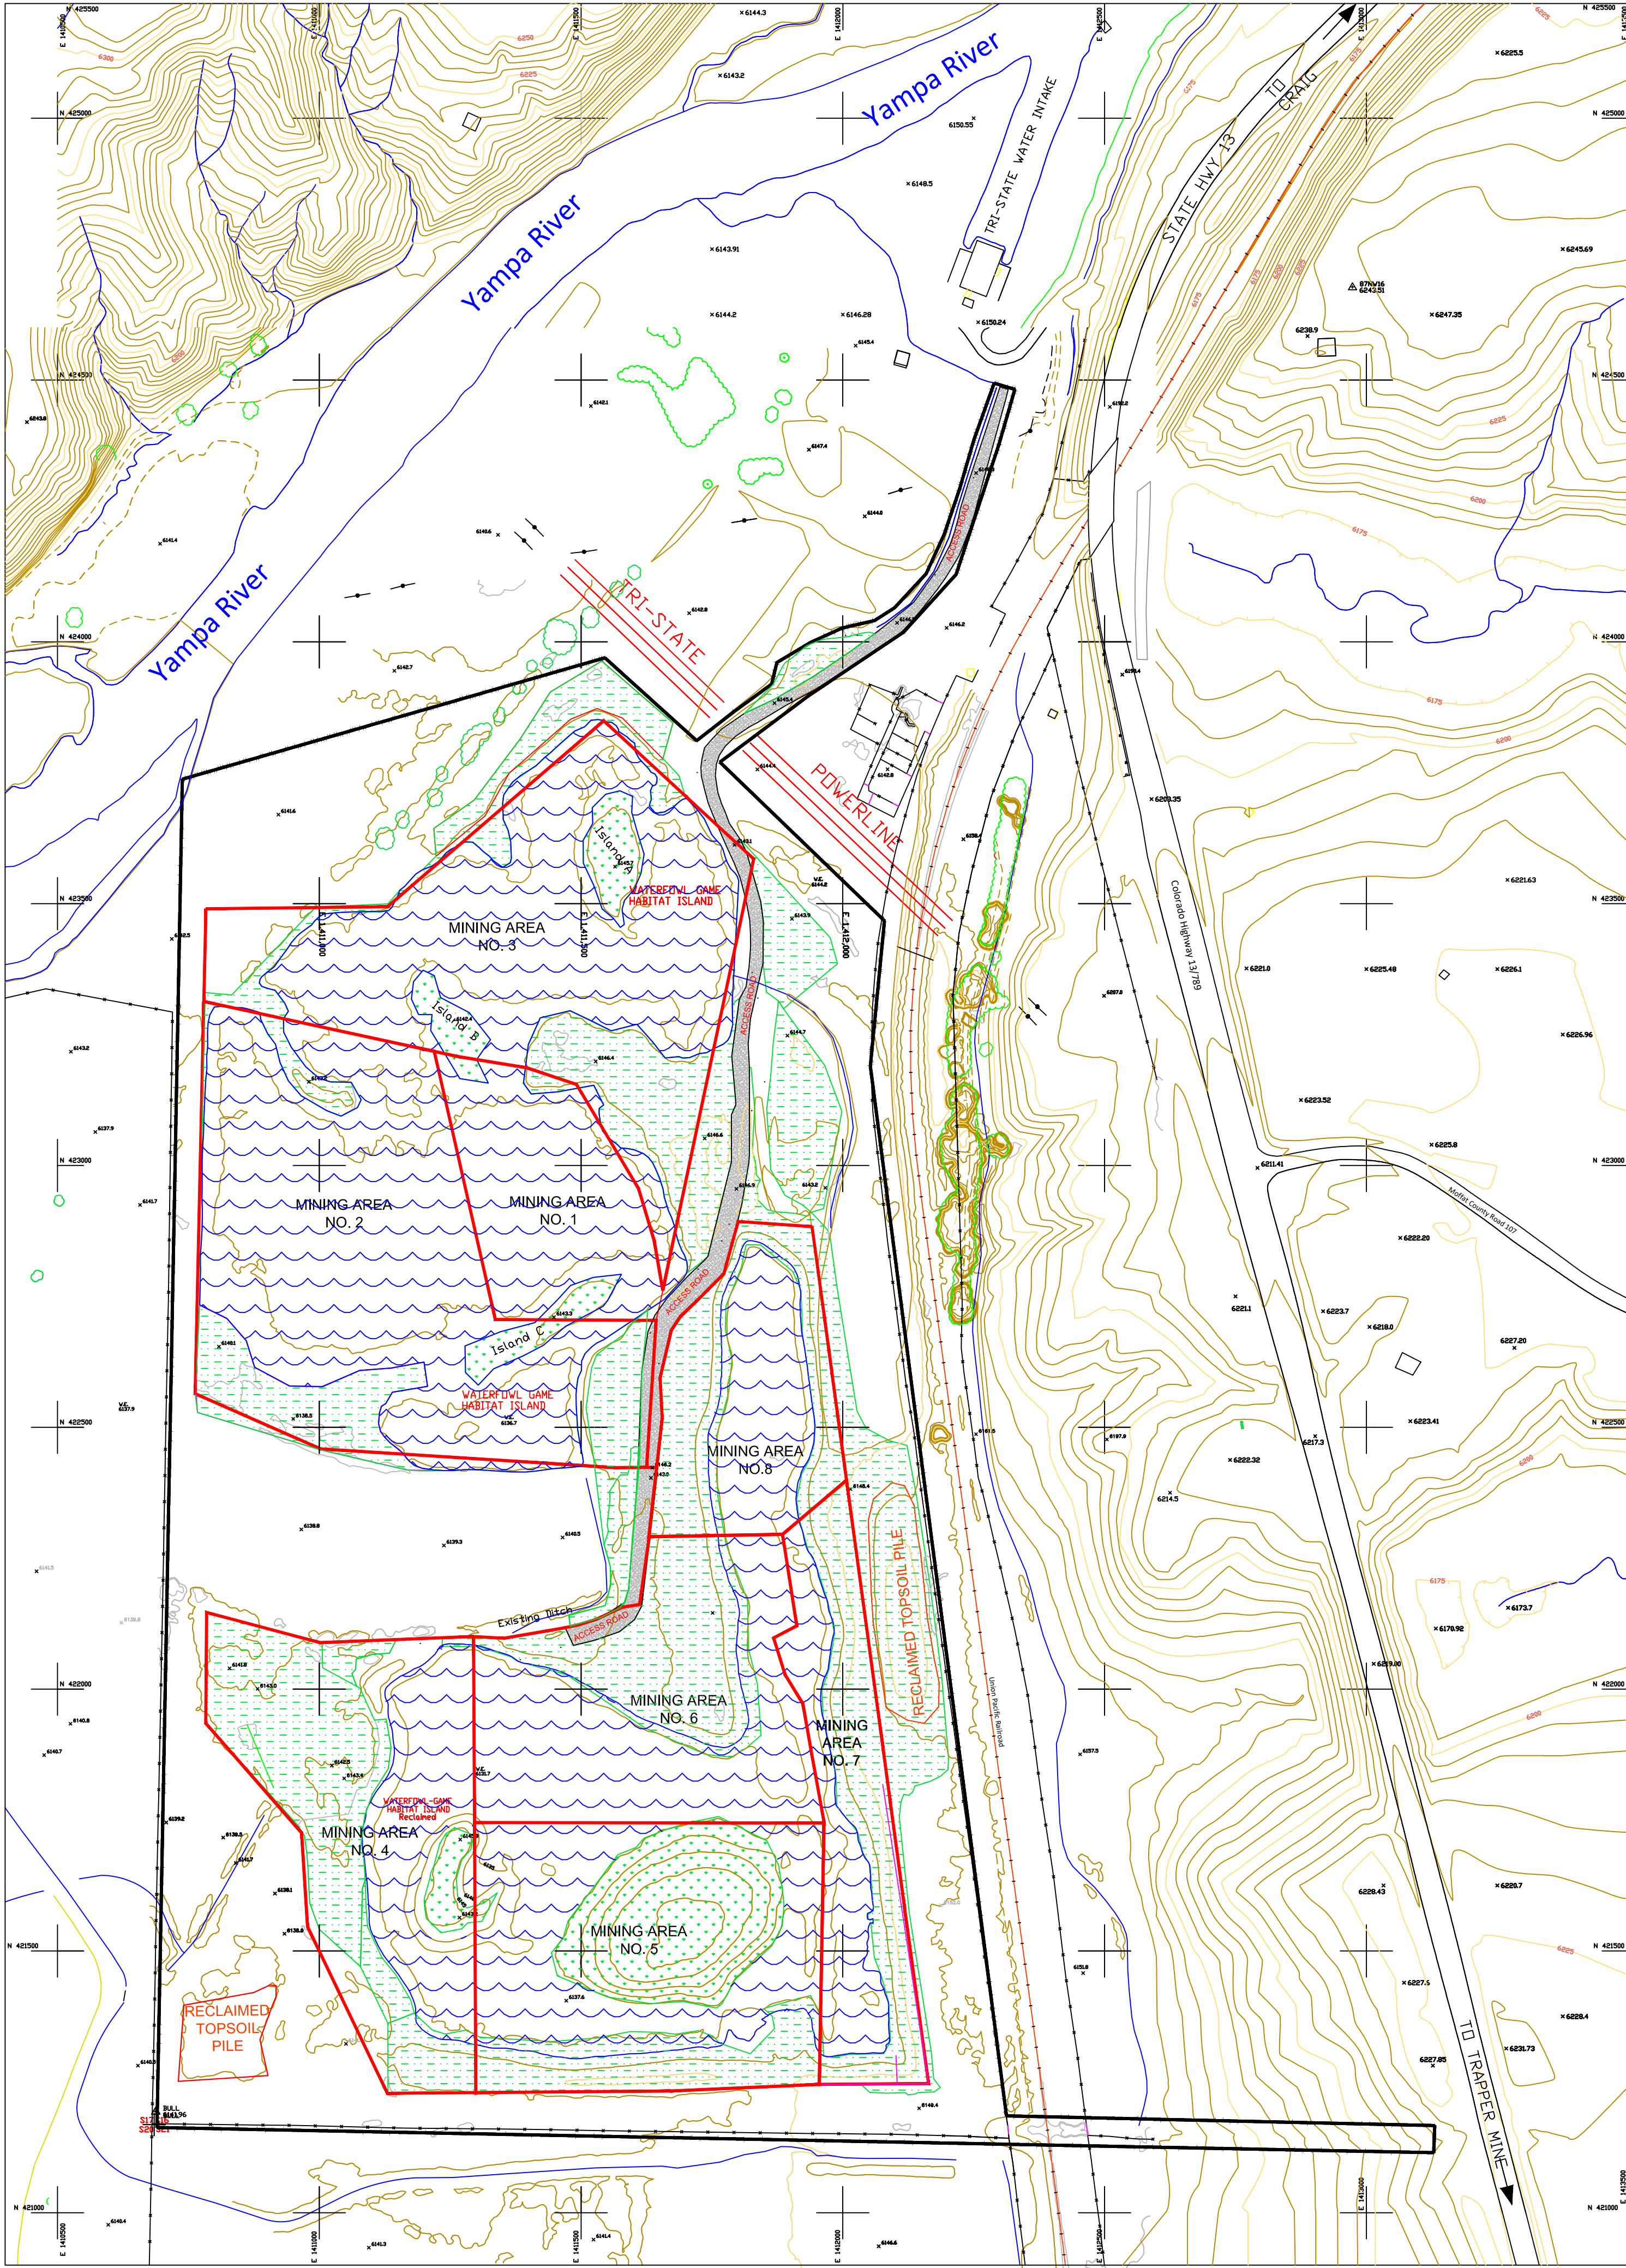

LEGEND

- | | | | |
|--|-------------------------|--|----------------------|
| | PERMIT BOUNDARY | | ACCESS ROAD |
| | POST MINING LIMITS | | RECLAMATION (ISLAND) |
| | STORM WATER DITCH | | RECLAMATION (LAND) |
| | RECLAMATION and (WATER) | | |

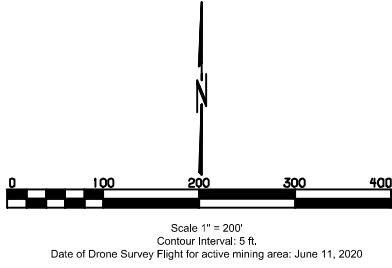

WILLIAMS FORK MINING COMPANY
WILLIAMS FORK PIT CRAIG, CO

SAND and GRAVEL SITE
2024

SCALE
DESIGNED BY: WTC
DRAWN BY: WTC
DATE: 10/22/2023

MAP NO.
1 OF 1