

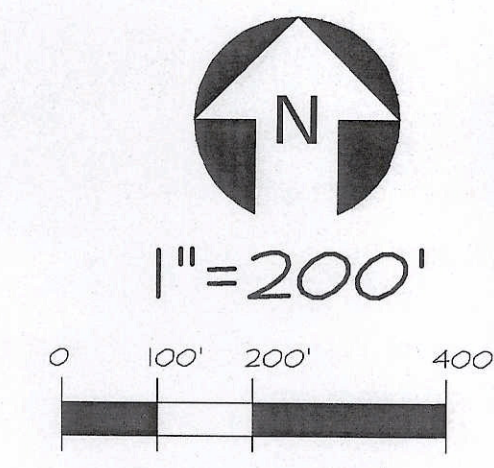


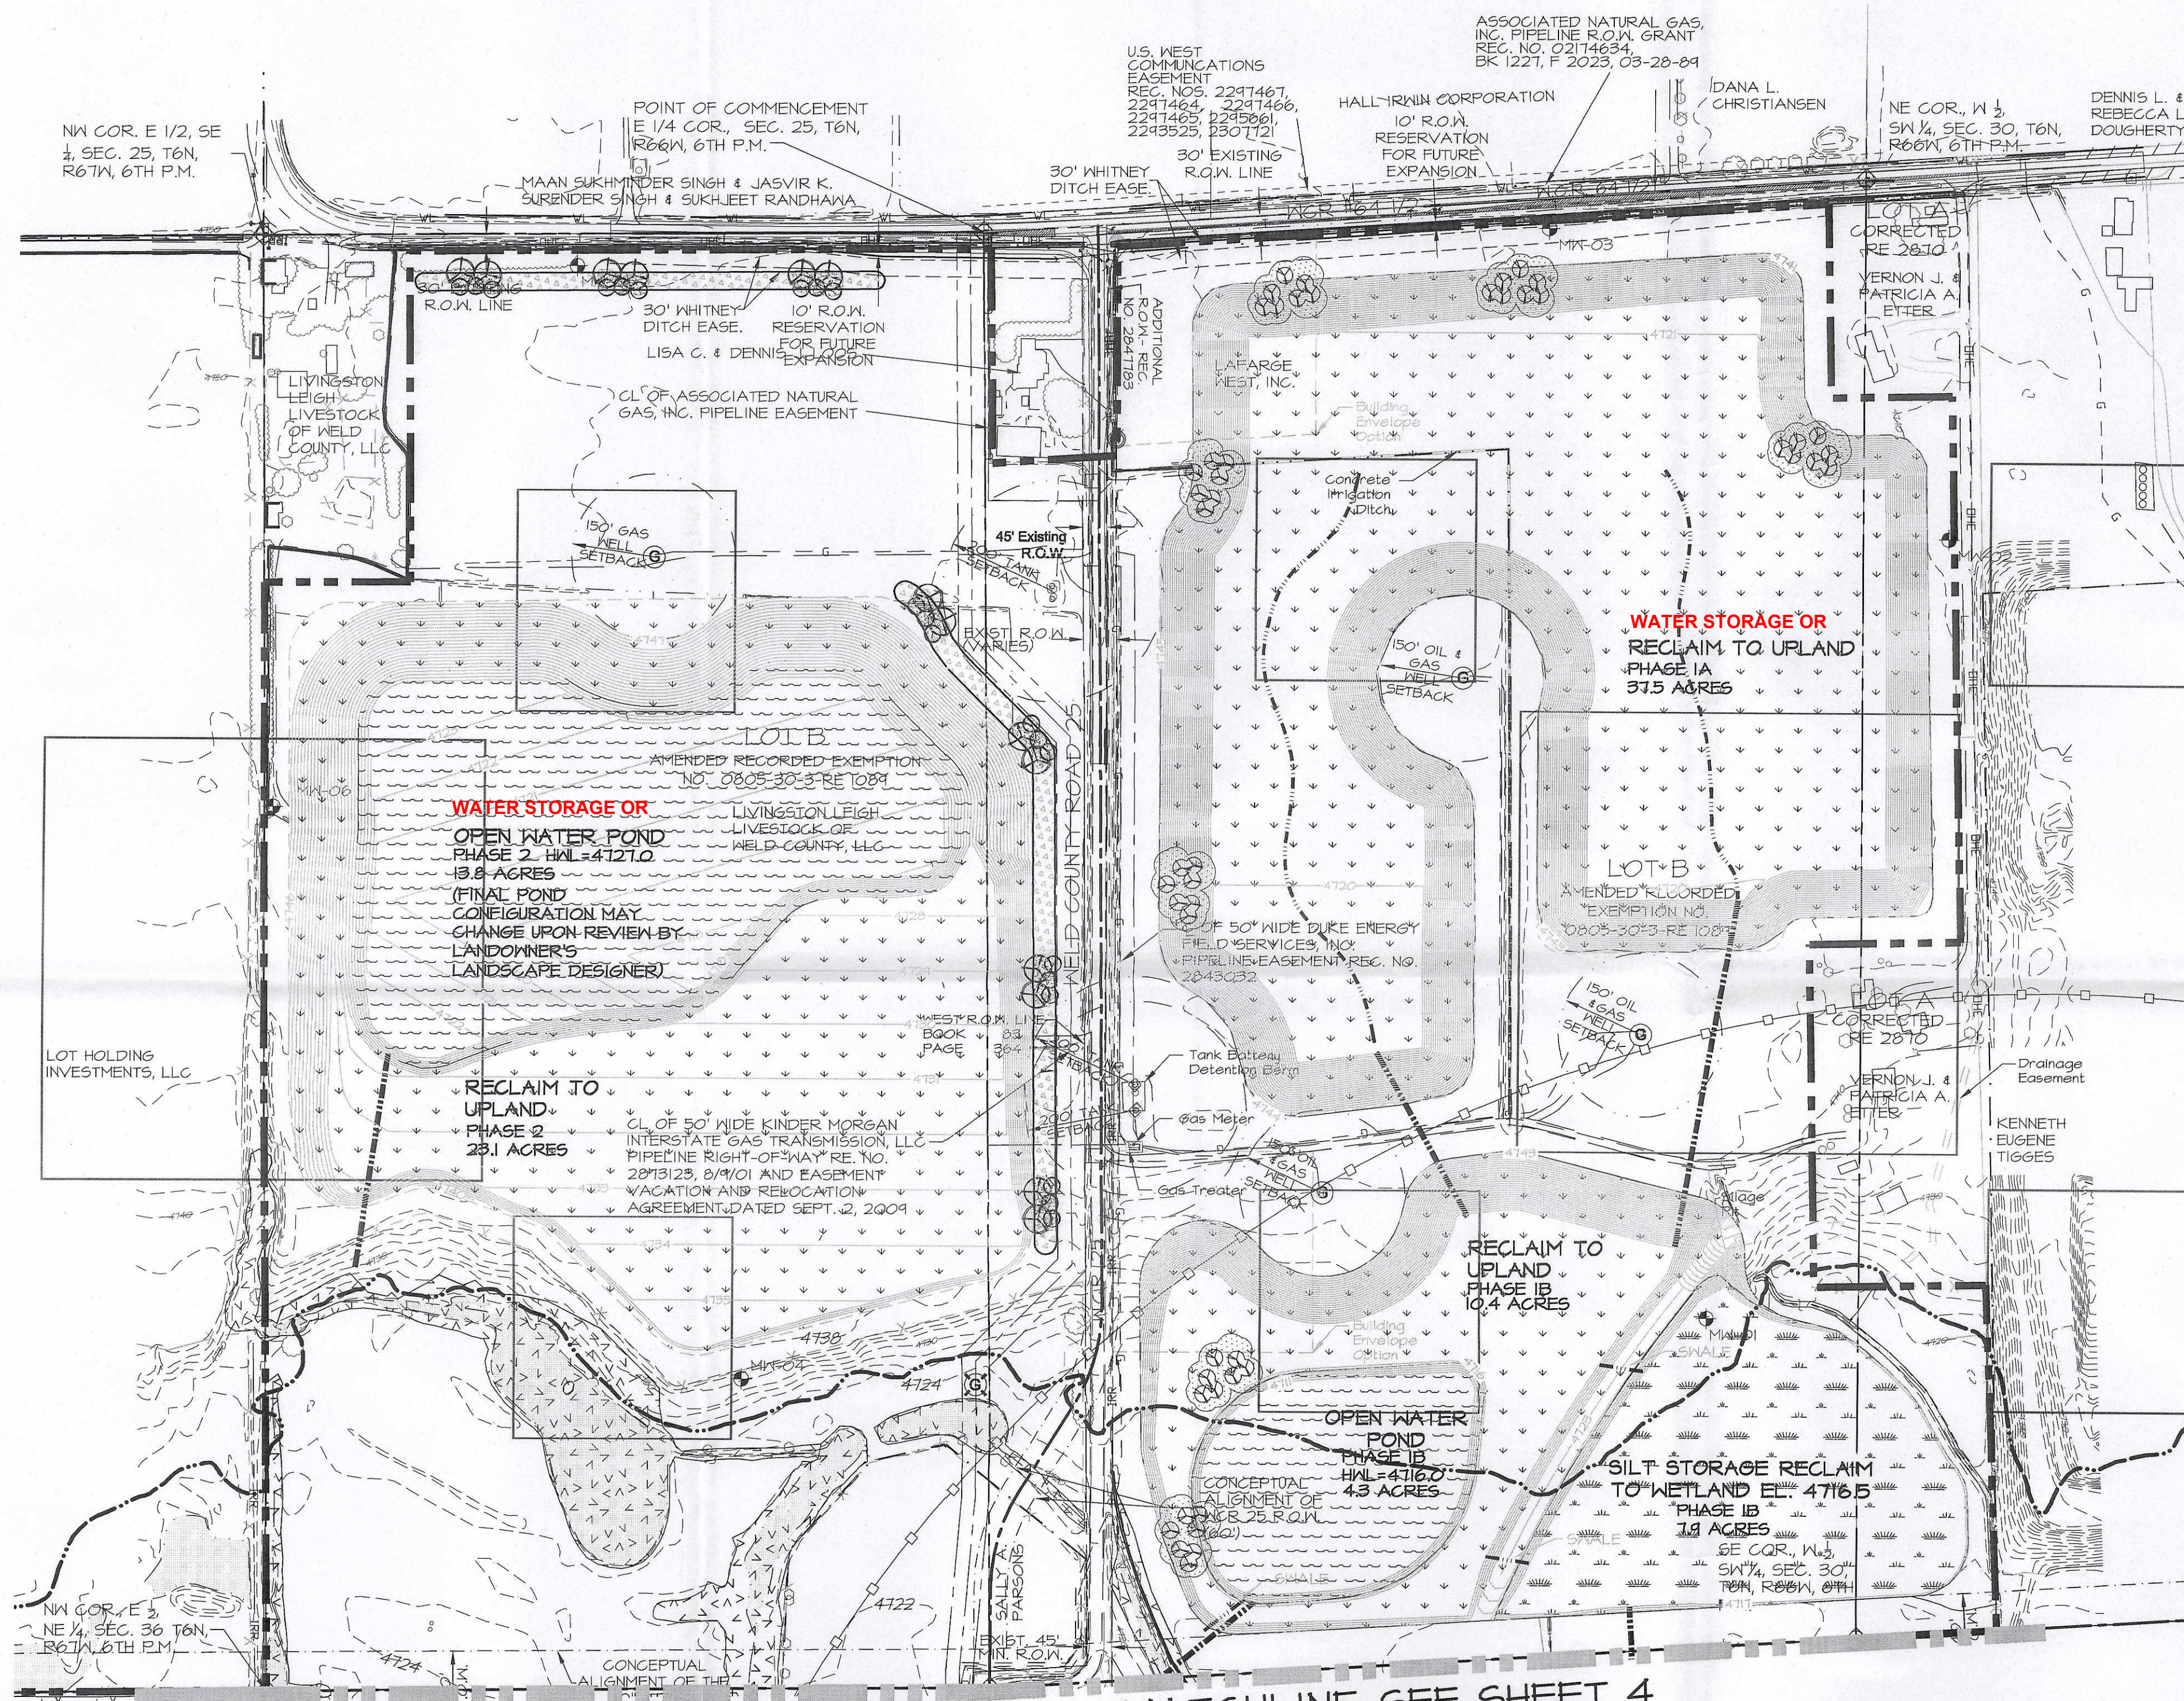

- LEGEND**
- 4720 --- EXISTING CONTOURS
 - 4720 --- PROPOSED CONTOURS
 - EXISTING WETLAND
 - EXISTING DITCH OR CHANNEL
 - EXISTING GAS/OIL FLOWLINES
 - EXISTING TELEPHONE
 - OVERHEAD ELECTRIC
 - EXISTING FENCE
 - SECTION LINE
 - 1/2 MILE SETBACK FROM EAGLE NEST
 - TANK & GAS/OIL WELL SET BACK
 - GAS/OIL DRILLING WINDOWS
 - PERMIT BOUNDARY
 - EXISTING EASEMENT
 - PROPOSED EXISTING
 - WATER
 - POWER POLE
 - ABANDONED GAS WELL (APPROXIMATE LOCATION)
 - GAS/OIL WELL
 - CULVERT
 - SWALE
 - RECLAIMED UPLAND
 - RECLAIMED WETLAND
 - RECLAIMED OPEN WATER
 - 2003 ARMY CORPS 100 YEAR FLOOD PLAN (FP-1)
 - TYPICAL SHORELINE PLANTINGS
 - TYPICAL BERM PLANTINGS
 - PERMANENT LANDSCAPED BERM MADE OF OVERBURDEN AND TOPPED WITH 10" TO 12" OF TOPSOIL

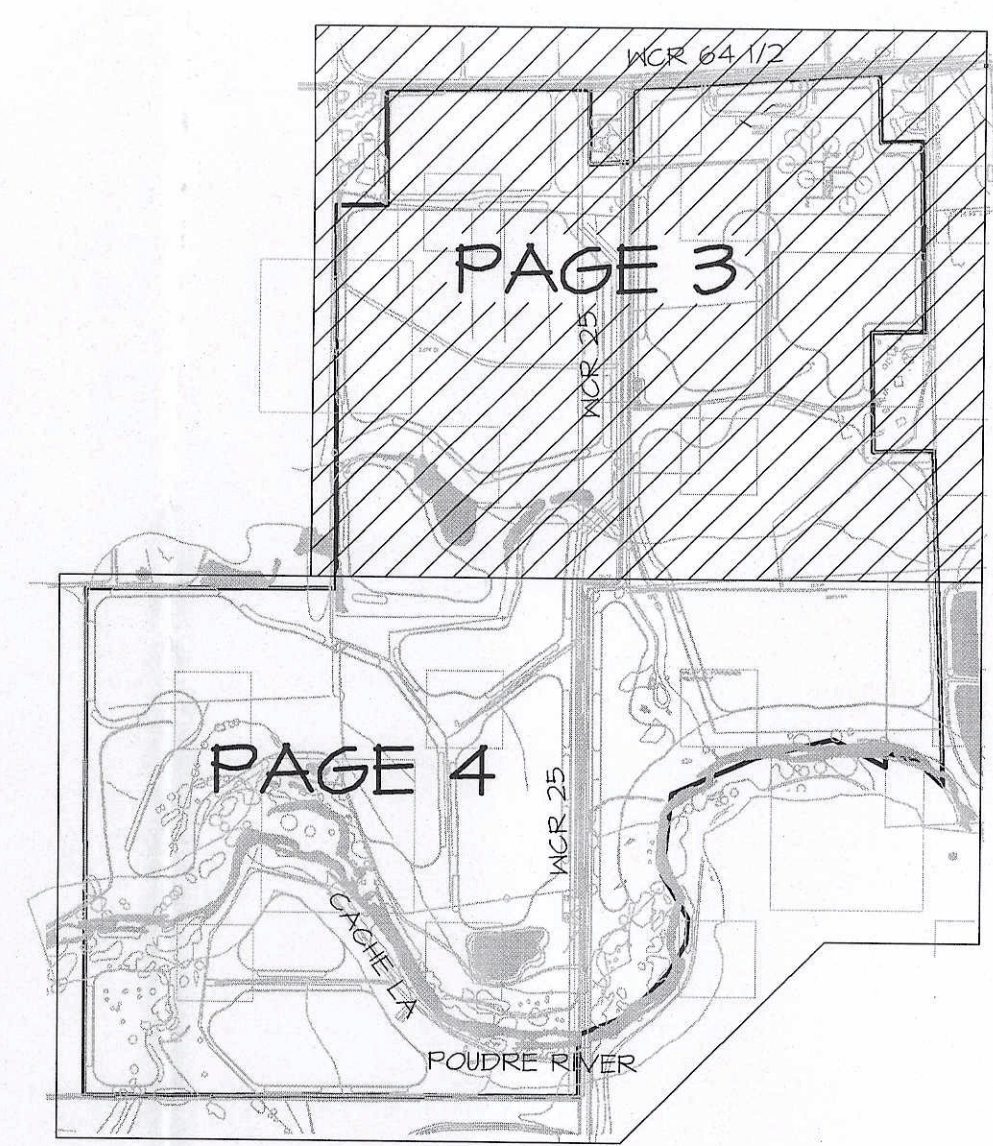

NOTES:

1. ALL DISTURBED AREAS OUTSIDE OF THE MINING LIMITS SHALL BE RECLAIMED TO UPLAND.
2. THE OPERATOR WILL SPREAD A MINIMUM OF 10" TO 12" OF TOPSOIL DURING RECLAMATION OF DESIGNATED AREAS.

CERTIFICATION:

THIS MAP WAS PREPARED BY TETRA TECH IN COOPERATION WITH VECCHI & ASSOCIATES, LLC, DEERE AND AULT CONSULTANTS, INC., RESOURCE CONSERVATION PARTNERS, LLC, ENVIROGROUP LIMITED, AND QUEEN OF THE RIVER CONSULTANTS, INC. FOR LAFARGE WEST, INC. LAFARGE WILL KEEP THE DIVISION OF MINERALS AND GEOLOGY INFORMED OF ANY CHANGES TO THE MINING OR RECLAMATION PLANS THROUGH ANNUAL REPORTS AND FILE TECHNICAL REVISIONS AND AMENDMENT APPLICATIONS AS NECESSARY THROUGHOUT THE LIFE OF THE MINE.

Pamela Franch Hora
 PAMELA FRANCH HORA, AICP
 SENIOR PLANNER, TETRA TECH

1-20-10
 DATE

TETRA TECH
 www.tetratech.com
 1900 S. Sunset Street, Ste. 1-F
 Longmont, Colorado 80501
 PHONE: (303) 772-5282 FAX: (303) 772-7039

MARK	DATE	DESCRIPTION	BY
1	10-09	INITIAL SUBMITTAL	MAM
2	1-20-10	ADEQUACY REVIEW RESPONSE	MAM
3	10-30-24	TR REQUEST FROM INSPECTOR	JMM

LAFARGE WEST, INC.
 PARSONS MINE
 EXHIBIT F
**RECLAMATION PLAN MAP
 (NORTH HALF)**

Project No. 433-4131024.00
 Designed By: B. BRUNK
 Drawn By: MAM
 Checked By: PFH
3