


FREDSTROM RESOURCE
MINING PLAN

- NOTES:
- 1) THE HOURS OF MINING OPERATION AT THE SITE WILL BE MONDAYS THROUGH FRIDAYS, 7:00 A.M. TO 7:00 P.M. OR DAYLIGHT TO DARK (WHICHEVER IS MORE RESTRICTIVE). ONLY HAULING AND EQUIPMENT MAINTENANCE WILL BE ALLOWED ON SATURDAYS.
 - 2) IF SUSTAINED WINDS EXCEED 30 MPH AT MINING SITES, OPERATIONS WILL CEASE UNTIL THE WIND SPEED DROPS BELOW 30 MPH.

FLOOD HAZARD LEGEND:
FLOODPLAIN INFORMATION PER FIRM FLOOD
INSURANCE RATE MAP NO. 08015C0210 F,
DATED JUNE 2, 1995.

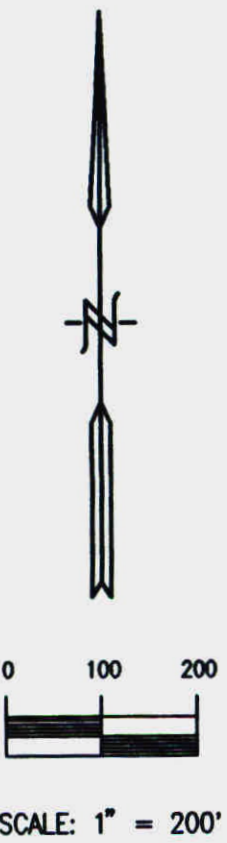

- LEGEND:
- PROPOSED PERMIT BOUNDARY
 - LIMITS OF MINING AREAS
 - SECTION LINE
 - 100 YR. FLOODPLAIN
 - EXISTING TREES
 - EXISTING WATER
 - EXISTING 2' CONTOURS
 - EXISTING STRUCTURES
 - EXISTING FENCE
 - EXISTING WATER LINE
 - MINING SEQUENCE
 - HAUL ROAD
 - TEMPORARY SCREENING DESIGNED TO BE REMOVED UPON COMPLETION OF MINING
 - CONVEYOR
 - EXISTING ELECTRIC LINE APPROXIMATE LOCATION
 - EXISTING TELEPHONE PEDESTALS APPROXIMATE LOCATION

ANNUAL REPORT MAP,
01-07-2025 Fredstrom
Resources, M2001016
NO DISTURBANCES TO
DATE

Permit # M-2001-016 Confidential:
Class: Application Type: Seq. To:
Doc Name: M2001016 MAP
Doc Date (if no date stamp):

RECEIVED
MAY 18 2001
Division of Minerals and Geology

ENVIRONMENTAL DESIGN:
Anderson & Company
420 sunset street
longmont, colorado 80501
phone (303) 776-4636
metro (303) 545-2910

PLANNING & ENGINEERING:
ROCKY MOUNTAIN CONSULTANTS INC.
1000 W. WYOMING AVE. SUITE 500
LONGMONT, COLORADO 80501
PHONE: (303) 772-5282

NO.	DESCRIPTION	DATE BY
1	PRELIMINARY	2/15/01 BB
2	FINAL	8/29/01 BB
3	DWG	3/1/01 DB

MLRB 112 PERMIT - MINING PLAN
FREDSTROM RESOURCE
AGGREGATE INDUSTRIES WEST CENTRAL REGION, INC.
Longmont, Colorado

SCALE: 1"=200'
DATE: 3/1/01
DESIGNED BY: BB/DB/BB
DRAWN BY: KES/SR
CHECKED BY: DB
JOB NO.
80-3919.003.00

EXHIBIT C
OF 3