

**STATE OF
COLORADO****Lennberg - DNR, Patrick <patrick.lennberg@state.co.us>**

Goose Haven Water Level Data

Lennberg - DNR, Patrick <patrick.lennberg@state.co.us>

Fri, Nov 15, 2024 at 3:49 PM

To: Melanie Asquith <Melanie.Asquith@lafayetteco.gov>

Cc: Peter Wayland <pwayland@weilandinc.com>, "Jon File (jon.file@comcast.net)" <jon.file@comcast.net>

Thank you for the information. I will review the submittal and follow-up as needed.

One item that has yet to be addressed is the following:

In reviewing the annual report, the Division noted that in the submission the Operator indicated that Fritz Sprague is the Permittee Contact. Is Mr. Sprague still the correct contact person? The Division understood that he was no longer employed by the city, since 2023. If he is no longer the correct contact person, then the information needs to be updated with the correct contact information.

Please let me know the disposition of Mr. Sprague.

Thank you,

Patrick

[Quoted text hidden]

--

Patrick Lennberg
Environmental Protection Specialist



P 720.665.0836 | F 303.832.8106

Physical Address: [1313 Sherman Street, Room 215, Denver, CO 80203](#)

Address for FedEx, UPS, or hand delivery:

1001 E 62nd Ave, Denver, CO 80216

Patrick.Lennberg@state.co.us | <https://drms.colorado.gov>



STATE OF
COLORADO

Lennberg - DNR, Patrick <patrick.lennberg@state.co.us>

Goose Haven Water Level Data

Melanie Asquith <Melanie.Asquith@lafayetteco.gov>

Fri, Nov 15, 2024 at 3:51 PM

To: "Lennberg - DNR, Patrick" <patrick.lennberg@state.co.us>

Cc: Peter Wayland <pwayland@weilandinc.com>, "Jon File (jon.file@comcast.net)" <jon.file@comcast.net>

You are correct. We have a new City Administrator, Kady Doelling. We will get that updated right away.

Thank you

Melanie Asquith, P.E.


Principal Utilities Engineer

City of Lafayette | Public Works

Office 303 661-1279



lafayetteco.gov

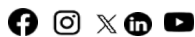


[Quoted text hidden]

[Quoted text hidden]



[Quoted text hidden]

NUM.	NORTHING (LOCAL PROJECT)	NORTHING (SPCO N NAD83)	NORTHING (GEOGRAPHIC WGS84)	EASTING (LOCAL PROJECT)	EASTING (SPCO N NAD83)	EASTING (GEOGRAPHIC WGS84)	ELEV.	HT. OF RISER
	[ft.]	[ft.]	[Arc Deg.]	[ft.]	[ft.]	[Arc Deg.]	[ft.]	[ft.]
P-1	1260157.80	1259850.81	40° 02' 45.6742" N	3109327.27	3108555.56	105° 06' 44.1844" W	5048.00	4.08
P-2	1260639.01	1260332.02	40° 02' 50.3848" N	3110362.72	3109591.00	105° 06' 30.8427" W	5051.00	2.50
P-3	1260035.44	1259728.46	40° 02' 44.3597" N	3111739.17	3110967.46	105° 06' 13.1777" W	5048.30	1.33
P-3R	1259685.54	1259378.55	40° 02' 40.8937" N	3111921.61	3111149.89	105° 06' 10.8520" W	5052.31	1.25
P-4	1258080.14	1257773.15	40° 02' 25.1694" N	3108685.13	3107913.41	105° 06' 52.5577" W	5068.90	2.25
P-5	1258095.36	1257788.38	40° 02' 25.2921" N	3109330.70	3108558.98	105° 06' 44.2563" W	5068.90	1.92
P-6	1258270.98	1257963.99	40° 02' 26.9653" N	3110762.31	3109990.60	105° 06' 25.8392" W	5063.10	2.75
P-7	1258256.25	1257949.27	40° 02' 26.7730" N	3111826.23	3111054.51	105° 06' 12.1607" W	5061.10	2.67
P-11	1258042.08	1257735.10	40° 02' 24.8359" N	3107689.37	3106917.65	105° 07' 05.3628" W	5083.261	2.60
P-12	1258519.82	1258212.83	40° 02' 29.5858" N	3107013.60	3106241.88	105° 07' 14.0252" W	5075.374	2.28
P-13	1259158.35	1258851.36	40° 02' 35.8962" N	3107008.70	3106236.98	105° 07' 14.0531" W	5056.291	2.47

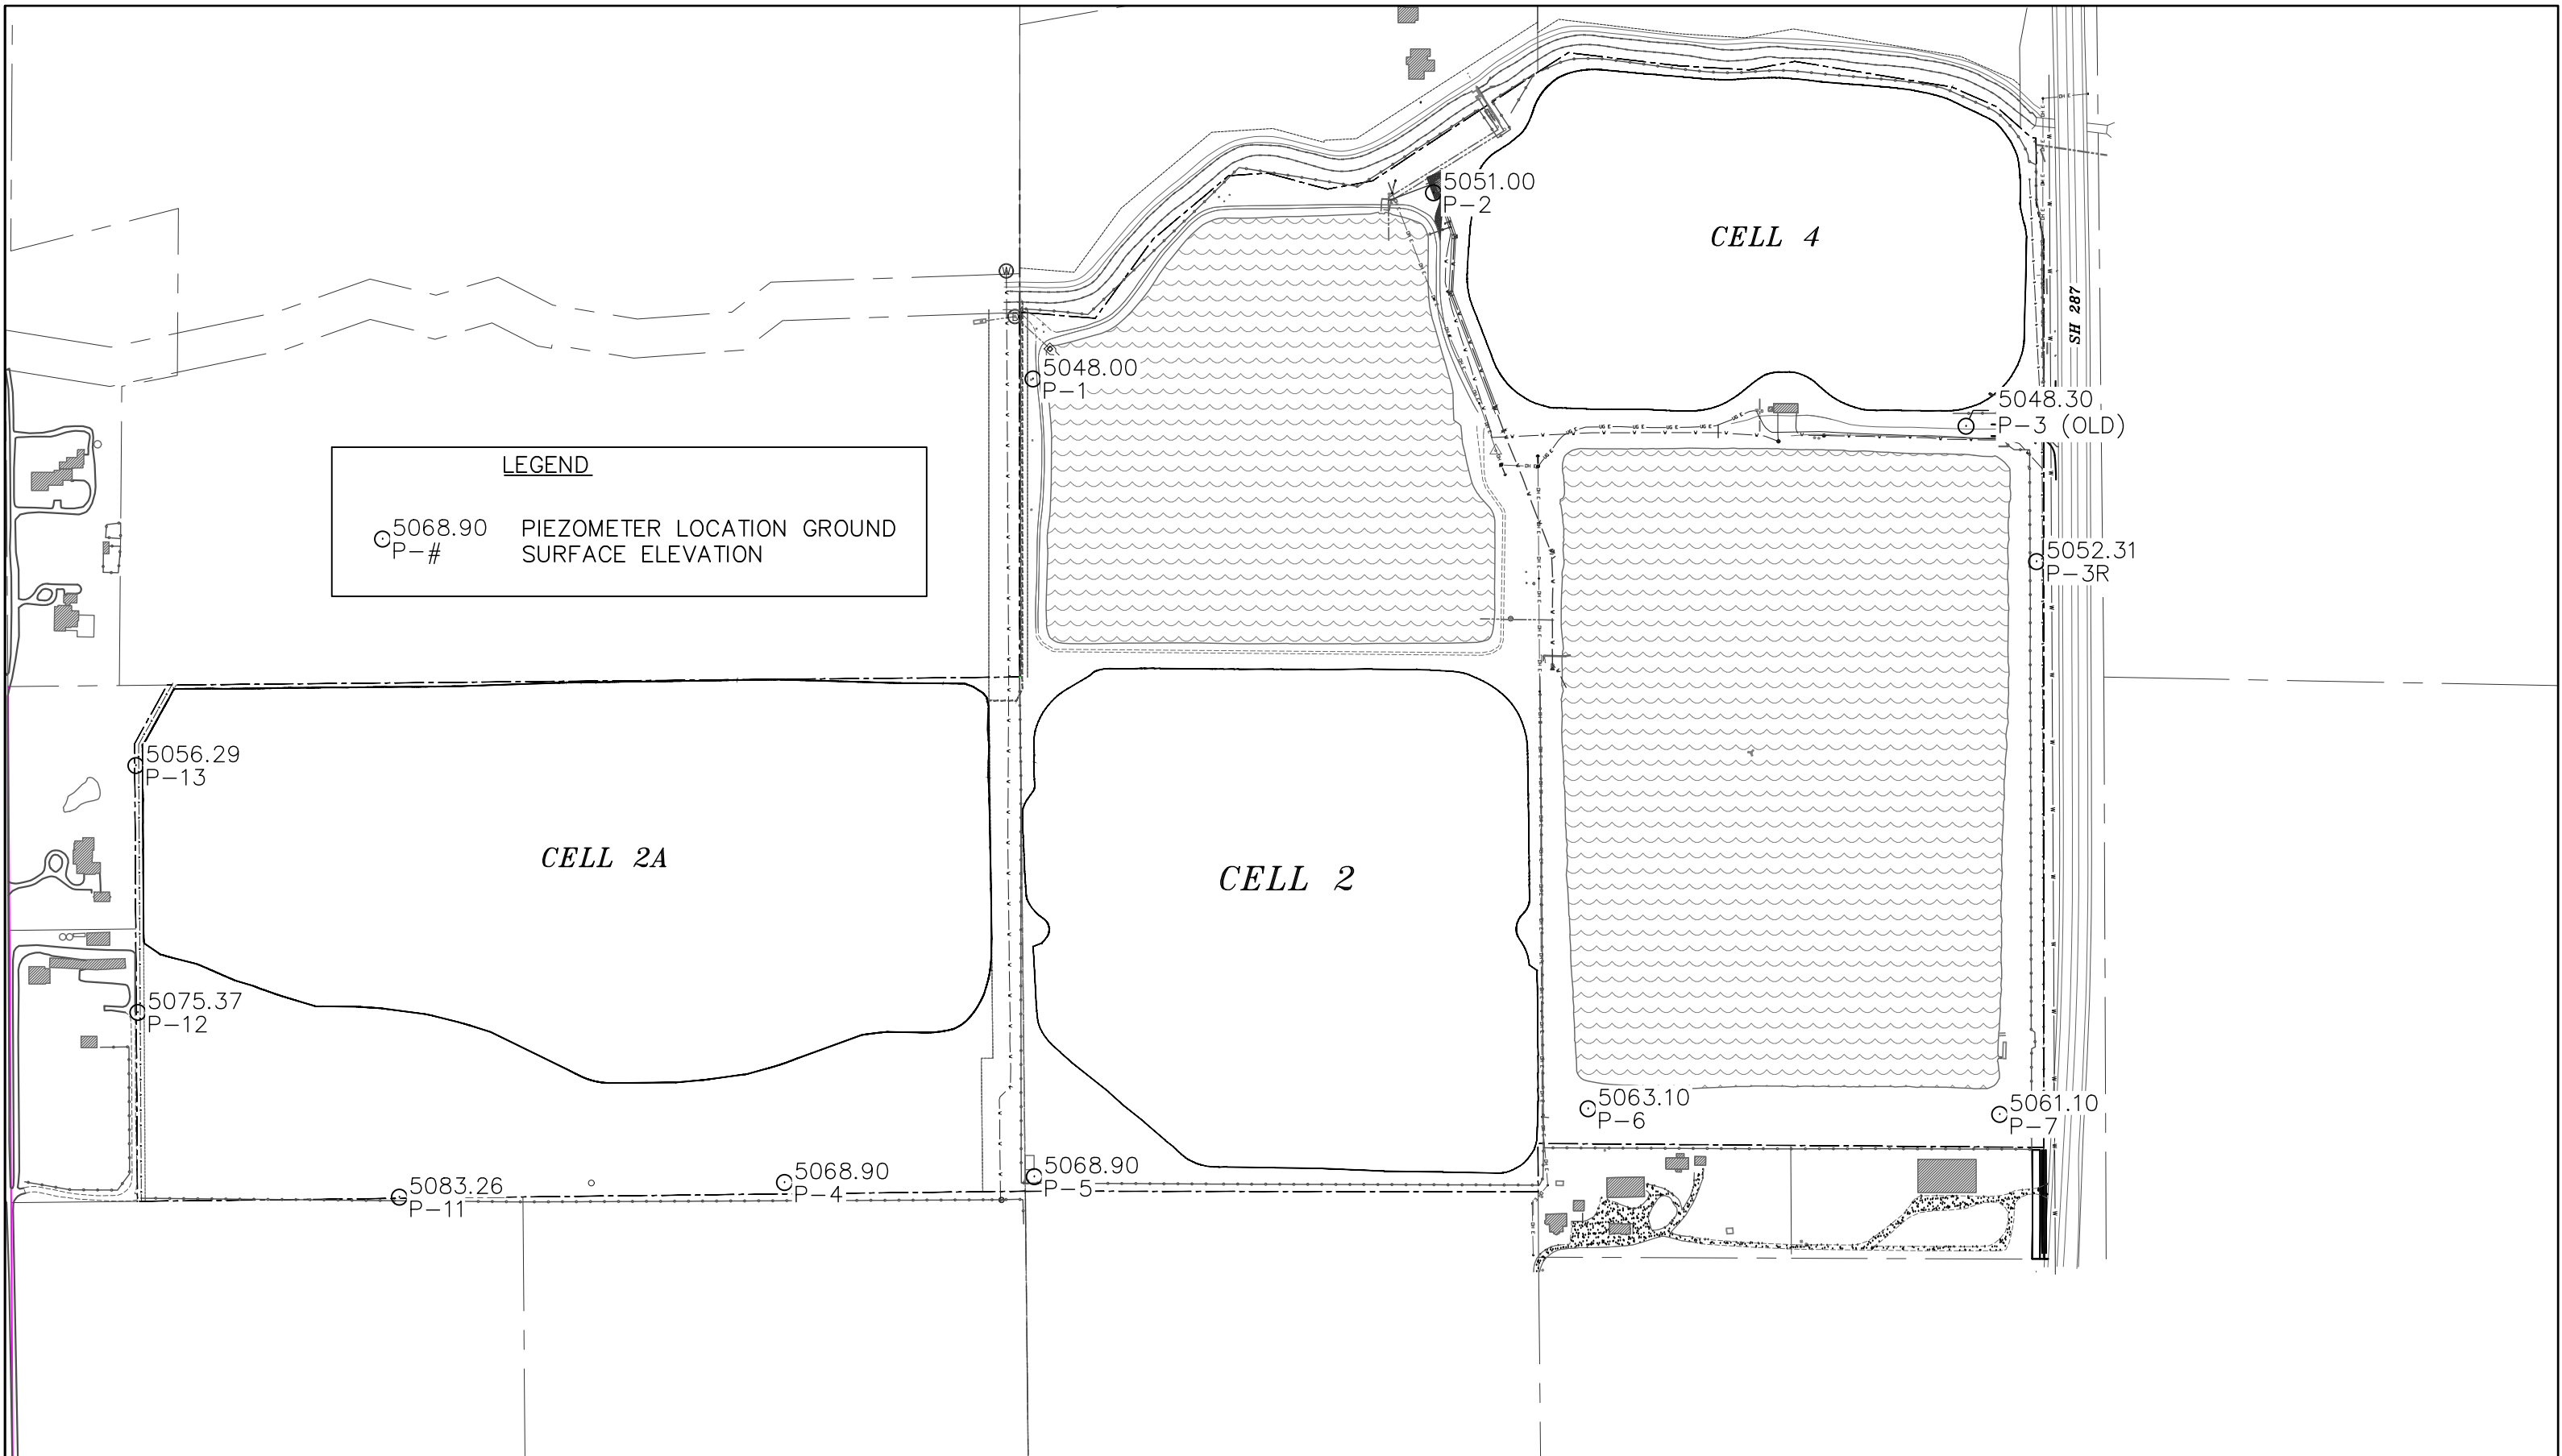

REVISIONS				OWNER CITY OF LAFAYETTE	CONTRACTOR ROCK PRODUCTS OF COLORADO L.L.C. P.O. BOX 893 BROOMFIELD, CO 80038	 W&E Weiland, Inc. Environmental & Engineering PO BOX 18087 BOULDER, CO 80508 ph 303-443-9521			PROJECT GOOSE HAVEN RESERVOIRS COMPLEX EXPANSION #2, #4 – PIEZOMETER LOCATIONS			SHEET	
REV	DESCRIPTION	DATE	APPROVED									HP-1	
												DRAWING NO. 1 OF 1	
												REVISION 0	
												SCALE 1"=400'	
				CAD FILE NAME PIEZOMETER LOCATIONS.DWG	PLOT DATE 11/13/23	APPROVED	DATE	DESIGNED PFW	CHECKED KR	DRAWN PFW	CONTRACT	DATE November 13, 2023	W.I. JOB WI-19011

DATE	P-1 MEAS.	P-1 W.L.	P-2 MEAS.	P-2 W.L.	P-3 MEAS.	P-3 W.L.	P-3R MEAS.	P-3R W.L.	P-4 MEAS.	P-4 W.L.	P-5 MEAS.	P-5 W.L.	P-6 MEAS.	P-6 W.L.	P-7 MEAS.	P-7 W.L.	P-11 MEAS.	P-11 W.L.	P- 12 MEAS.	P-12 W.L.	P-13 MEAS.	P-13 W.L.
10/12/2023	12.30	5039.78	13.40	5040.10	nd	nd	19.70	5033.86	13.40	5057.75	7.90	5062.92	nd	nd	26.20	5037.57	12.50	5073.36	11.51	5066.14	15.54	5043.22
10/26/2023	13.30	5038.78	15.10	5038.40	nd	nd	19.80	5033.76	15.10	5056.05	8.30	5062.52	nd	nd	27.80	5035.97	12.50	5073.36	11.82	5065.83	15.44	5043.33
11/2/2023	13.30	5038.78	15.50	5038.00	nd	nd	20.00	5033.56	15.50	5055.65	8.40	5062.42	nd	nd	28.40	5035.37	12.50	5073.36	10.92	5066.73	15.33	5043.43
11/9/2023	13.50	5038.58	16.60	5036.90	nd	nd	20.30	5033.26	16.60	5054.55	8.40	5062.42	nd	nd	28.90	5034.87	12.50	5073.36	11.07	5066.59	15.22	5043.54
11/15/2023	13.30	5038.78	16.30	5037.20	nd	nd	20.70	5032.86	16.30	5054.85	8.40	5062.42	nd	nd	28.90	5034.87	12.50	5073.36	11.21	5066.44	15.12	5043.65
12/12/2023	13.20	5038.88	15.80	5037.70	nd	nd	20.90	5032.66	15.80	5055.35	8.30	5062.52	nd	nd	nd	nd	12.60	5073.26	11.36	5066.30	15.01	5043.75
12/18/2023	13.60	5038.48	16.10	5037.40	25.50	5024.13	21.20	5032.36	16.10	5055.05	8.00	5062.82	nd	nd	nd	nd	12.50	5073.36	11.50	5066.15	14.90	5043.86
1/18/2024	13.60	5038.48	17.00	5036.50	25.70	5023.93	21.40	5032.16	17.00	5054.15	7.90	5062.92	nd	nd	nd	nd	12.60	5073.26	11.65	5066.01	14.79	5043.97
1/25/2024	13.50	5038.58	17.10	5036.40	25.80	5023.83	21.60	5031.96	17.10	5054.05	7.70	5063.12	nd	nd	nd	nd	12.70	5073.16	11.79	5065.86	14.69	5044.07
2/6/2024	13.30	5038.78	17.20	5036.30	25.60	5024.03	21.70	5031.86	17.20	5053.95	7.30	5063.52	nd	nd	nd	nd	12.60	5073.26	11.94	5065.72	14.58	5044.18
2/15/2024	13.10	5038.98	17.00	5036.50	25.60	5024.03	21.90	5031.66	17.00	5054.15	7.10	5063.72	nd	nd	nd	nd	12.70	5073.16	12.08	5065.57	14.47	5044.29
3/5/2024	13.00	5039.08	16.20	5037.30	25.70	5023.93	22.10	5031.46	16.20	5054.95	7.00	5063.82	nd	nd	nd	nd	12.50	5073.36	12.23	5065.43	14.37	5044.40
3/28/2024	12.80	5039.28	15.80	5037.70	25.40	5024.23	23.20	5030.36	15.80	5055.35	6.10	5064.72	35.40	5034.52	nd	nd	12.00	5073.86	12.37	5065.28	14.26	5044.50
4/11/2024	12.30	5039.78	14.80	5038.70	25.10	5024.53	23.10	5030.46	14.80	5056.35	6.00	5064.82	35.50	5034.42	nd	nd	12.30	5073.56	12.52	5065.14	14.15	5044.61
4/23/2024	12.10	5039.98	13.90	5039.60	25.00	5024.63	23.00	5030.56	13.90	5057.25	6.20	5064.62	35.40	5034.52	nd	nd	12.10	5073.76	12.66	5064.99	14.05	5044.72
5/9/2024	12.20	5039.88	14.10	5039.40	25.00	5024.63	22.80	5030.76	14.10	5057.05	6.00	5064.82	35.40	5034.52	nd	nd	12.00	5073.86	12.81	5064.84	13.94	5044.82
5/16/2024	12.40	5039.68	14.50	5039.00	25.10	5024.53	22.90	5030.66	14.50	5056.65	6.00	5064.82	34.40	5035.52	nd	nd	12.20	5073.66	12.95	5064.70	13.83	5044.93
5/25/2024	11.90	5040.18	13.70	5039.80	25.00	5024.63	22.70	5030.86	13.70	5057.45	6.50	5064.32	35.40	5034.52	nd	nd	11.80	5074.06	13.10	5064.55	13.72	5045.04
6/3/2024	11.80	5040.28	13.20	5040.30	24.70	5024.93	22.50	5031.06	13.20	5057.95	6.50	5064.32	35.40	5034.52	nd	nd	9.90	5075.96	12.21	5065.44	13.00	5045.76
6/10/2024	11.70	5040.38	13.50	5040.00	24.80	5024.83	22.50	5031.06	13.50	5057.65	6.20	5064.62	34.80	5035.12	nd	nd	9.90	5075.96	12.10	5065.55	12.80	5045.96
6/24/2024	11.40	5040.68	13.50	5040.00	25.00	5024.63	22.80	5030.76	13.50	5057.65	6.70	5064.12	34.60	5035.32	nd	nd	10.90	5074.96	12.50	5065.15	13.51	5045.25
7/8/2024	11.70	5040.38	13.40	5040.10	24.20	5025.43	20.80	5032.76	13.40	5057.75	6.10	5064.72	33.60	5036.32	nd	nd	11.30	5074.56	12.55	5065.10	13.52	5045.24
7/15/2024	11.80	5040.28	13.10	5040.40	23.30	5026.33	19.40	5034.16	13.10	5058.05	7.00	5063.82	31.10	5038.82	nd	nd	11.60	5074.26	12.18	5065.48	13.50	5045.26
7/22/2024	11.70	5040.38	13.00	5040.50	23.20	5026.43	19.40	5034.16	13.00	5058.15	7.30	5063.52	31.90	5038.02	nd	nd	9.40	5076.46	12.00	5065.65	12.51	5046.25
8/2/2024	11.70	5040.38	13.10	5040.40	23.60	5026.03	20.10	5033.46	13.10	5058.05	7.50	5063.32	32.20	5037.72	nd	nd	10.30	5075.56	11.42	5066.23	12.25	5046.51
8/15/2024	11.60	5040.48	12.90	5040.60	23.90	5025.73	20.60	5032.96	12.90	5058.25	7.60	5063.22	29.60	5040.32	nd	nd	11.00	5074.86	11.04	5066.61	13.20	5045.56
8/21/2024	11.60	5040.48	12.80	5040.70	24.10	5025.53	21.00	5032.56	12.80	5058.35	8.10	5062.72	29.50	5040.42	nd	nd	12.00	5073.86	10.67	5066.99	13.45	5045.31
9/4/2024	11.70	5040.38	12.70	5040.80	24.00	5025.63	21.00	5032.56	12.70	5058.45	9.00	5061.82	29.40	5040.52	nd	nd	12.50	5073.36	10.29	5067.37	13.40	5045.36
9/12/2024	11.50	5040.58	12.80	5040.70	24.20	5025.43	21.30	5032.26	12.80	5058.35	9.50	5061.32	29.80	5040.12	nd	nd	12.50	5073.36	9.91	5067.74	13.45	5045.31
9/23/2024	11.80	5040.28	13.20	5040.30	23.90	5025.73	20.60	5032.96	13.20	5057.95	10.00	5060.82	30.50	5039.42	nd	nd	12.60	5073.26	9.53	5068.12	13.49	5045.27
10/4/2024	11.70	5040.38	13.20	5040.30	24.30	5025.33	21.40	5032.16	13.20	5057.95	10.20	5060.62	31.10	5038.82	nd	nd	12.70	5073.16	9.16	5068.50	13.51	5045.25
10/17/2024	11.80	5040.28	13.20	5040.30	24.60	5025.03	22.00	5031.56	13.20	5057.95	10.70	5060.12	32.00	5037.92	nd	nd	12.80	5073.06	8.78	5068.88	13.52	5045.24
11/12/2024	12.40	5039.68	15.80	5037.70	25.10	5024.53	22.90	5030.66	15.80	5055.35	10.00	5060.82	32.50	5037.42	27.80	5035.97	13.80	5072.06	8.40	5069.25	13.50	5045.26

2023-2024 Goose Haven Water Levels

