
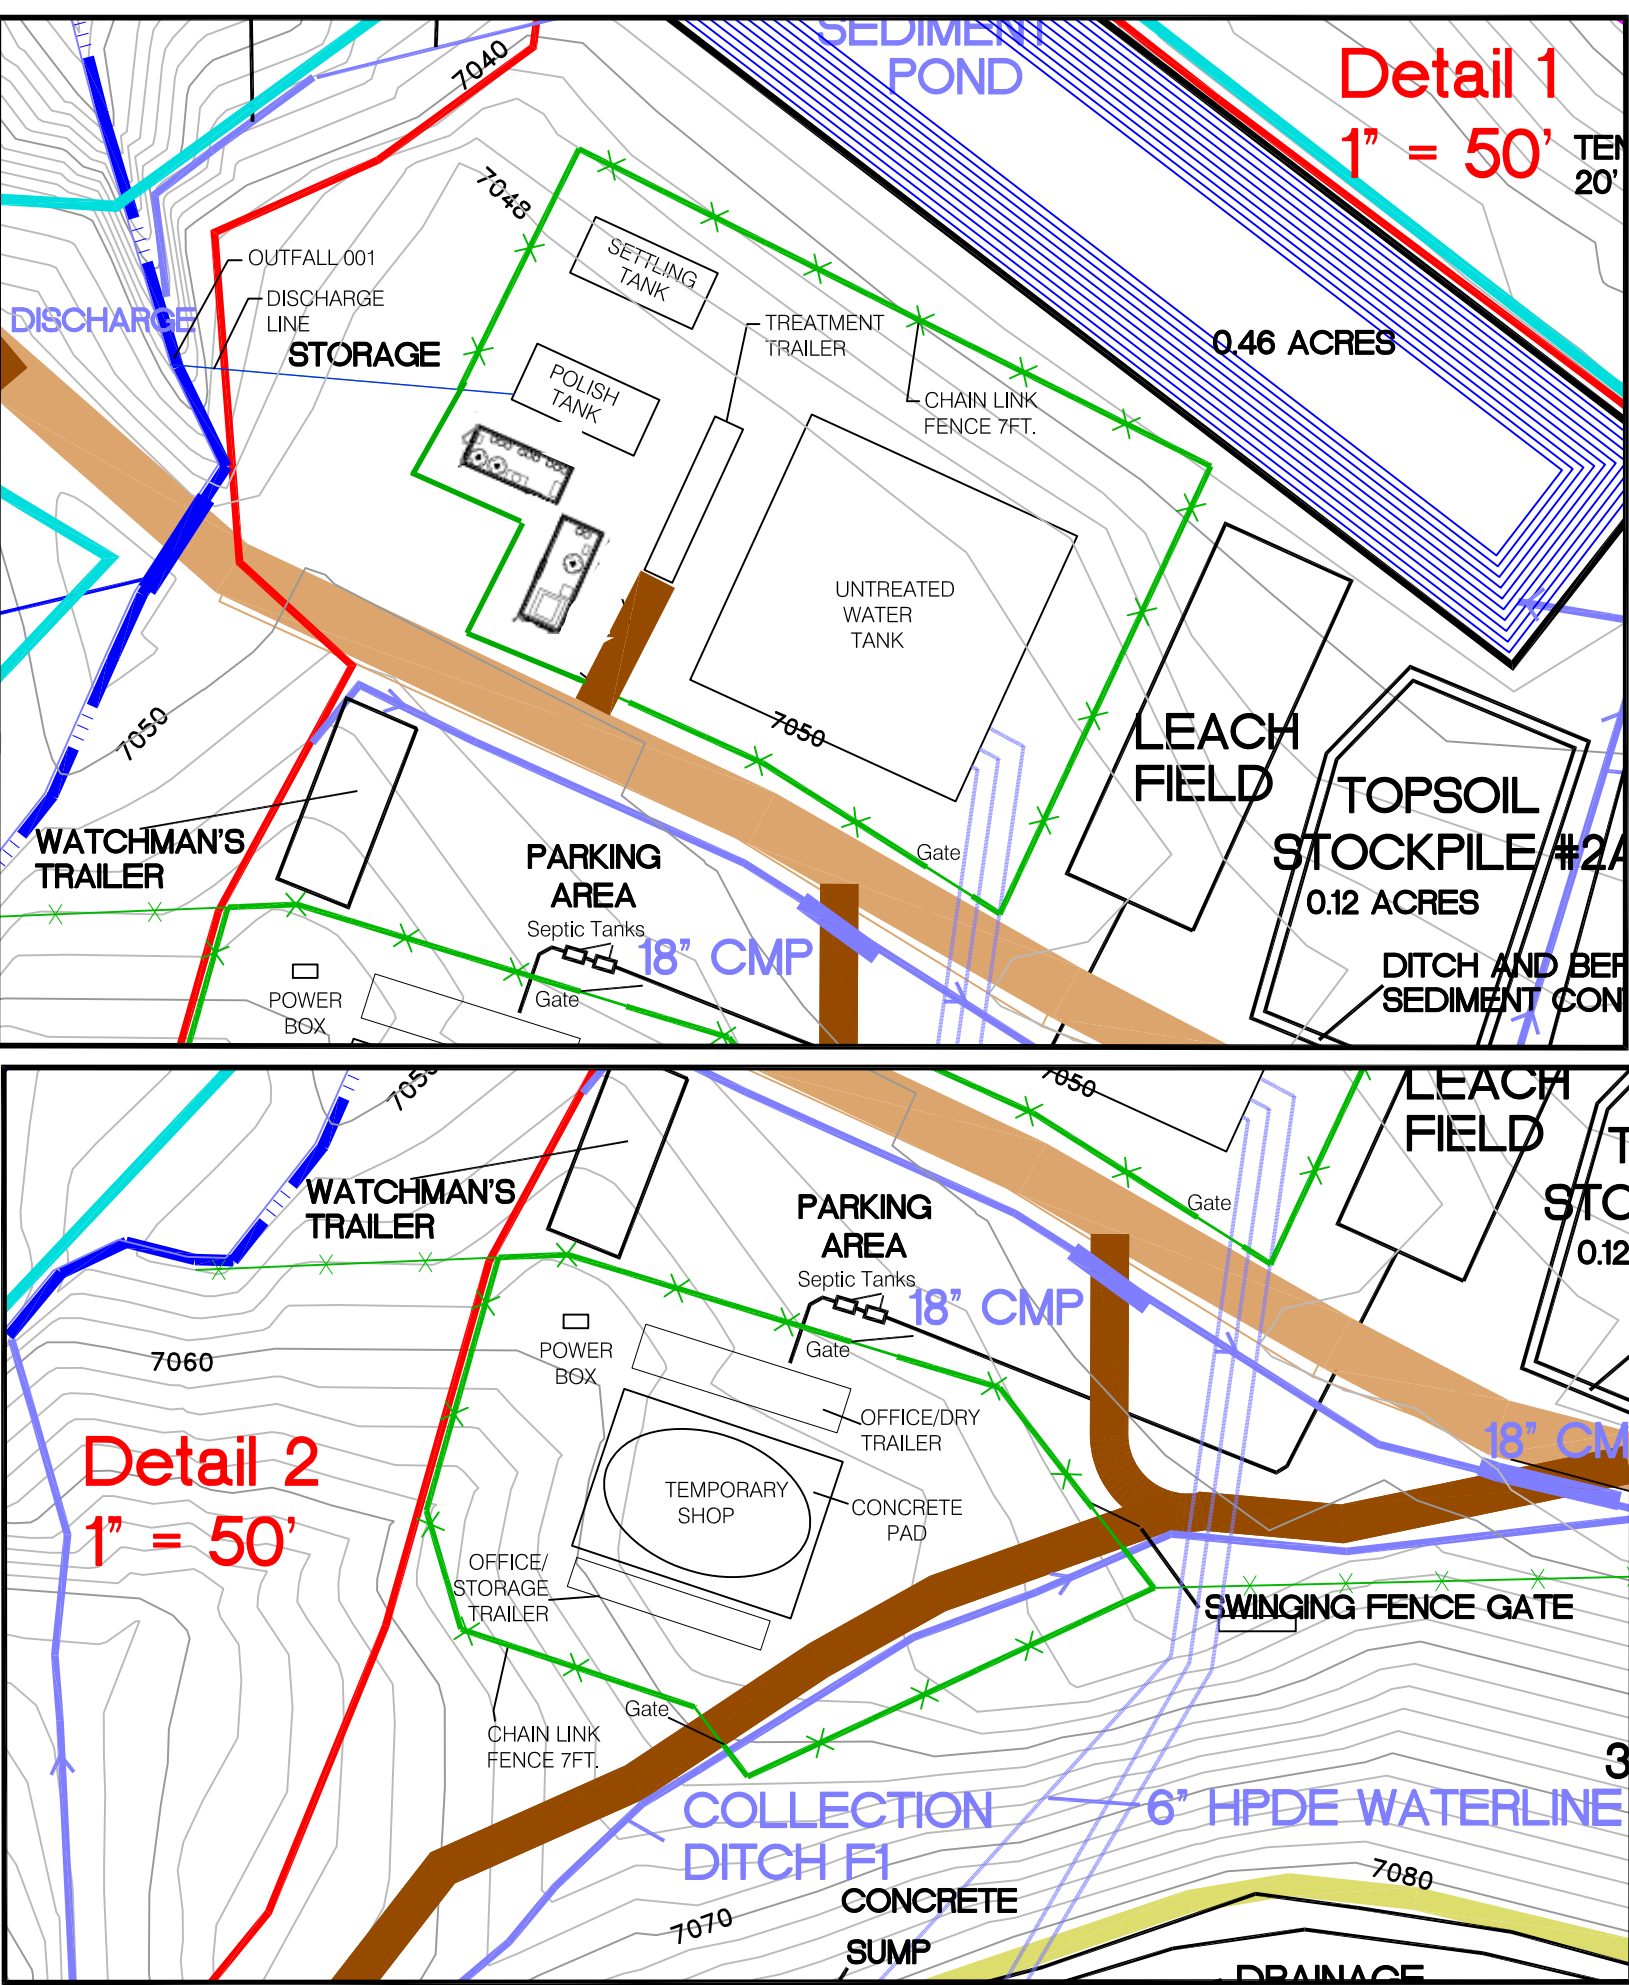


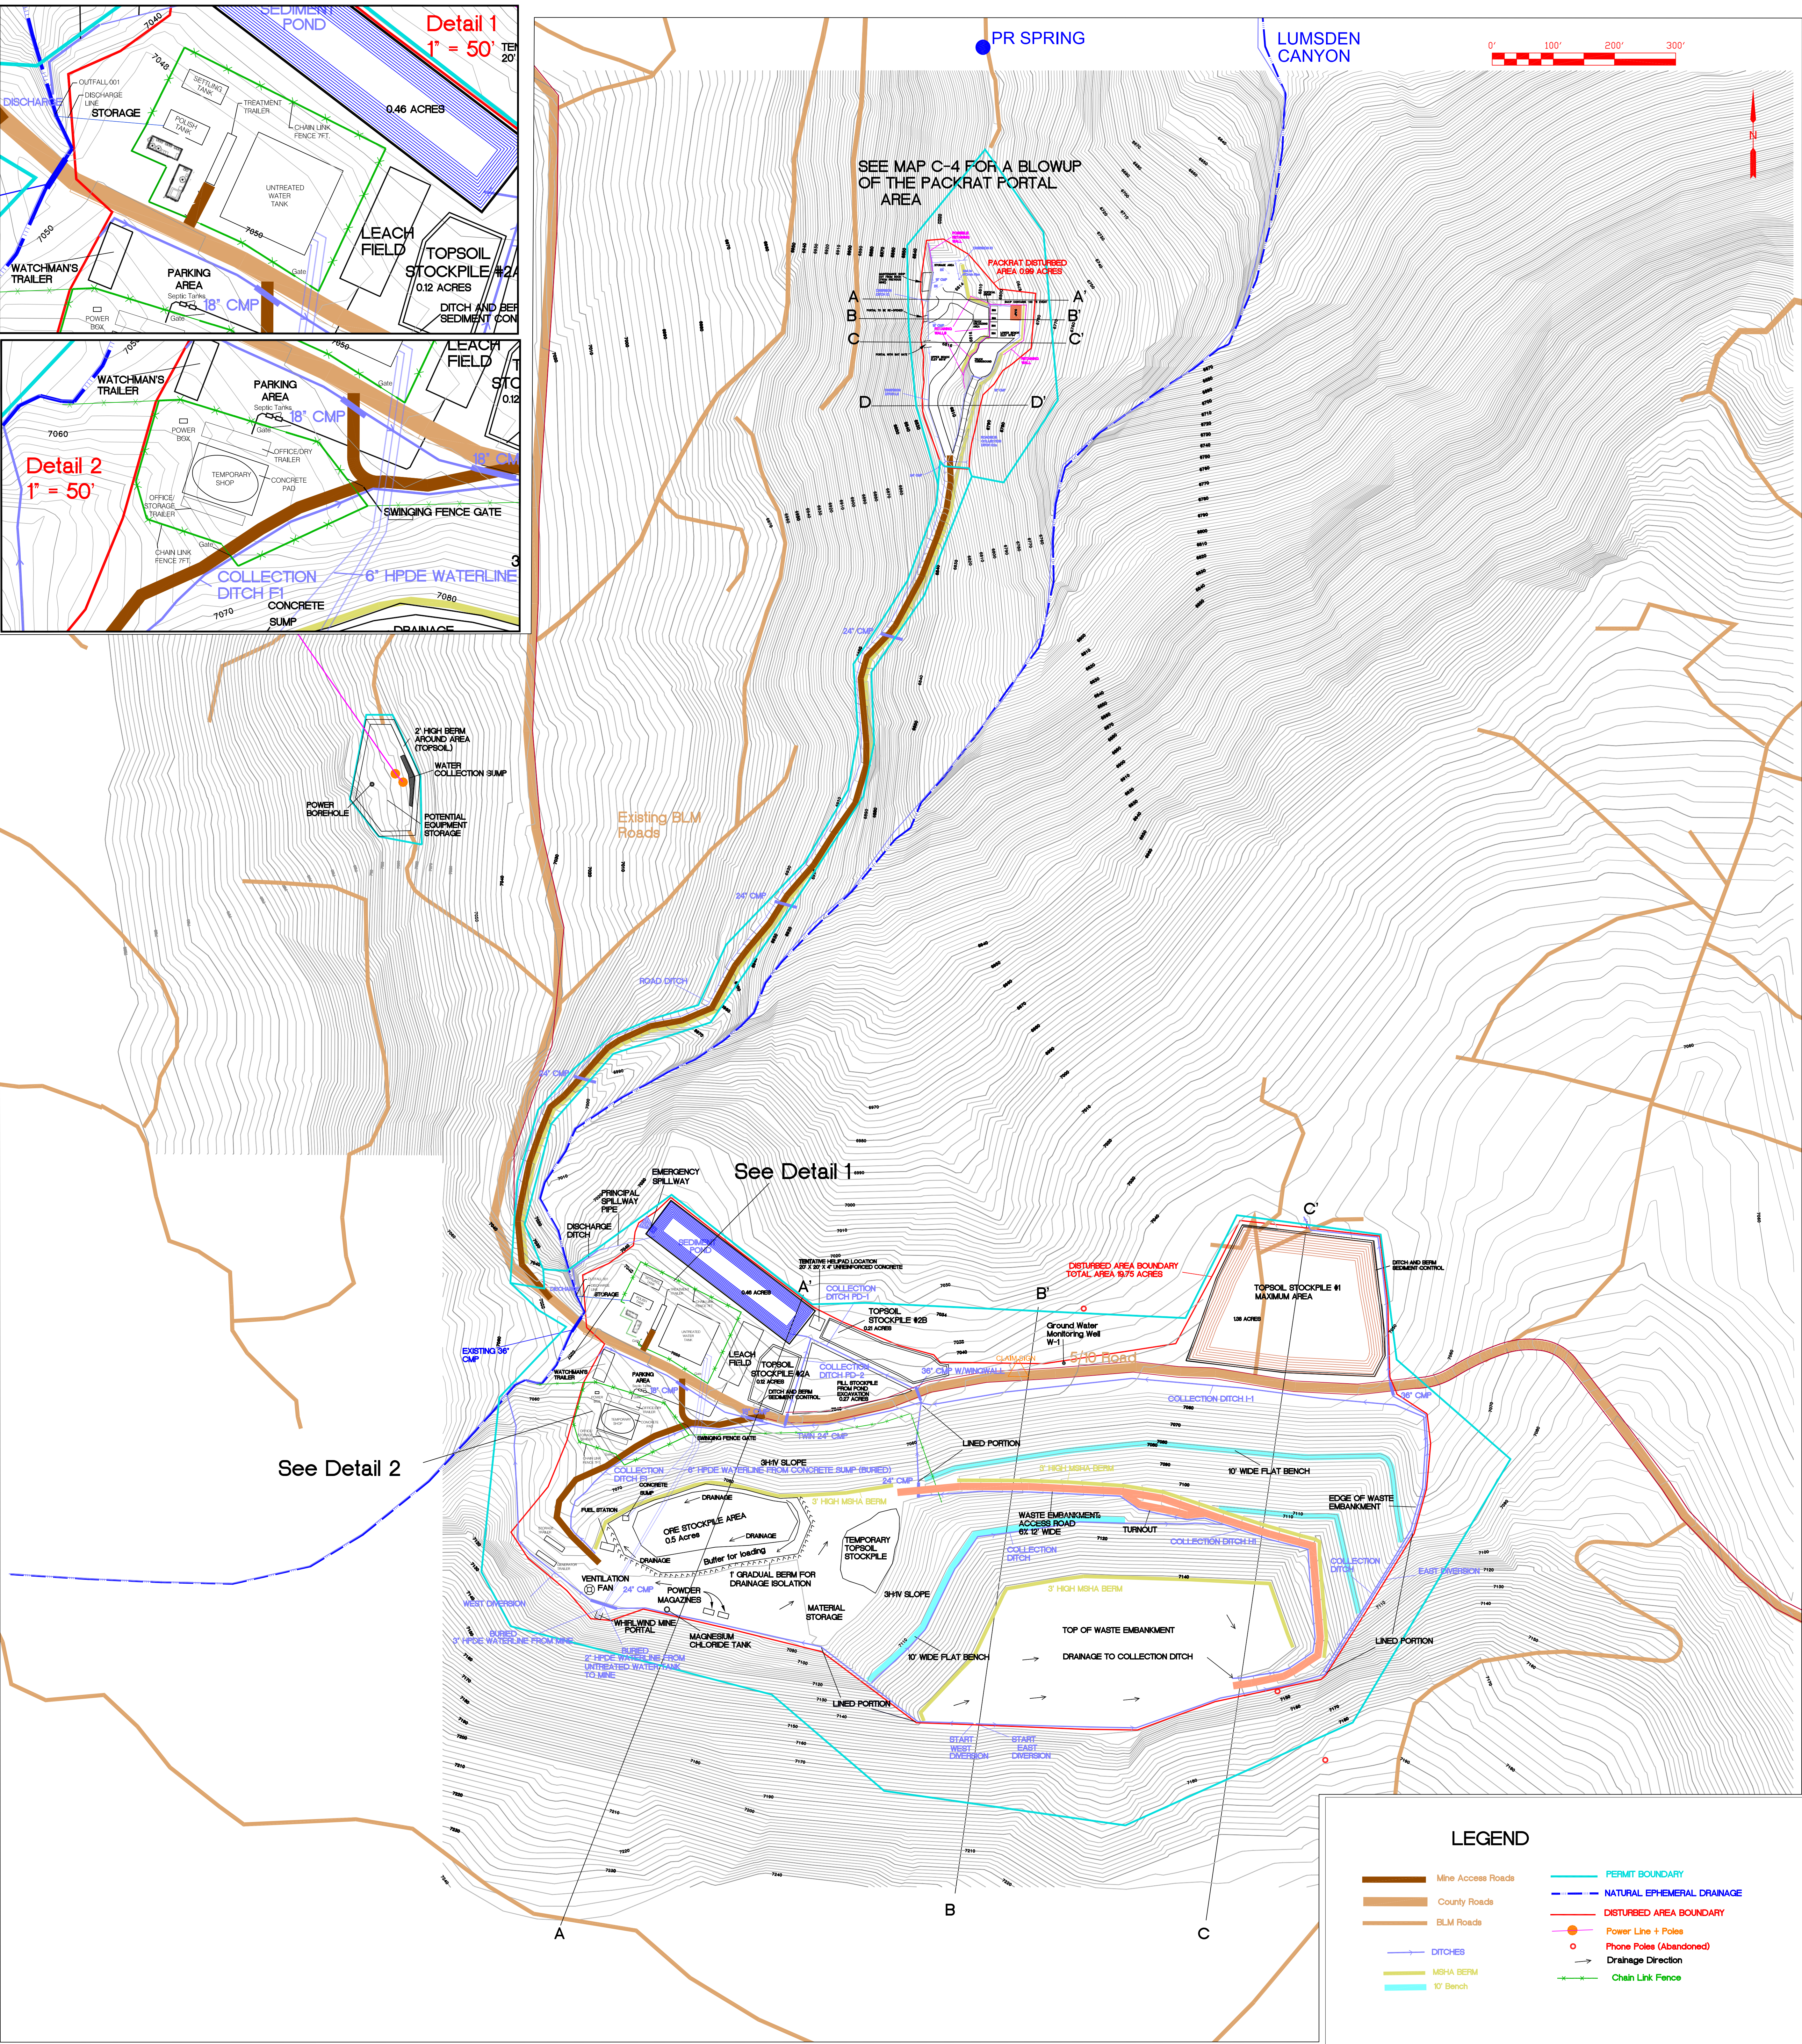

LEGEND

Mine Access Roads

County Roads

BLM Roads

DITCHES

MSHA BERM

10' Bench

PERMIT BOUNDARY

NATURAL EPHEMERAL DRAINAGE

DISTURBED AREA BOUNDARY

Power Line + Poles

Phone Poles (Abandoned)

Drainage Direction

Chain Link Fence