


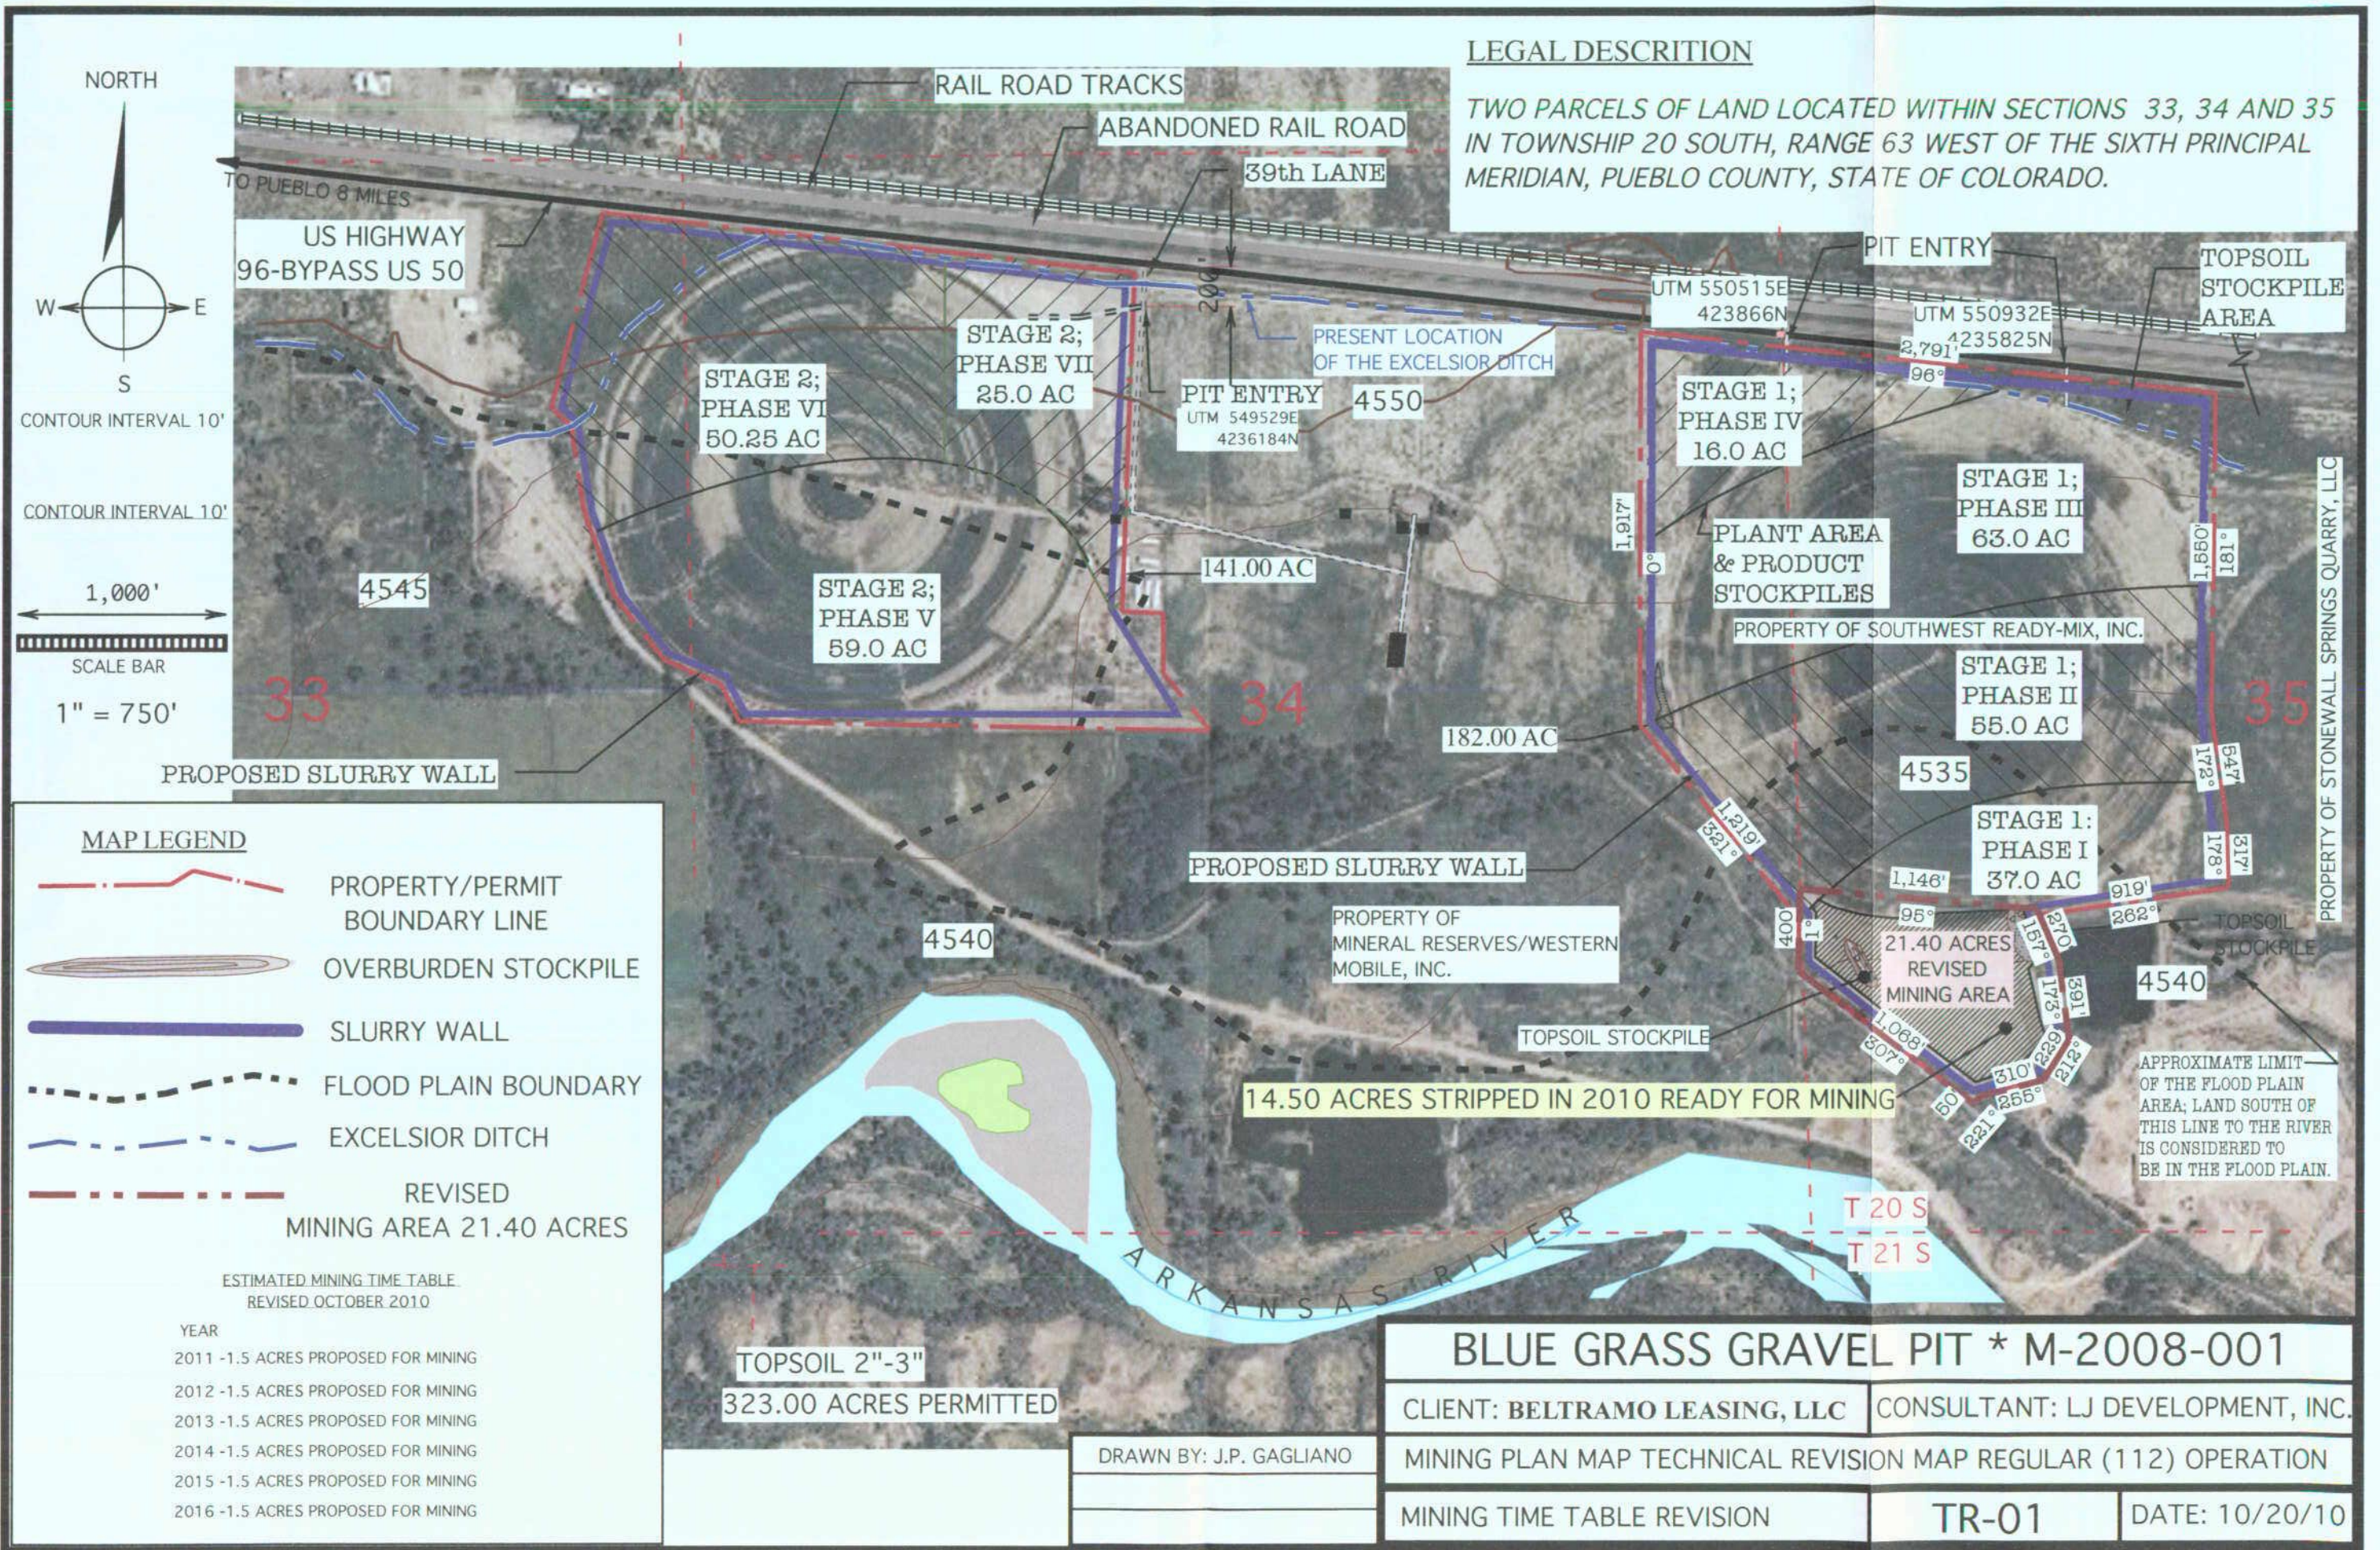

LEGAL DESCRIPTION

TWO PARCELS OF LAND LOCATED WITHIN SECTIONS 33, 34 AND 35 IN TOWNSHIP 20 SOUTH, RANGE 63 WEST OF THE SIXTH PRINCIPAL MERIDIAN, PUEBLO COUNTY, STATE OF COLORADO.

NORTH

W E

S

CONTOUR INTERVAL 10'

CONTOUR INTERVAL 10'

1,000'

SCALE BAR

1" = 750'

MAP LEGEND

- PROPERTY/PERMIT BOUNDARY LINE
- OVERBURDEN STOCKPILE
- SLURRY WALL
- FLOOD PLAIN BOUNDARY
- EXCELSIOR DITCH
- REVISED MINING AREA 21.40 ACRES

ESTIMATED MINING TIME TABLE
REVISED OCTOBER 2010

YEAR
2011 -1.5 ACRES PROPOSED FOR MINING
2012 -1.5 ACRES PROPOSED FOR MINING
2013 -1.5 ACRES PROPOSED FOR MINING
2014 -1.5 ACRES PROPOSED FOR MINING
2015 -1.5 ACRES PROPOSED FOR MINING
2016 -1.5 ACRES PROPOSED FOR MINING

TOPSOIL 2"-3"

323.00 ACRES PERMITTED

DRAWN BY: J.P. GAGLIANO

BLUE GRASS GRAVEL PIT * M-2008-001

CLIENT: BELTRAMO LEASING, LLC	CONSULTANT: LJ DEVELOPMENT, INC.
MINING PLAN MAP TECHNICAL REVISION MAP REGULAR (112) OPERATION	
MINING TIME TABLE REVISION	TR-01
DATE: 10/20/10	