


Note: The permit boundary( bright green line) is approximate. This map should not be relied upon to accurately identify the permit boundary, or the dimensions of illustrated structures or reclaimed areas which are part of this Annual Report.

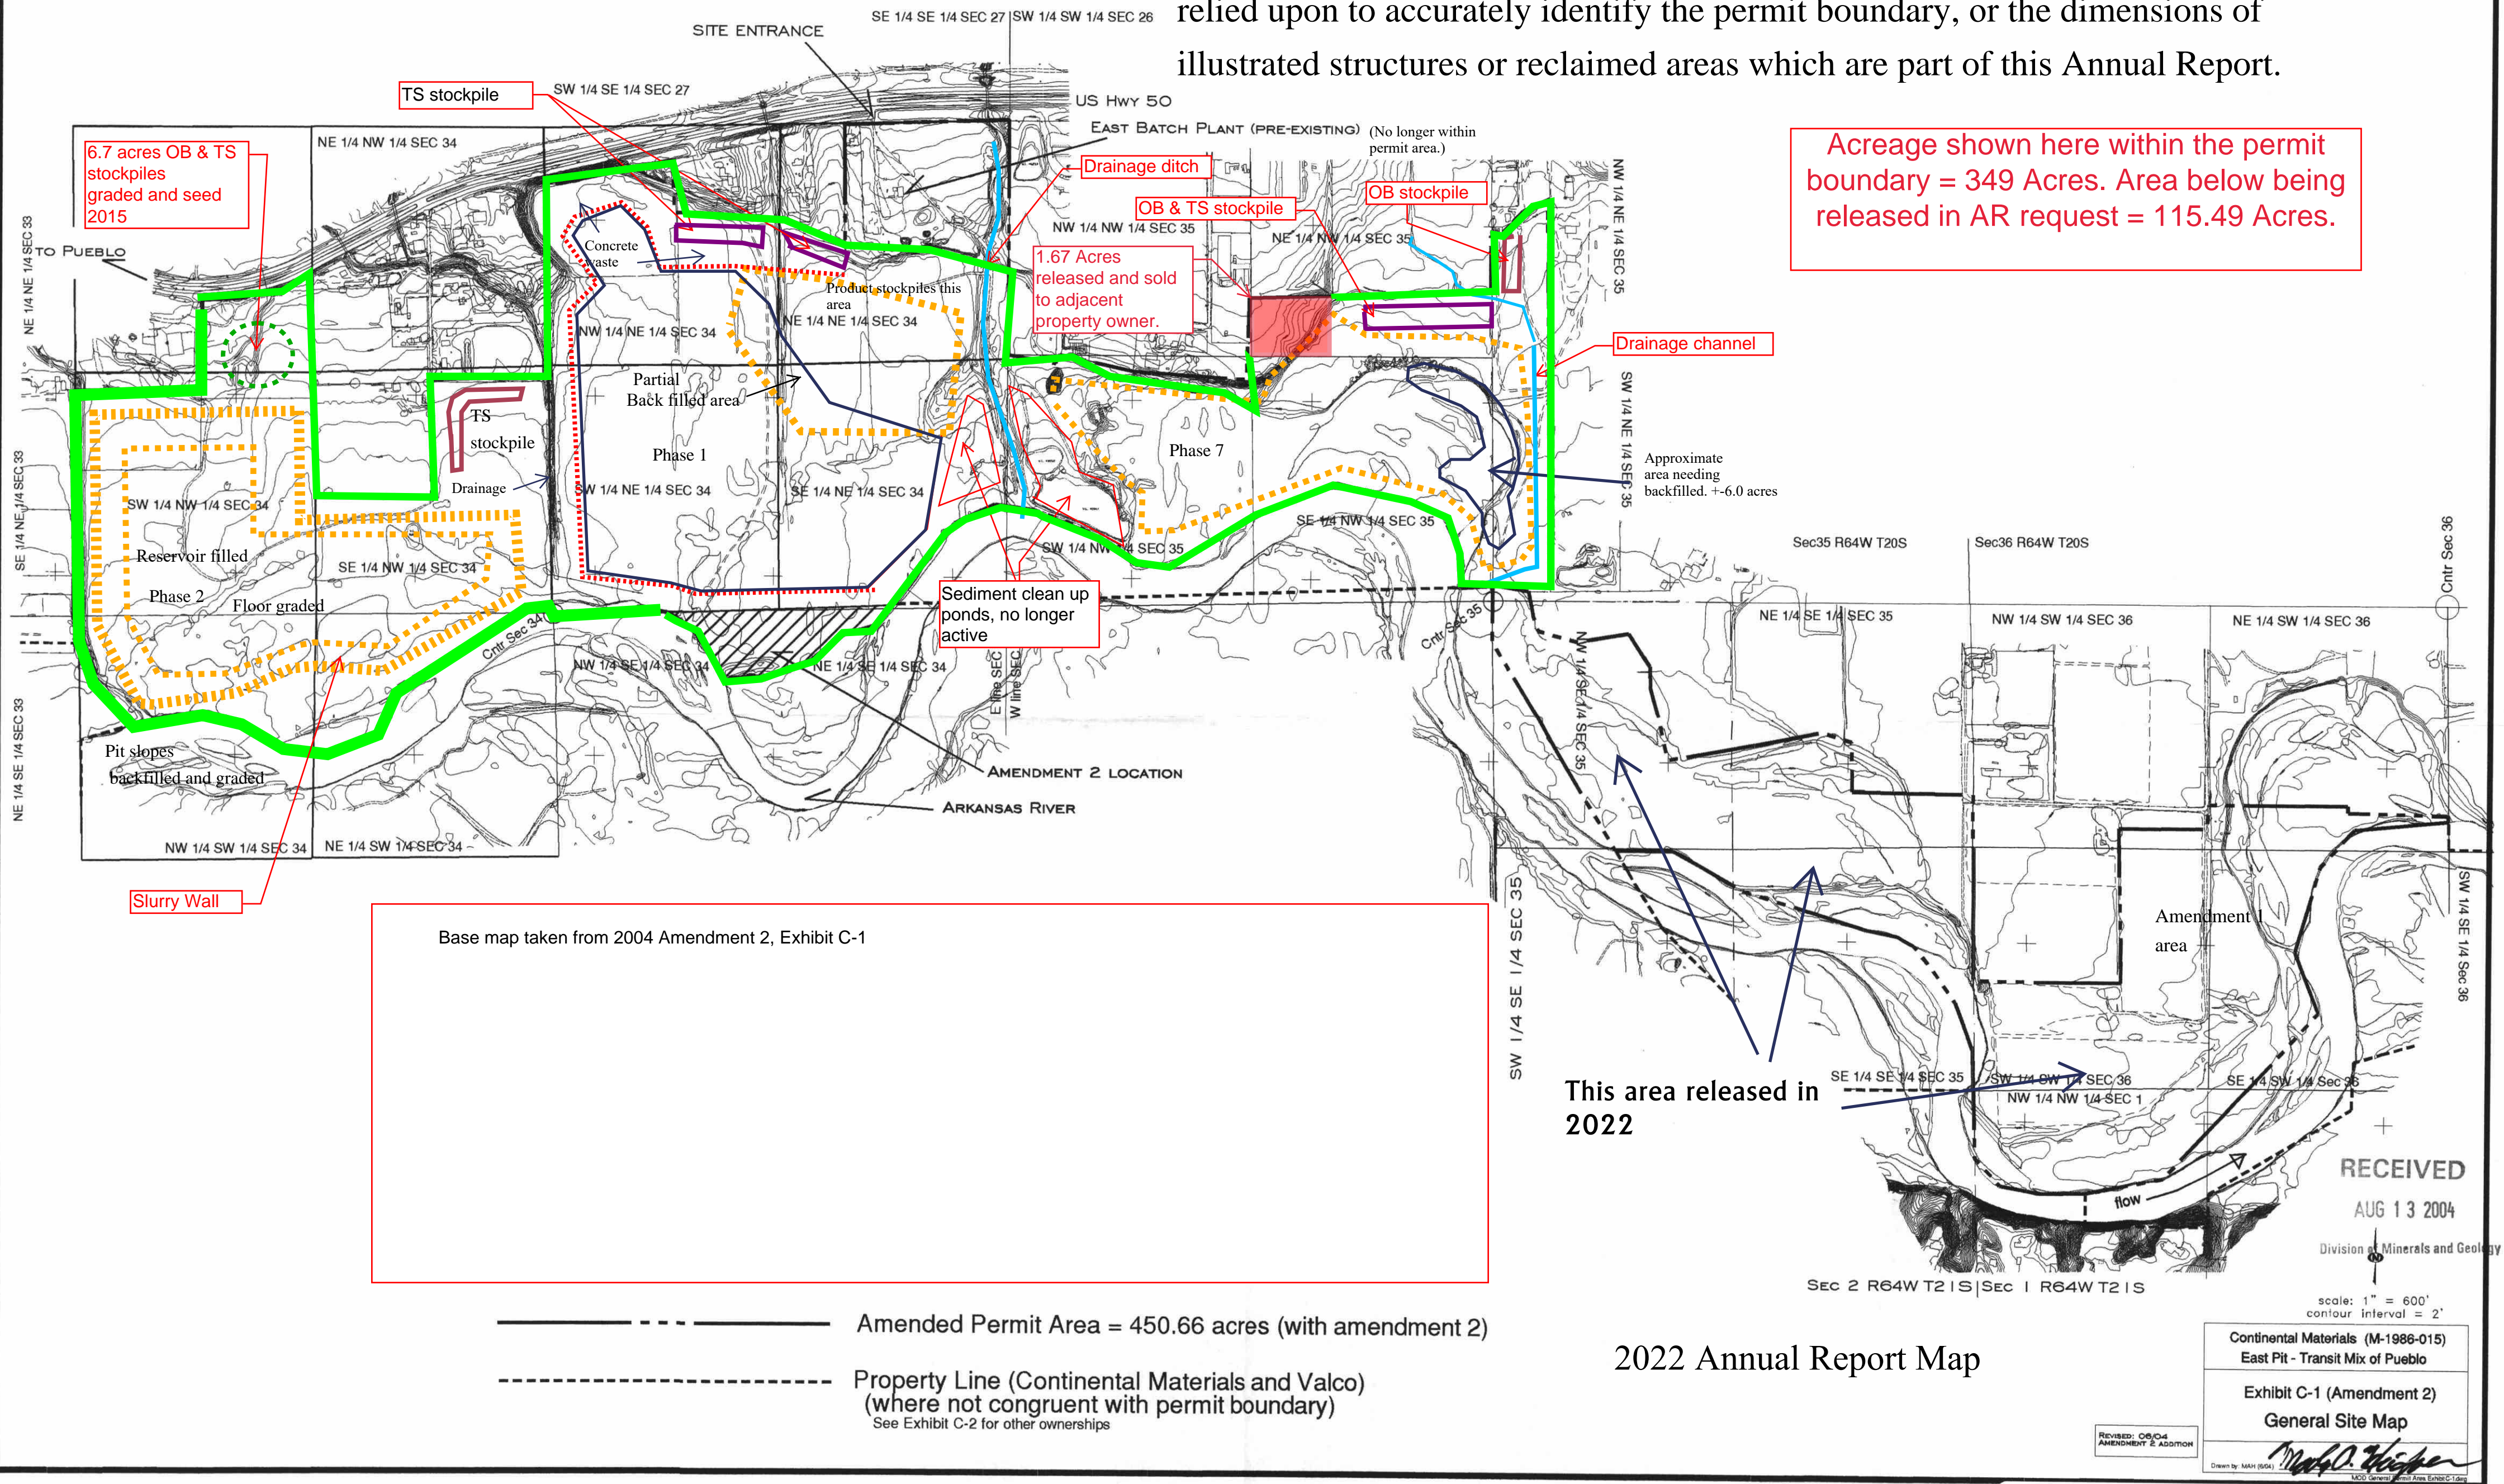

Permit #: **M-1986-015** Confidential?: **N**  
 Class: **Revision** Type/Seq.: **AM-2**  
 From: **Continental Materials Corp** To: **DMG**  
 Doc. Name: **EXH C-1 General Site Map**  
 Date: **08/13/2004**  
 Specialist: **BMK**