


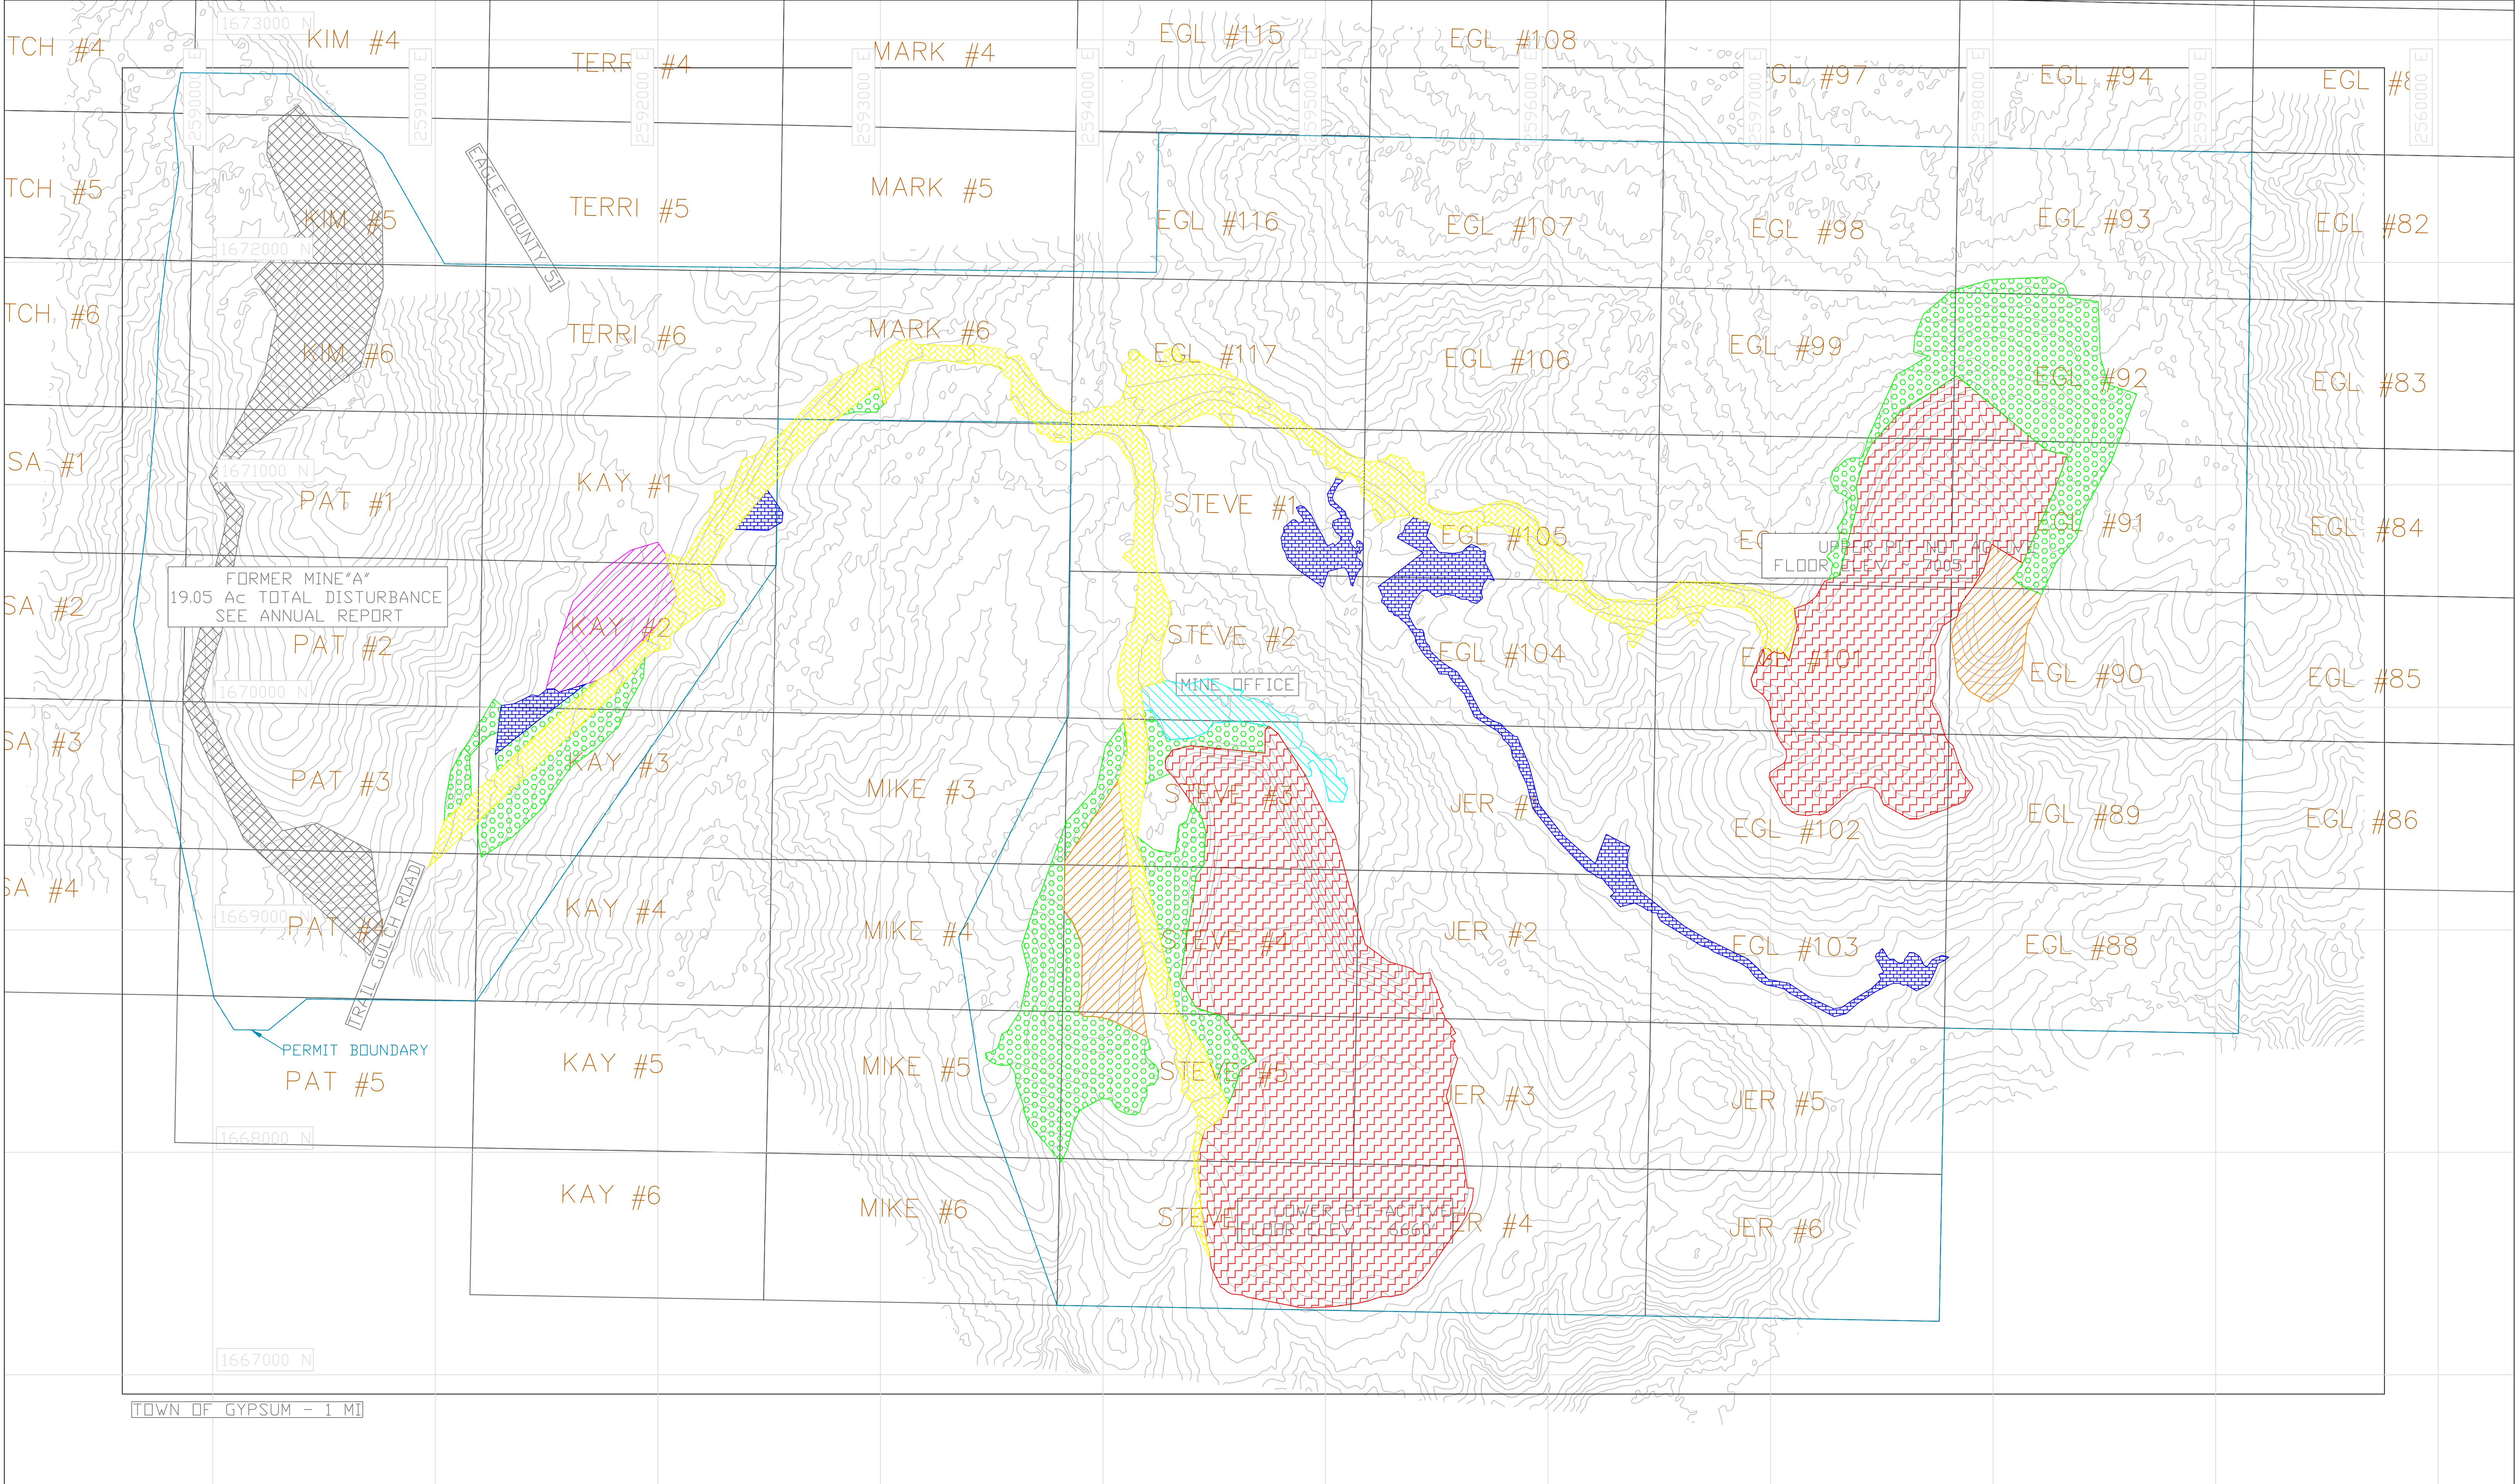

LEGEND (ESTIMATED ACREAGE)

REVEGETATED (37.04 Ac)

SHOP & OFFICE FACILITIES (3.29 Ac)

STOCKPILE (4.93 Ac)

SEDIMENT CONTROL & ACCESS (9.49 Ac)

ROADS (30.94 Ac)

WASTE DUMPS (9.94 Ac)

OPEN PIT (83.64 Ac)

DATE	REV	DESCRIPTION	BY
12/20	5	UPDATED TOPO/DISTURB	JFE
12/21	6	UPDATED TOPO/DISTURB	JFE
12/22	7	UPDATED TOPO/RECL	JFE
12/23	9	NEW DISTURB/RECLAIM	JFE
10/24	10	NO CHANGES	LTC

DRAWING SCALE : AS PLOTTED (FEET)

AMERICAN GYPSUM – EAGLE MINE

COLORADO MINING PERMIT M-1984-041 – 2024 ANNUAL REPORT

UPDATED HORIZONTAL CONTROL – NAD83 STATE PLANE (COLORADO CENTRAL)
UPDATED VERTICAL CONTROL – NAVD88

MINE OFFICE LOCATION – LAT 39.6643 N, LONG 106.9405W