


Gold Basin Placer
located in Section 5
T12S, R80W, 6th P.M., Chaffee County, Colorado

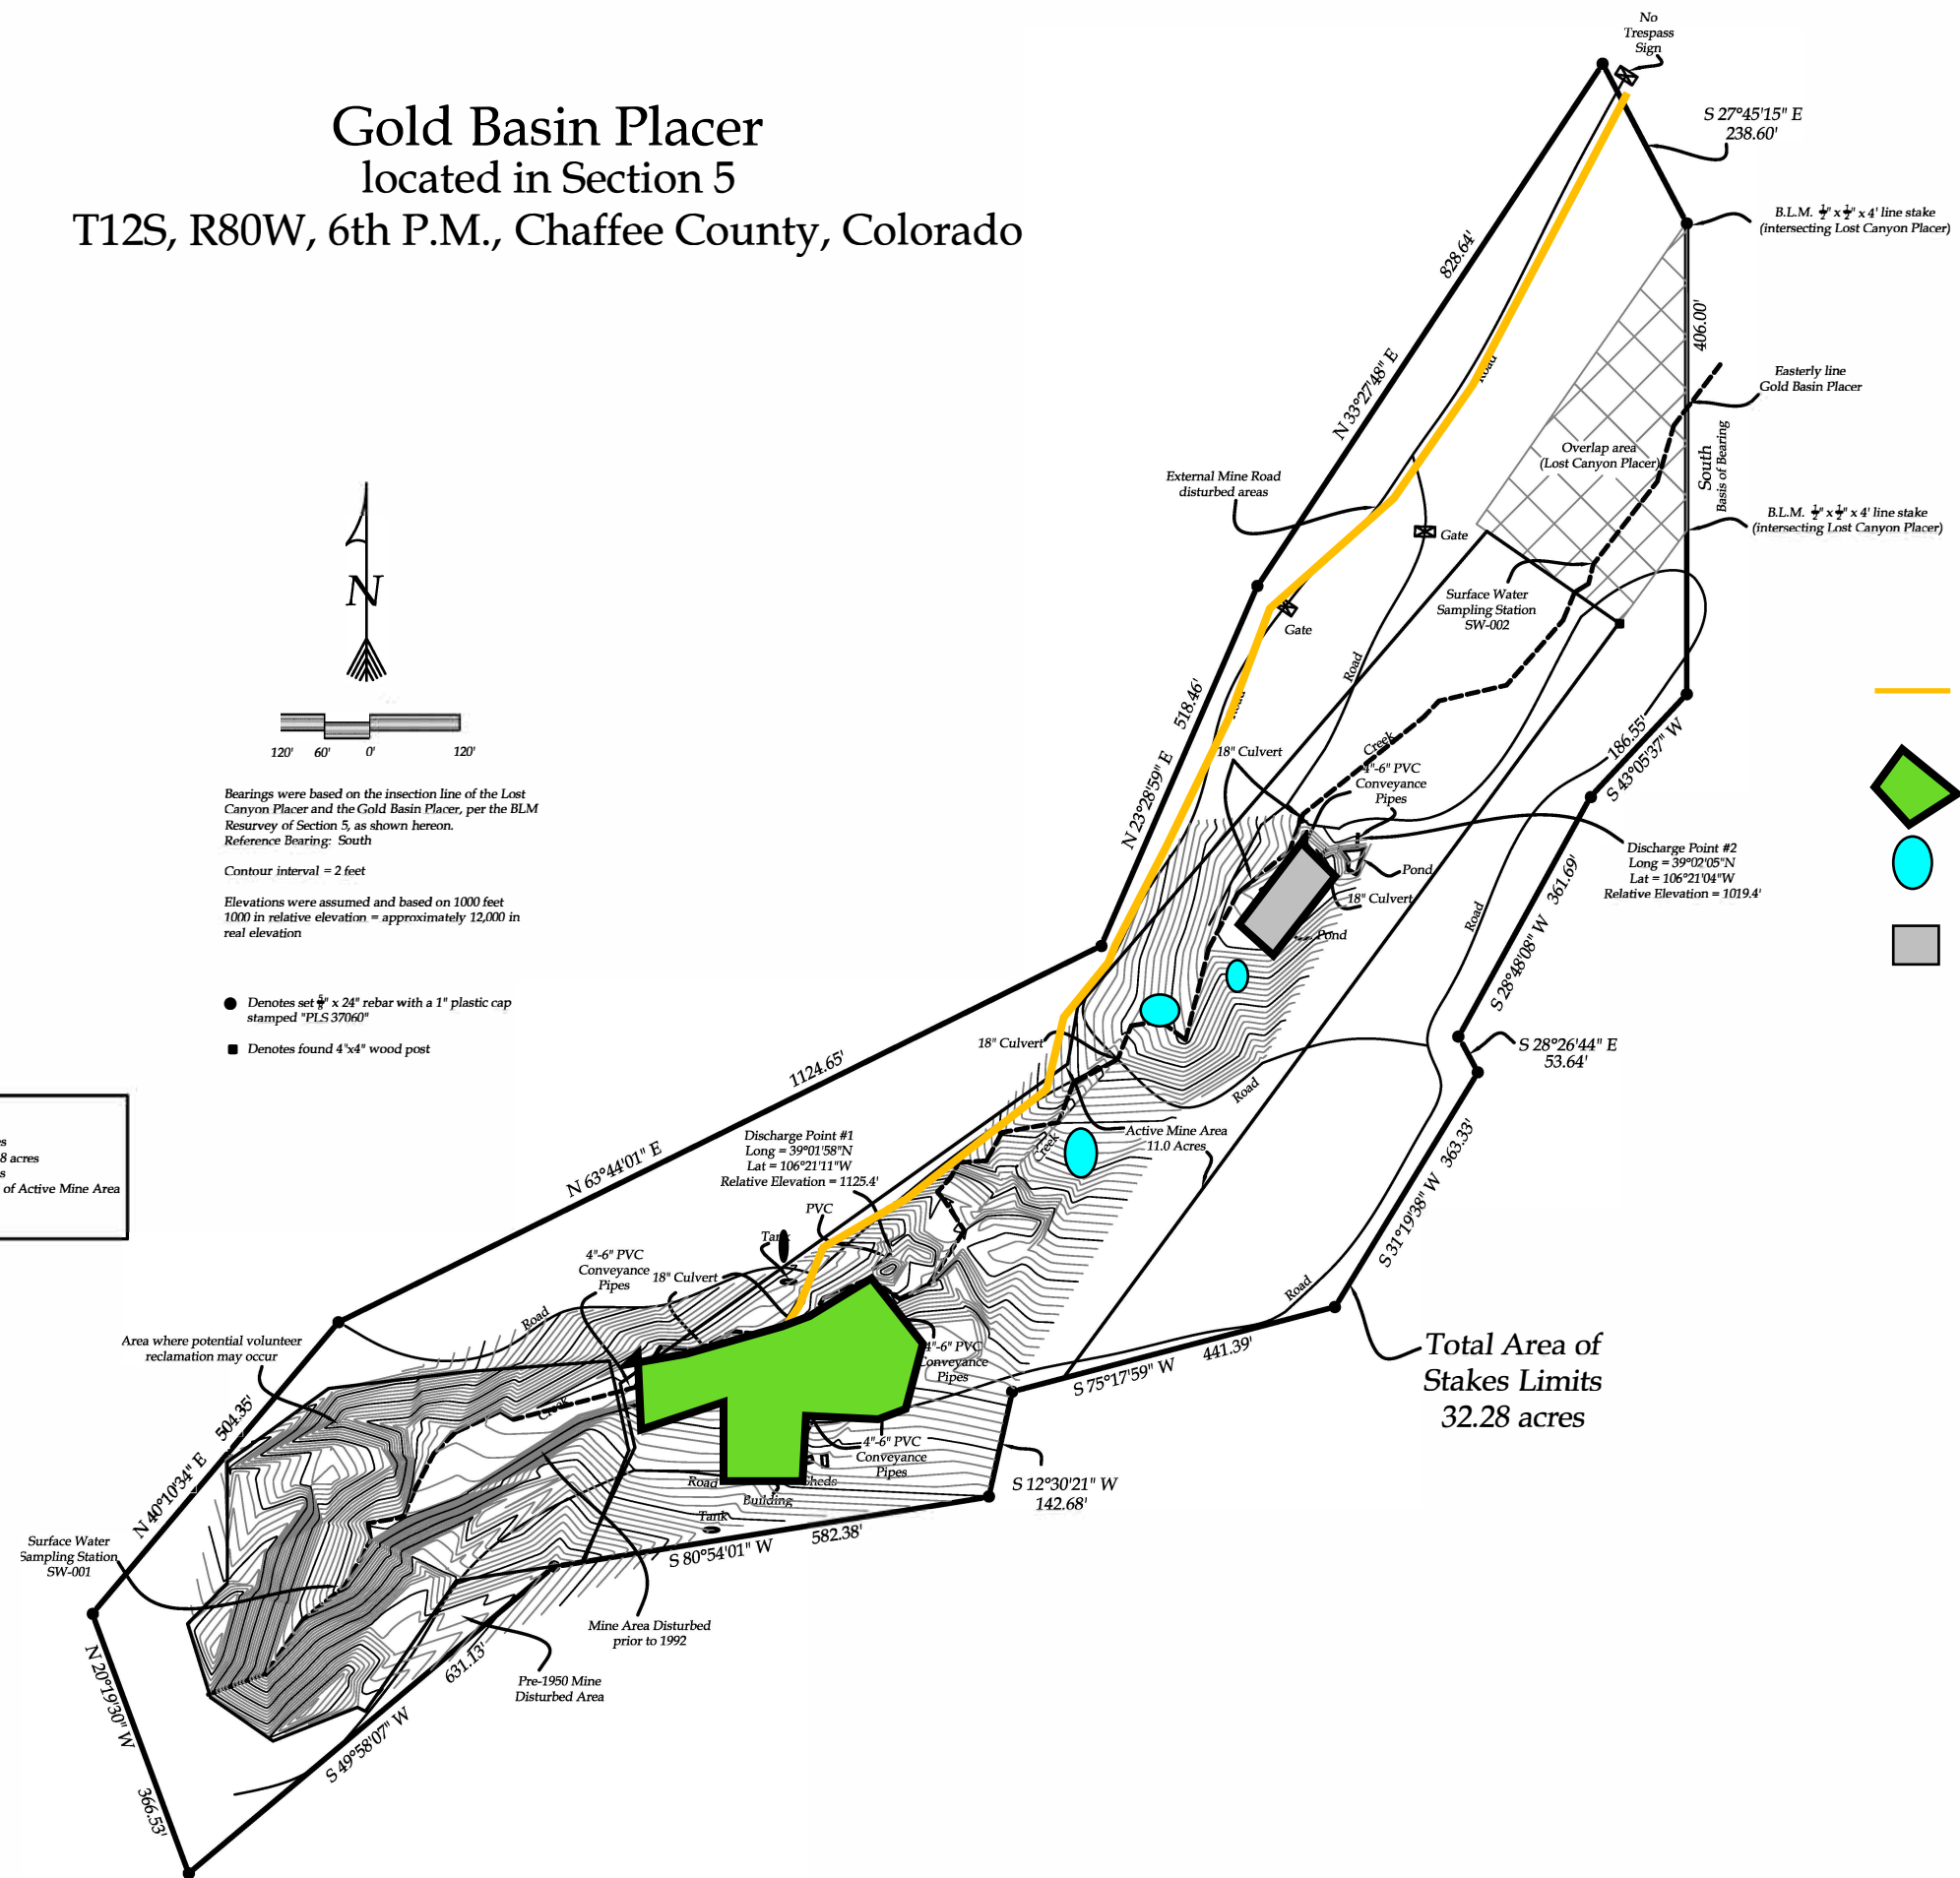

Access Road

Operating Area

2023 Active Mine Area

2015-2023 Active Mine Area

SURVEY DESCRIPTION:
A portion of the Gold Basin Placer (M.S. 54496)

SURVEYOR'S CERTIFICATION:
I hereby state that this survey and plat was prepared by me or under my direct responsibility, supervision and checking, and that, in my professional opinion, it is true and correct to the best of my knowledge, belief and information based on the standards of care of Professional Land Surveyors practicing in the State of Colorado.

John E. Mower, P.L.S.
Colorado Registration No. 37060

Figure 1
CDRMS 2023
Annual Report

Mountain Man
Surveying

2855 North Main, Suite B106
Durango, Co. 81301
Phone: 970-375-6358
Fax: 970-259-3147
Cell: 970-946-1886

Gold Basin Placer
located in Section 5
T12S, R80W, 6th P.M., Chaffee County, Colorado

Prepared By: J.E.M.	Project No: 14373
Checked By: J.E.M.	Date: 10-31-14
Date: 10-31-14	Page 1 of 1