


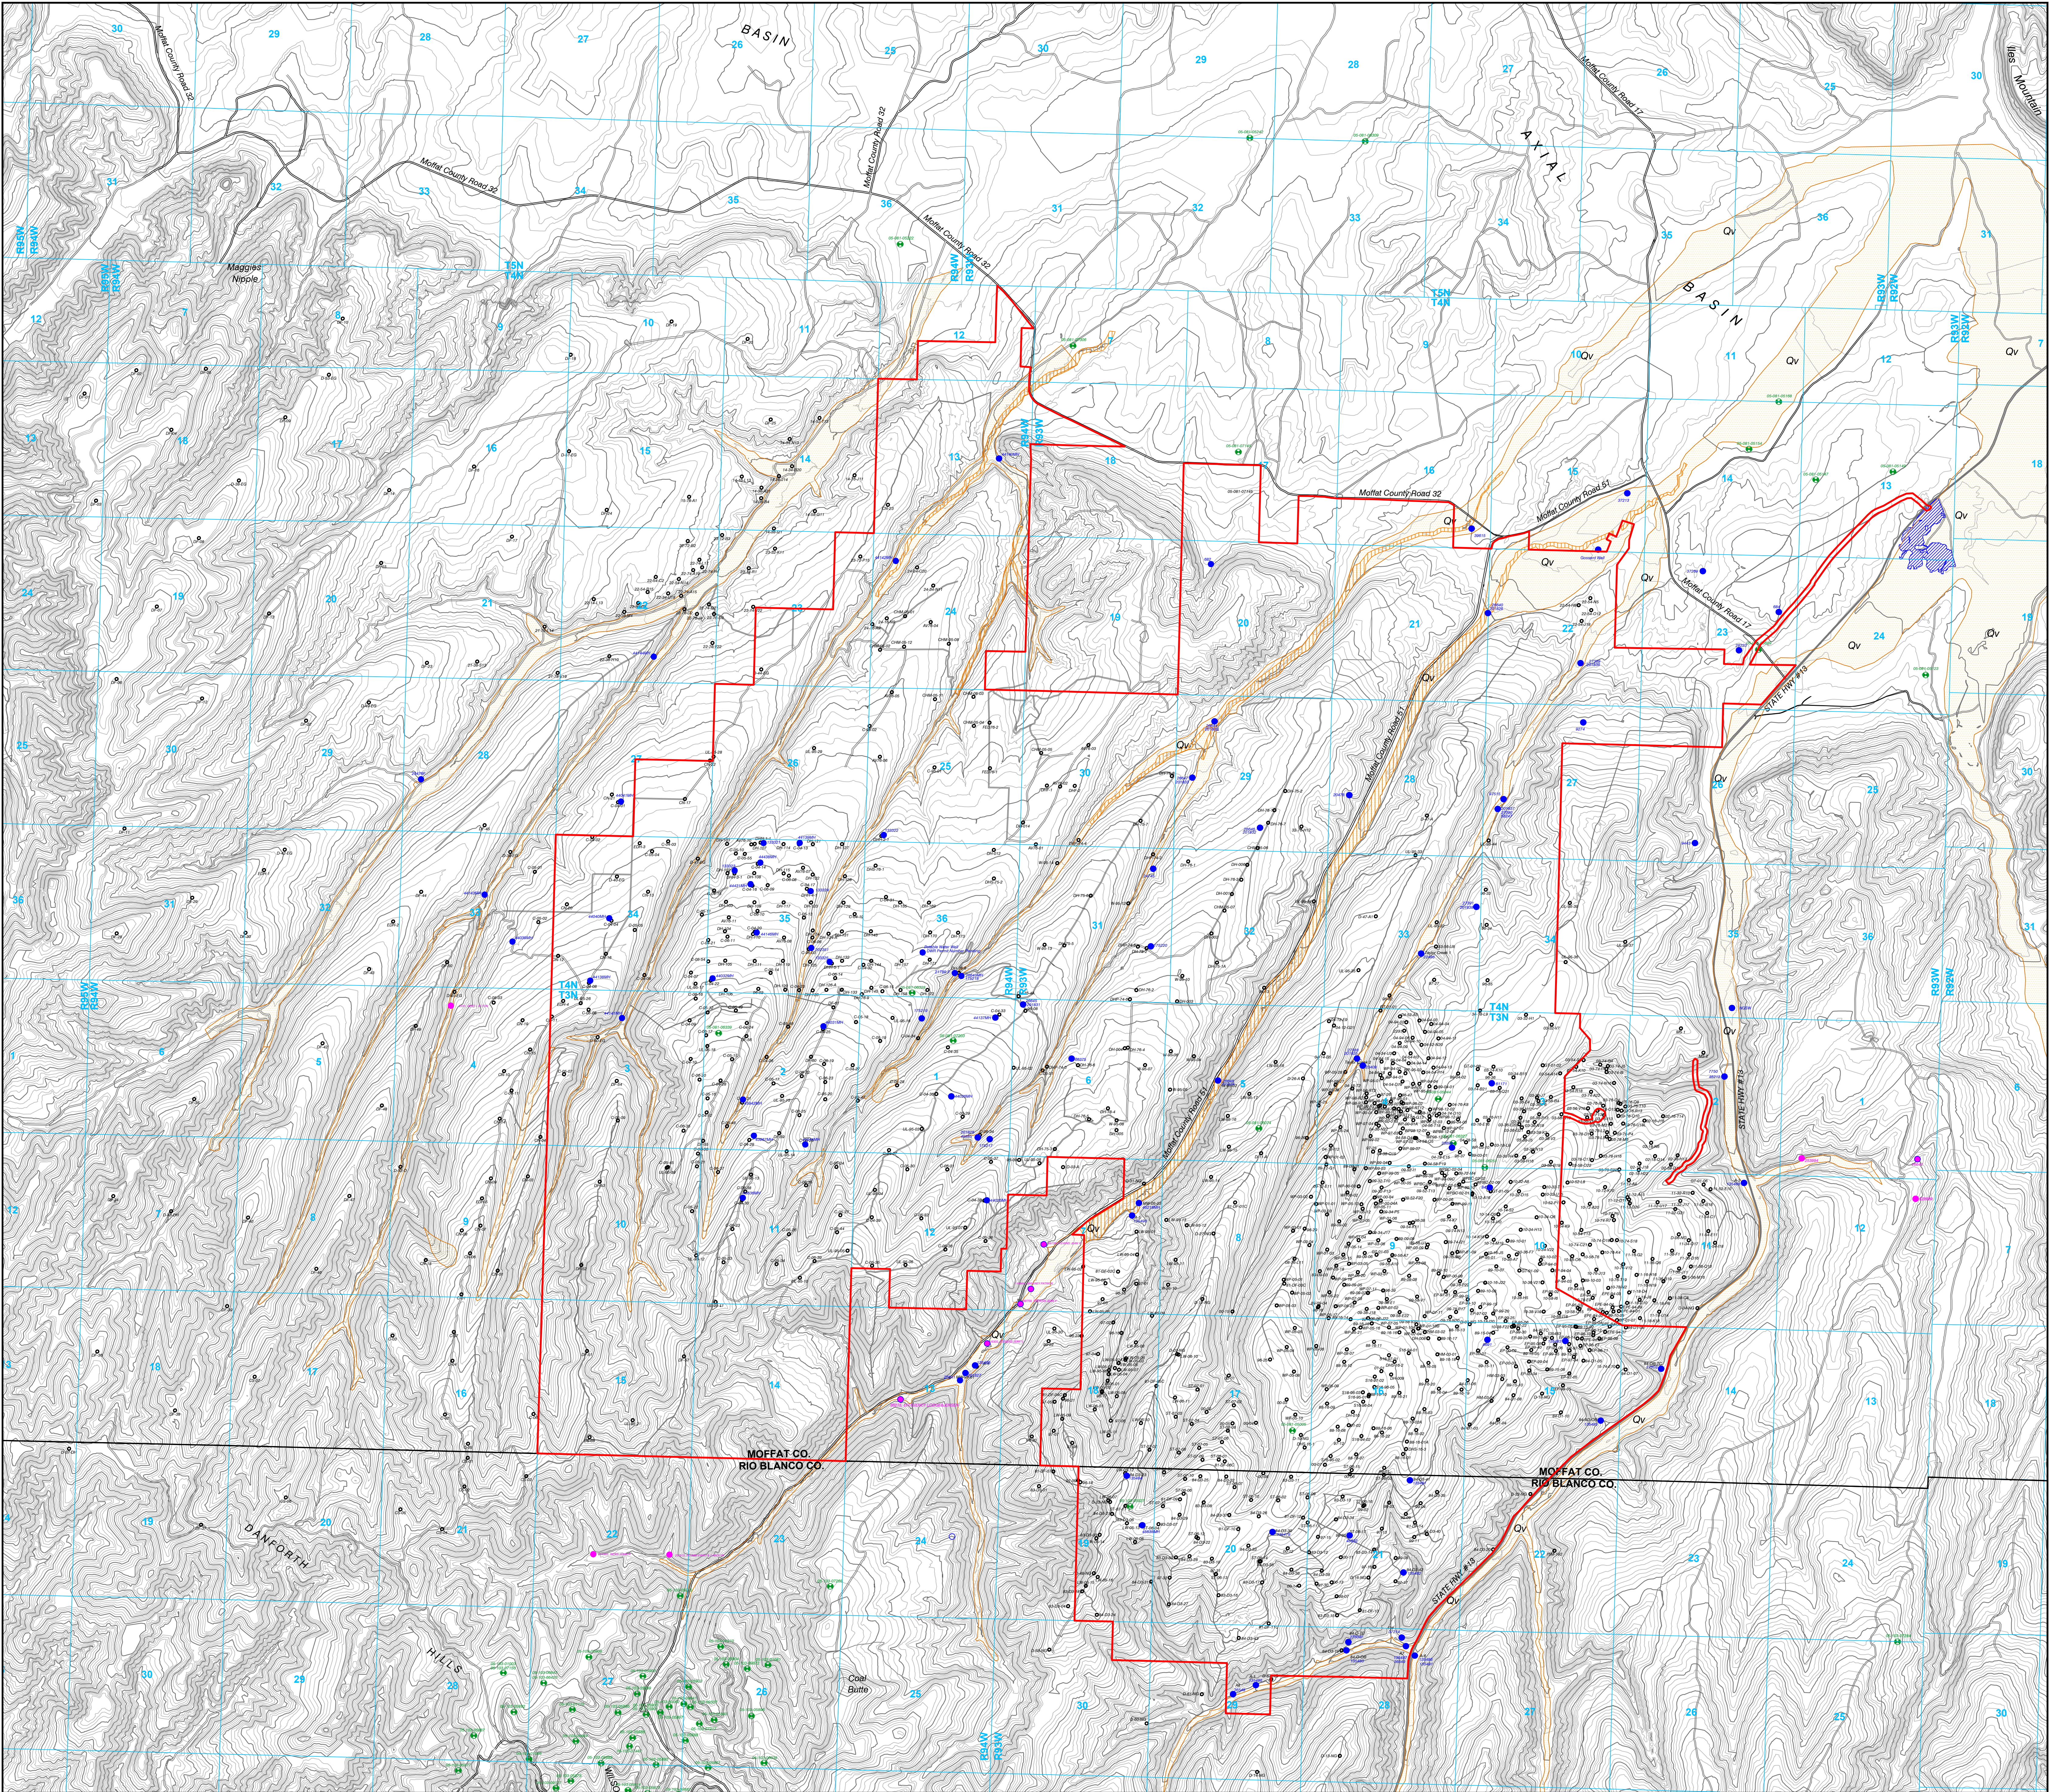

LEGEND

PERMIT BOUNDARY

SECTION LINE

SEALED BORING LOCATION

COLORADO OIL AND GAS REGISTERED FACILITY LOCATION


WILSON RESERVOIR

APPROXIMATE VALLEY FILL DEPOSITS
(EXTENT BEYOND PERMIT BOUNDARY IS ESTIMATED)

AREA AFFECTED BY 1983-1984 EROSION AND MASS WASTING EVENT

LOCATION OF PRIVATE WELL PERMITS
(FROM COLORADO DIVISION OF WATER RESOURCES)
(SHOWN IN NEAREST 1/4 1/4 SECTION, w/PRIVATE WELL NAME)

LOCATION OF GROUNDWATER WELL PERMITS OWNED BY COLOWYO
(FROM COLORADO DIVISION OF WATER RESOURCES)
(SHOWN IN NEAREST 1/4 1/4 SECTION, w/ COLOWYO WELL NAME)

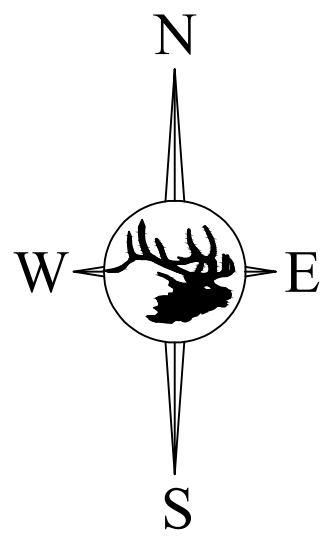

Coordinates in NAD 27 Colorado North Zone, US Feet																							
33	34	35	36	31	32	33	34	35	36	31	32	33	34	35	36	31	32	33	34	35	36	31	
9	10	11	12	7	8	9	10	11	12	7	8	9	10	11	12	7	8	9	10	11	12	7	
16	15	14	13	12	11	10	9	8	7	6	5	4	3	2	1	16	15	14	13	12	11	10	
21	22	23	24	19	20	21	22	23	24	19	20	21	22	23	24	19	20	21	22	23	24	19	
26	25	24	23	22	21	20	19	18	17	16	15	14	13	12	11	26	25	24	23	22	21	20	
31	30	29	28	27	26	25	24	23	22	21	20	19	18	17	16	31	30	29	28	27	26	25	
4	3	2	1	6	5	4	3	2	1	6	5	4	3	2	1	4	3	2	1	6	5	4	
9	10	11	12	7	8	9	10	11	12	7	8	9	10	11	12	9	10	11	12	7	8	9	
16	15	14	13	12	11	10	9	8	7	6	5	4	3	2	1	16	15	14	13	12	11	10	
21	22	23	24	19	20	21	22	23	24	19	20	21	22	23	24	21	22	23	24	19	20	21	
26	25	24	23	22	21	20	19	18	17	16	15	14	13	12	11	26	25	24	23	22	21	20	
31	30	29	28	27	26	25	24	23	22	21	20	19	18	17	16	31	30	29	28	27	26	25	
36	35	34	33	32	31	30	29	28	27	26	25	24	23	22	21	36	35	34	33	32	31	30	

ENGINEERS CERTIFICATION
I, Trevor B. Ragsdale, hereby certify that this map has been reviewed by me and is true and correct to the best of my knowledge and information, relying on information supplied by experts employed by Colowyo Coal Company or qualified consultants working for Colowyo Coal Company, and that I am a Professional Engineer licensed in Colorado as required by the provisions of C.R.S. 12-25-119. IN WITNESS WHEREOF, I have hereunder set my hand and affixed my seal.



GROUNDWATER WELL AND DRILLHOLE LOCATIONS



SCALE: 1" = 2000'

DATE: 5/18/2008

DRAWN BY: TCR

APPROVED BY: _____

DRWS NO.

MAP 11B

No.	REVISION	DATE	BY	CHK
TR-135	Updated Permit Boundary	12/20/19	TONY	AA
TR-141	Updated Permit Boundary	6/13/20	TONY	AA
TR-155	Updated Permit Boundary, Added Wells from Map 11C	6/15/22	TONY	TONY
TR-165	Updated Permit Boundary	12/3/24	TONY	TR