

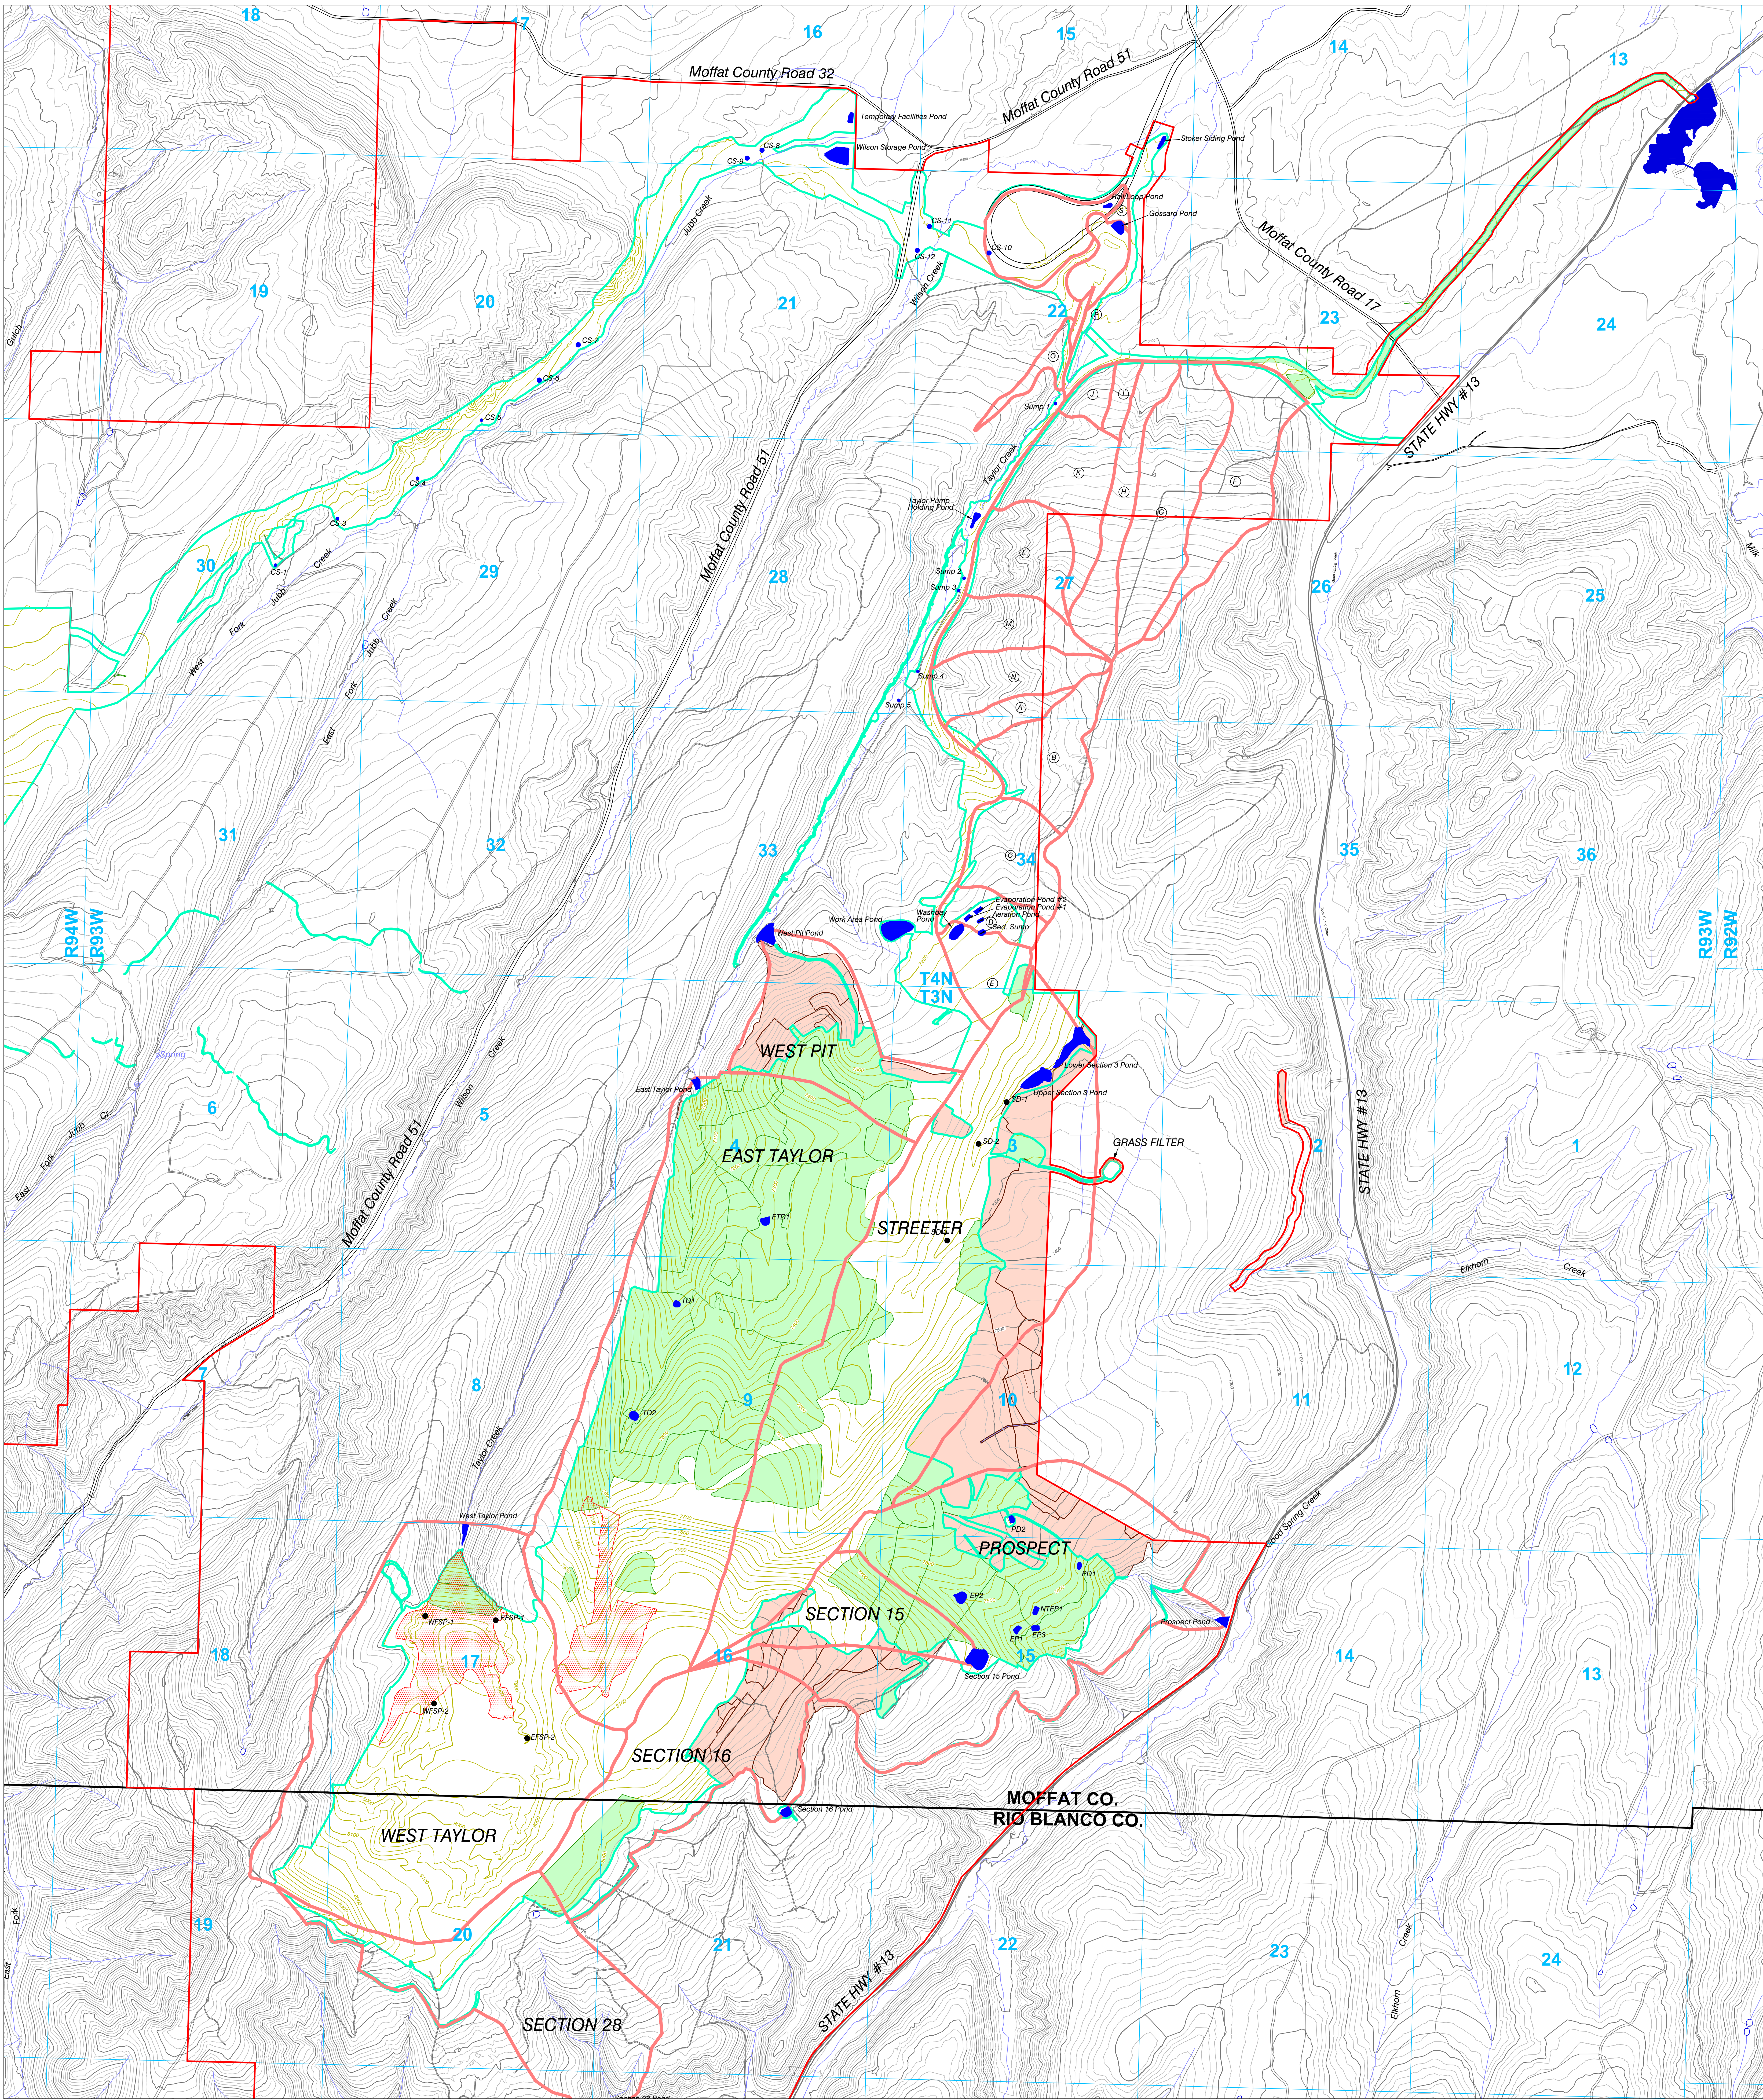


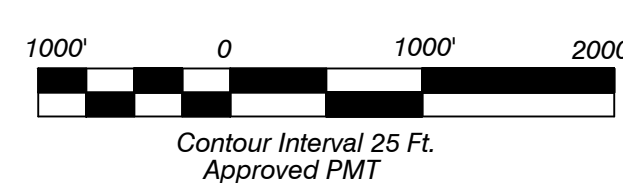

LEGEND

- Permit Boundary
- Section Line
- Roads
- Streams
- Postmining Watershed Boundary
- Disturbance Boundary
- Terrace Ditches
- Temporary Sediment Control Ditch
- Permanent Postmining Channel
- Stockpond - Not Constructed
- Approx. Limit Excess Spoil (Permanent Fill) Boundary
- Grass Filter Area
- Sediment Pond or Constructed Stockpond
- Phase III Released Areas
- Reclaimed Areas

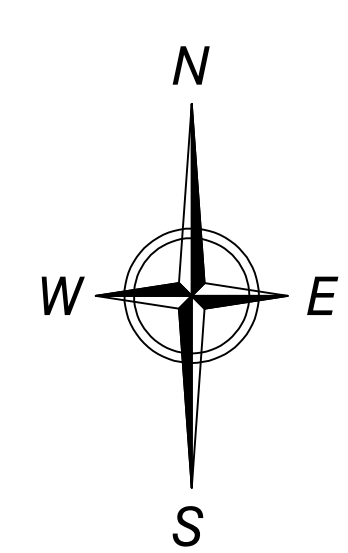

Coordinates in NAD 83 Colorado North Zone, GCS Feet

33	34	35	
1	2	

1000'

1000'

the best of my knowledge and information, relying on information supplied by experts employed by Colorado Coal Company or qualified consultants working for Colorado Coal Company, and that I am a Professional Engineer licensed in Colorado as required by the provisions of C.R.S. 12-26-101 through C.R.S. 12-26-119, IN WITNESS WHEREOF, I have hereunder set my hand and affixed my seal.



HYDROLOGY
East, West, South Taylor Pits, and Gossard Loadout


5731 State Highway 13
Mosier, Colorado 81641

SCALE: 1" = 1000'
DATE: 11/04/23
DRWG. BY: TCR
APPROVED BY: T.A.T.
DRWG. NO.

MAP 12

No.	REVISION	DATE	BY	CHK
TR-155	Added Section 3 Ponds, Revised Watersheds and Permit Boundary	8/15/22	TCWY	AA
TR-156	Added Section 15 Pond Watershed/Updated Prospect Watershed Added New Stock Ponds	12/12/22	TCWY	TCWY
TR-181	Revised PMT, Revised Post Mine Channels South Taylor	10/23/23	TCWY	TCWY
TR-181	Corrected Reference File for Stock Ponds	12/8/23	TCWY	TCWY
TR-185	Revised Permit Boundary, Mini Map, Phase III Areas and Disturbance Boundary	12/3/24	TCWY	TR

Note: For Culvert, Ditch, and pond sizing information, see Hydrology Information in Exhibit 7. Please see Map 33 and 33A for profiles of permanent postmining channels.