

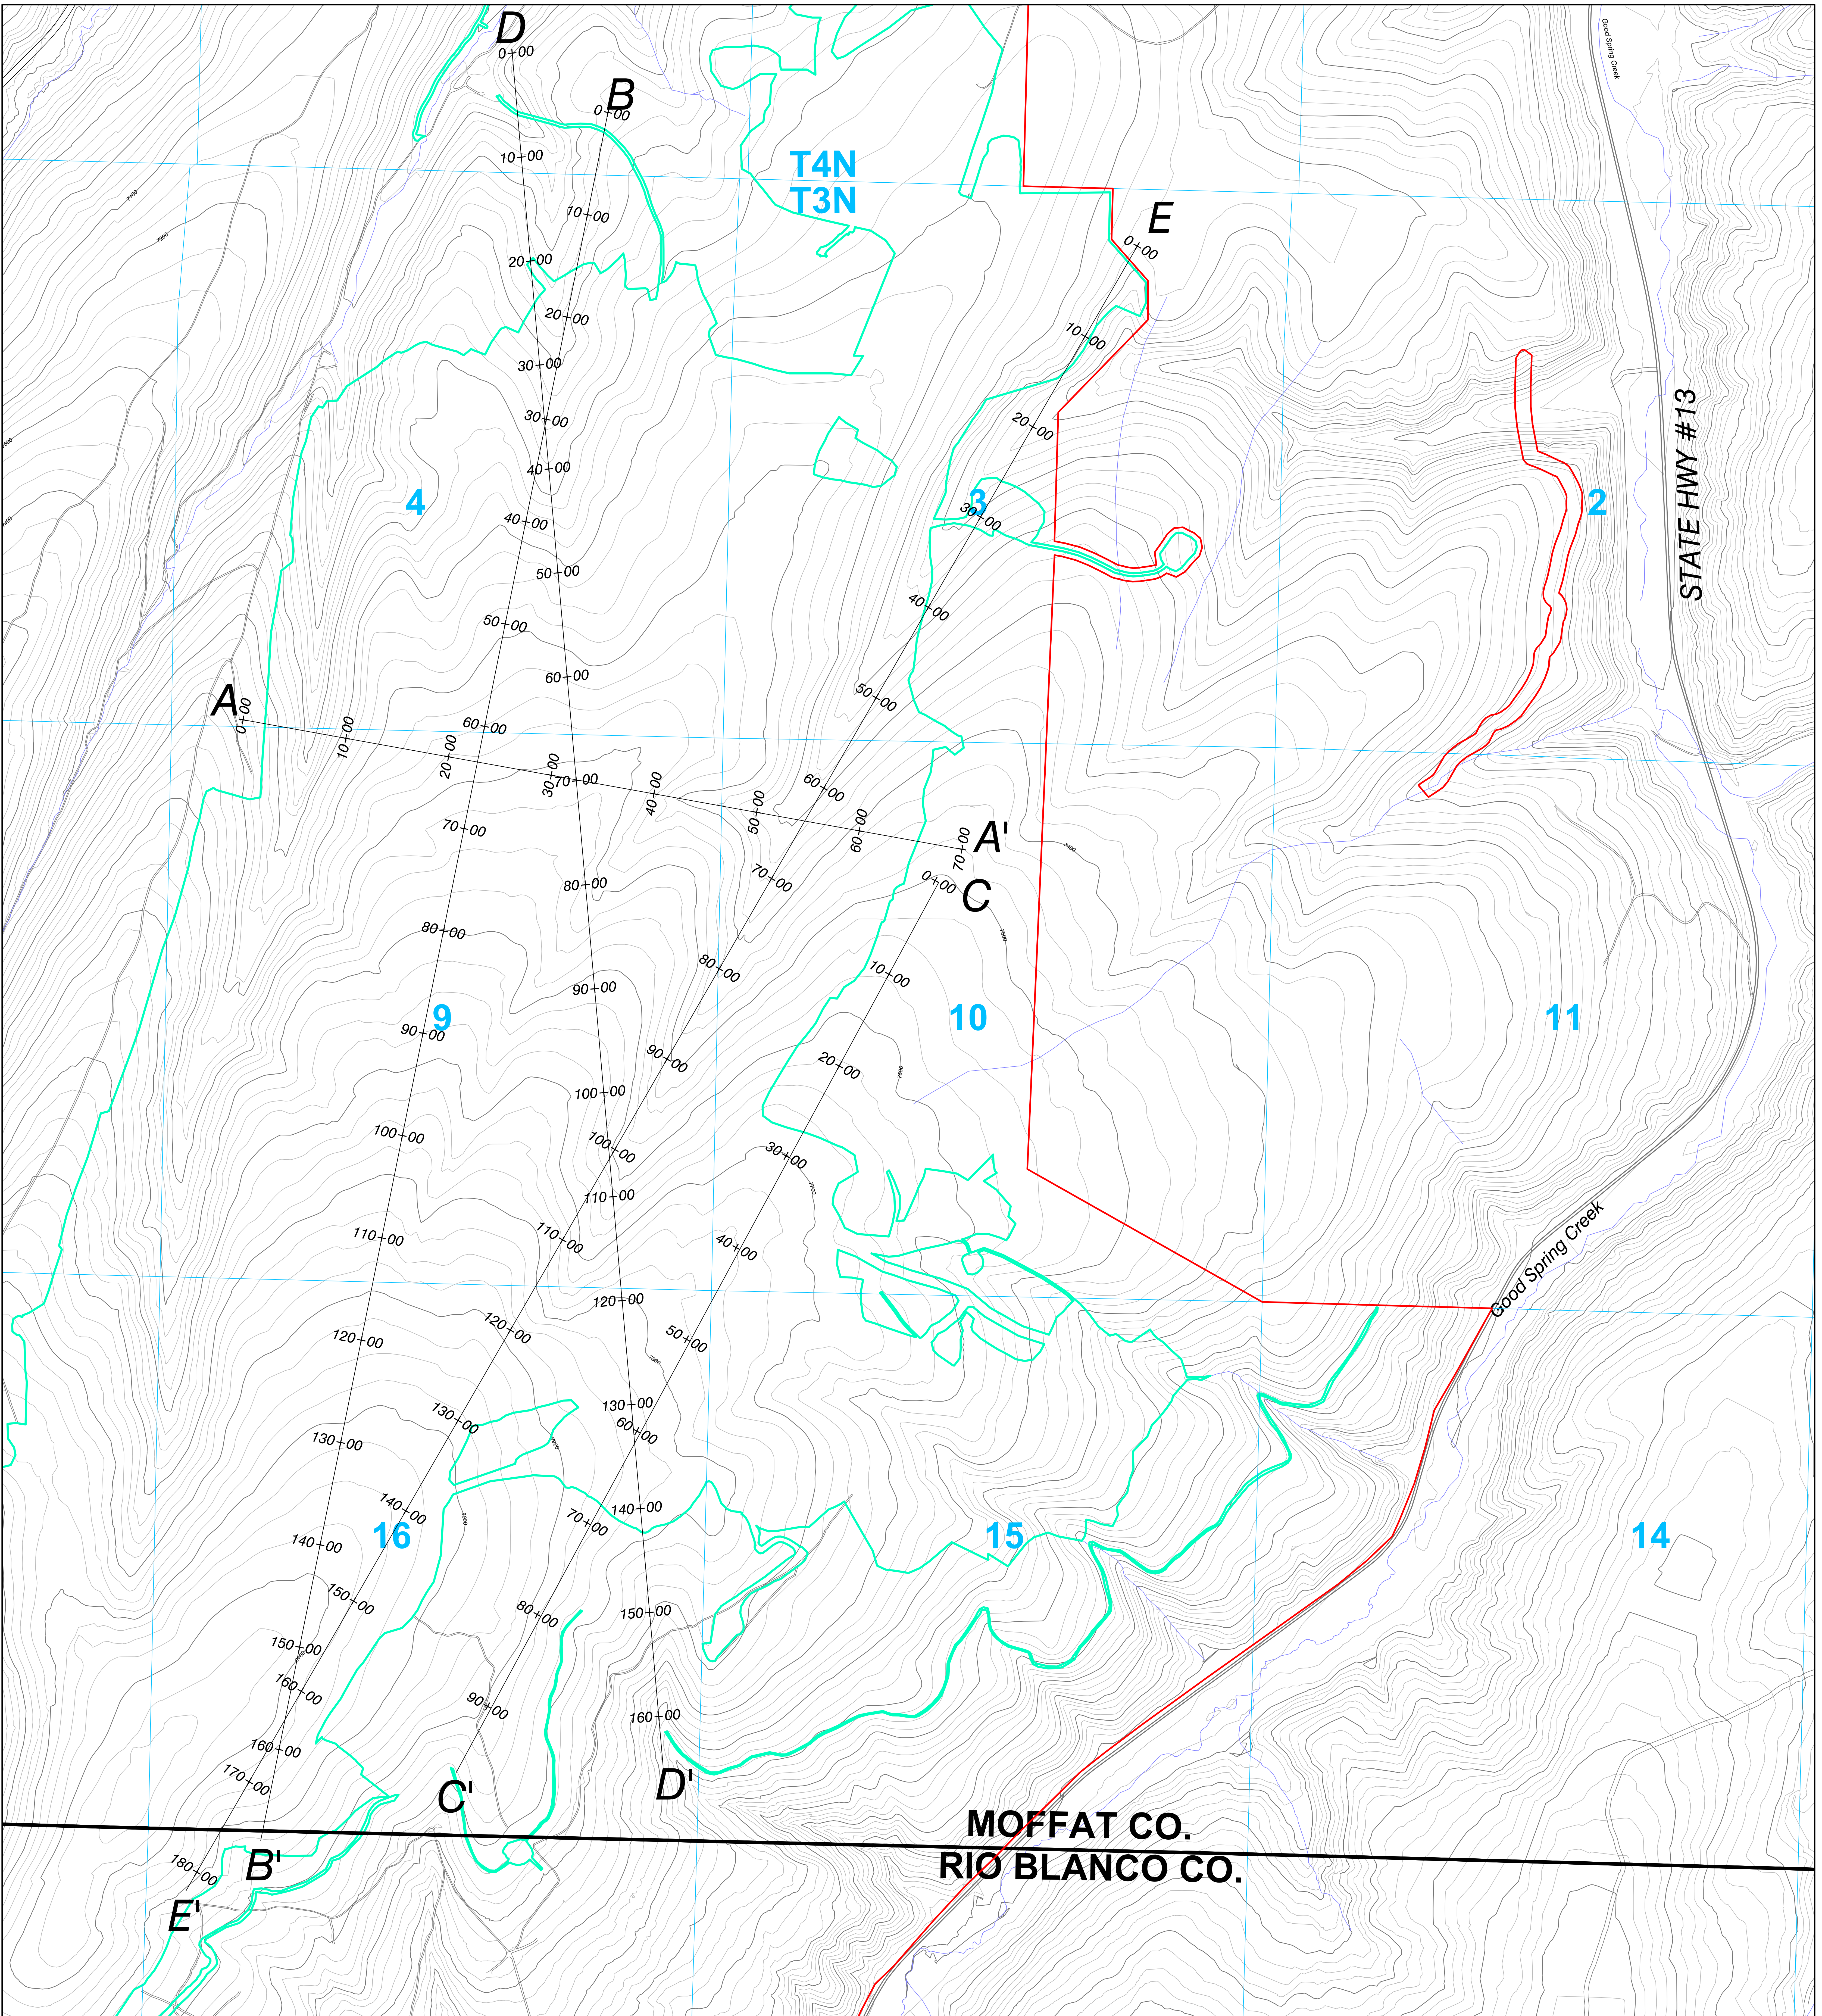


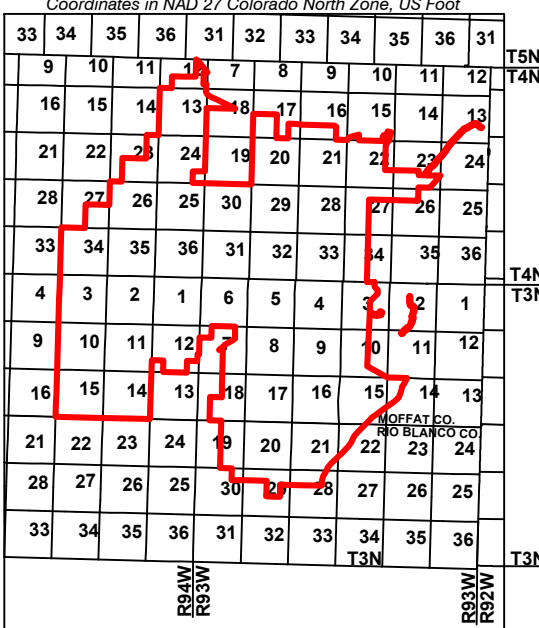

LEGEND

- PERMIT BOUNDARY
- CROSS SECTION LINES
(SEE MAP 20 AND 20A)
- DISTURBANCE LIMIT

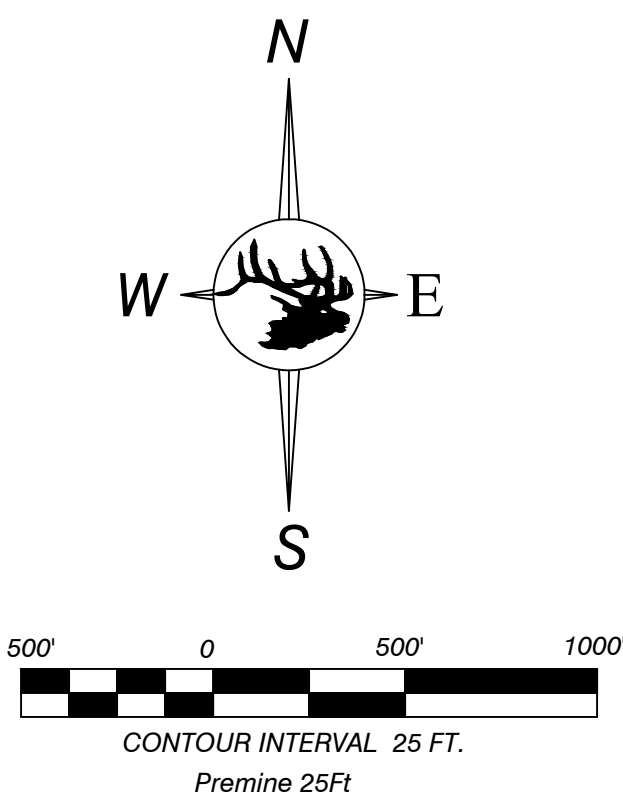

ENGINEERS CERTIFICATION
I, Trevor B. Hagelstein, hereby certify that this map has been reviewed by me and is true and correct to the best of my knowledge and information, relying on information supplied by experts employed by Colowyo Coal Company or qualified consultants working for Colowyo Coal Company, and that I am a Professional Engineer licensed in Colorado as required by the provisions of C.R.S.
WITNESS WHEREOF, I have hereunder set my hand and affixed my seal.



PREMINING TOPOGRAPHY



SCALE: 1" = 500'
DATE: 1/8/24
DRAWN BY: TCB/ESI
APPROVED BY:
DRWG NO.

18

No.	REVISION	DATE	BY	CHK
MR-80	Permit Boundary Update	10/08/07	TAT	TAT
MR-134	Updated Pre-Mine Topography	7/21/14	TONY	JG
TR-135	Updated Permit Boundary	12/20/19	TONY	JG
TR-165	Updated Permit & Disturbance Boundary, Mini Map	12/3/24	TONY	TR