

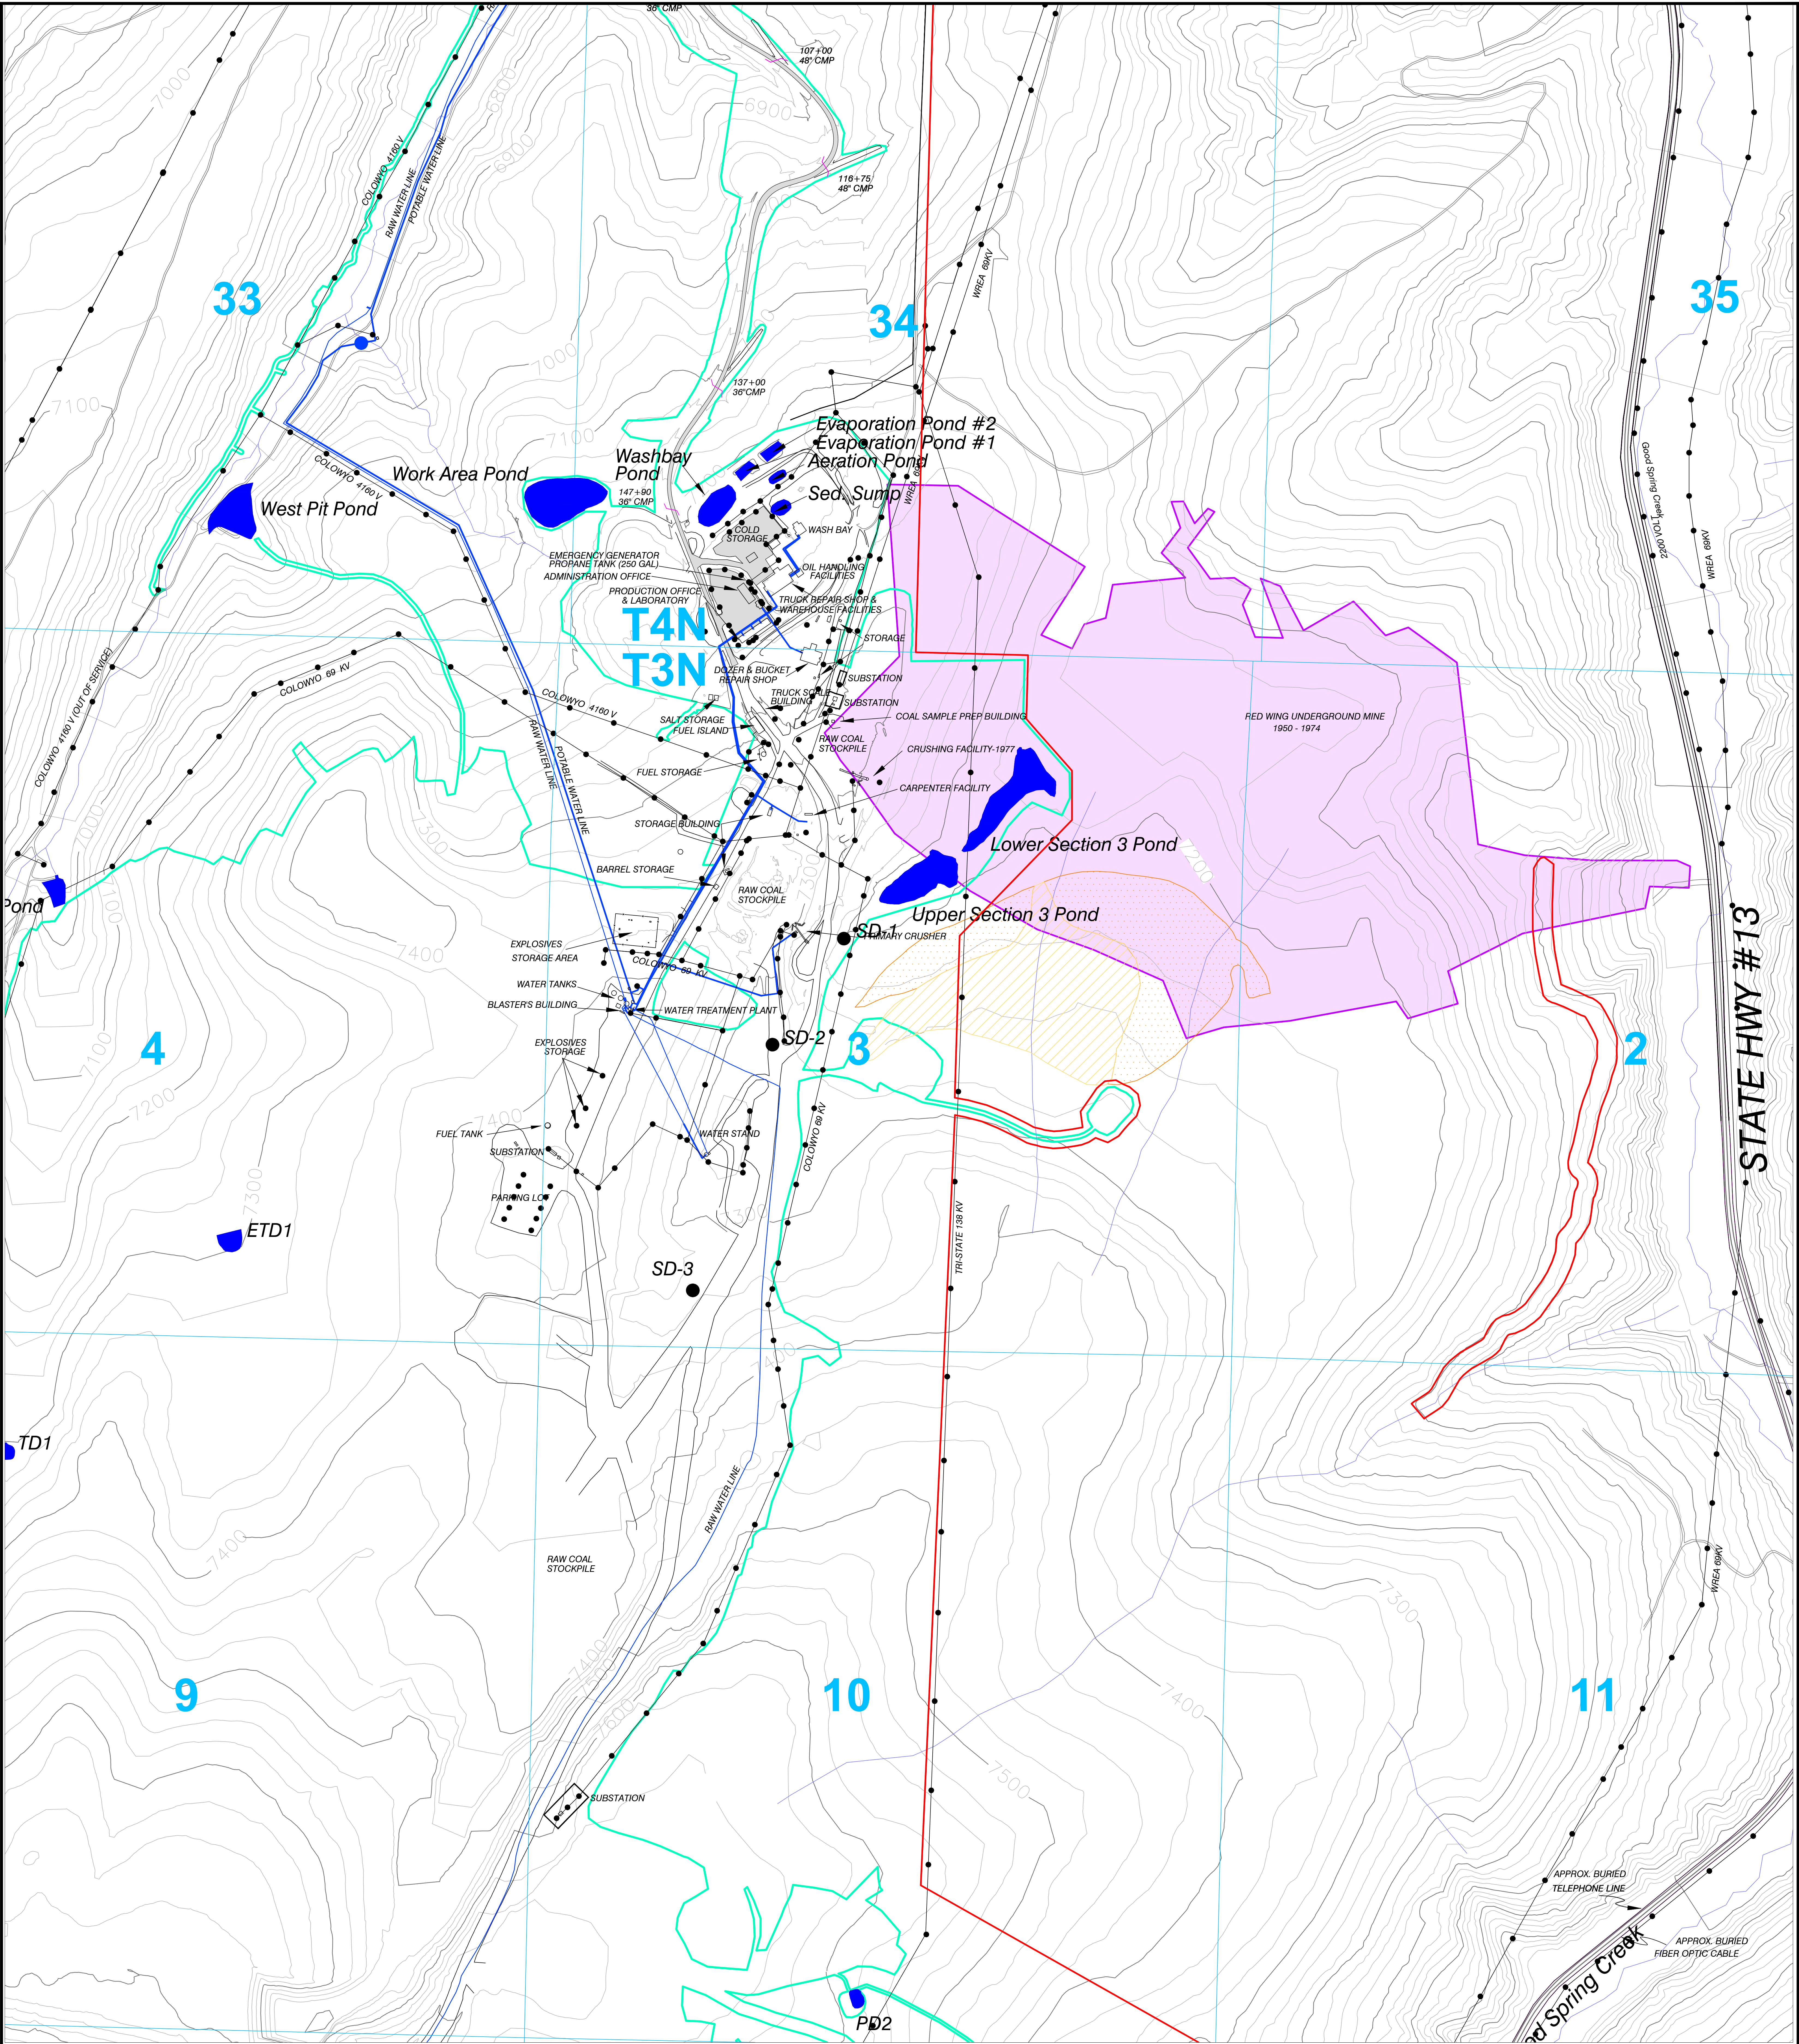


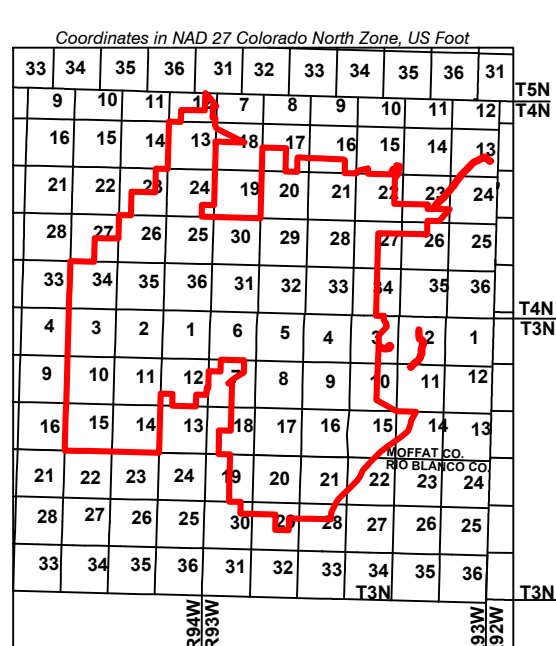

LEGEND

- Permit Boundary
- Buildings
- Power Line
- Water Line
- Telephone Line or Optical Cable
- Disturbance Boundary
- Corrugated Culvert (CMP)
- Area Mined Prior To August 3, 1977
- Area Mined After August 3, 1977 and Prior To May 3, 1978
- Red Wing Underground Mine
- Sediment Pond or Stock Pond

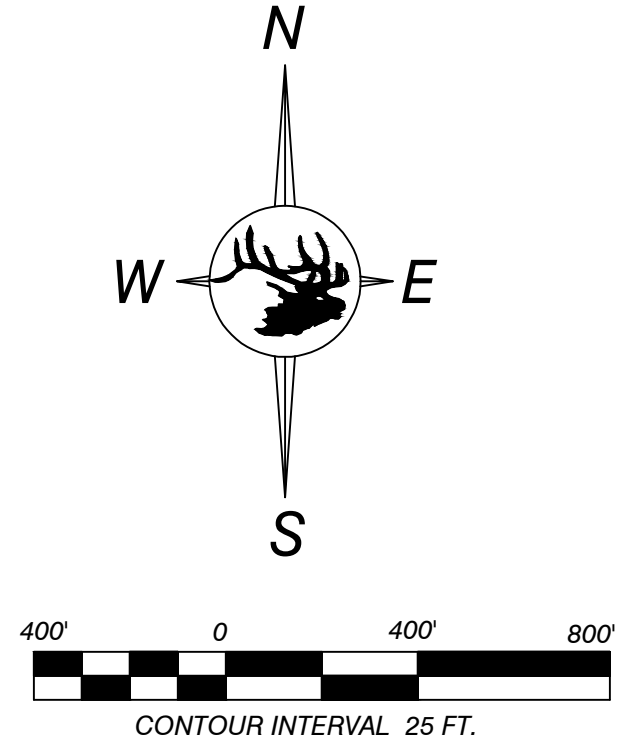

ENGINEERS CERTIFICATION
I, Trevor B. Ragotzke, hereby certify that this map has been reviewed by me and is true and correct to the best of my knowledge and information, relying on information supplied by experts employed by Colowyo Coal Company or qualified consultants working for Colowyo Coal Company, and that I am a Professional Engineer licensed in Colorado as required by the provisions of C.R.S. 12-25-101 through C.R.S. 12-25-118. IN WITNESS WHEREOF, I have hereunto set my hand and affixed my seal.



EXISTING STRUCTURES
North Area



SCALE: 1" = 400'
DATE: 8/10/24
DRAWN BY: BME
APPROVED BY: G.C.S.

No.		REVISION	DATE	BY	CHK
TR-155		Revised Permit Boundary, Topography, Ponds, and Disturbance Boundary	8/15/22	TONY	LES
MR-249		Added Emergency Generator & 250 Gal Propane Tank	7/11/23	TONY	LES
MR-255		Updated Disturbance Boundary for Light Use Road	6/24/24	TONY	LES
MR-258		Updated Disturbance Boundary for Light Use Road	8/15/24	TONY	LES
TR-165		Updated Permit and Disturbance Boundary for Light Use Road	12/3/24	TONY	TR
TR-165		Updated Legend and Mini Map			