


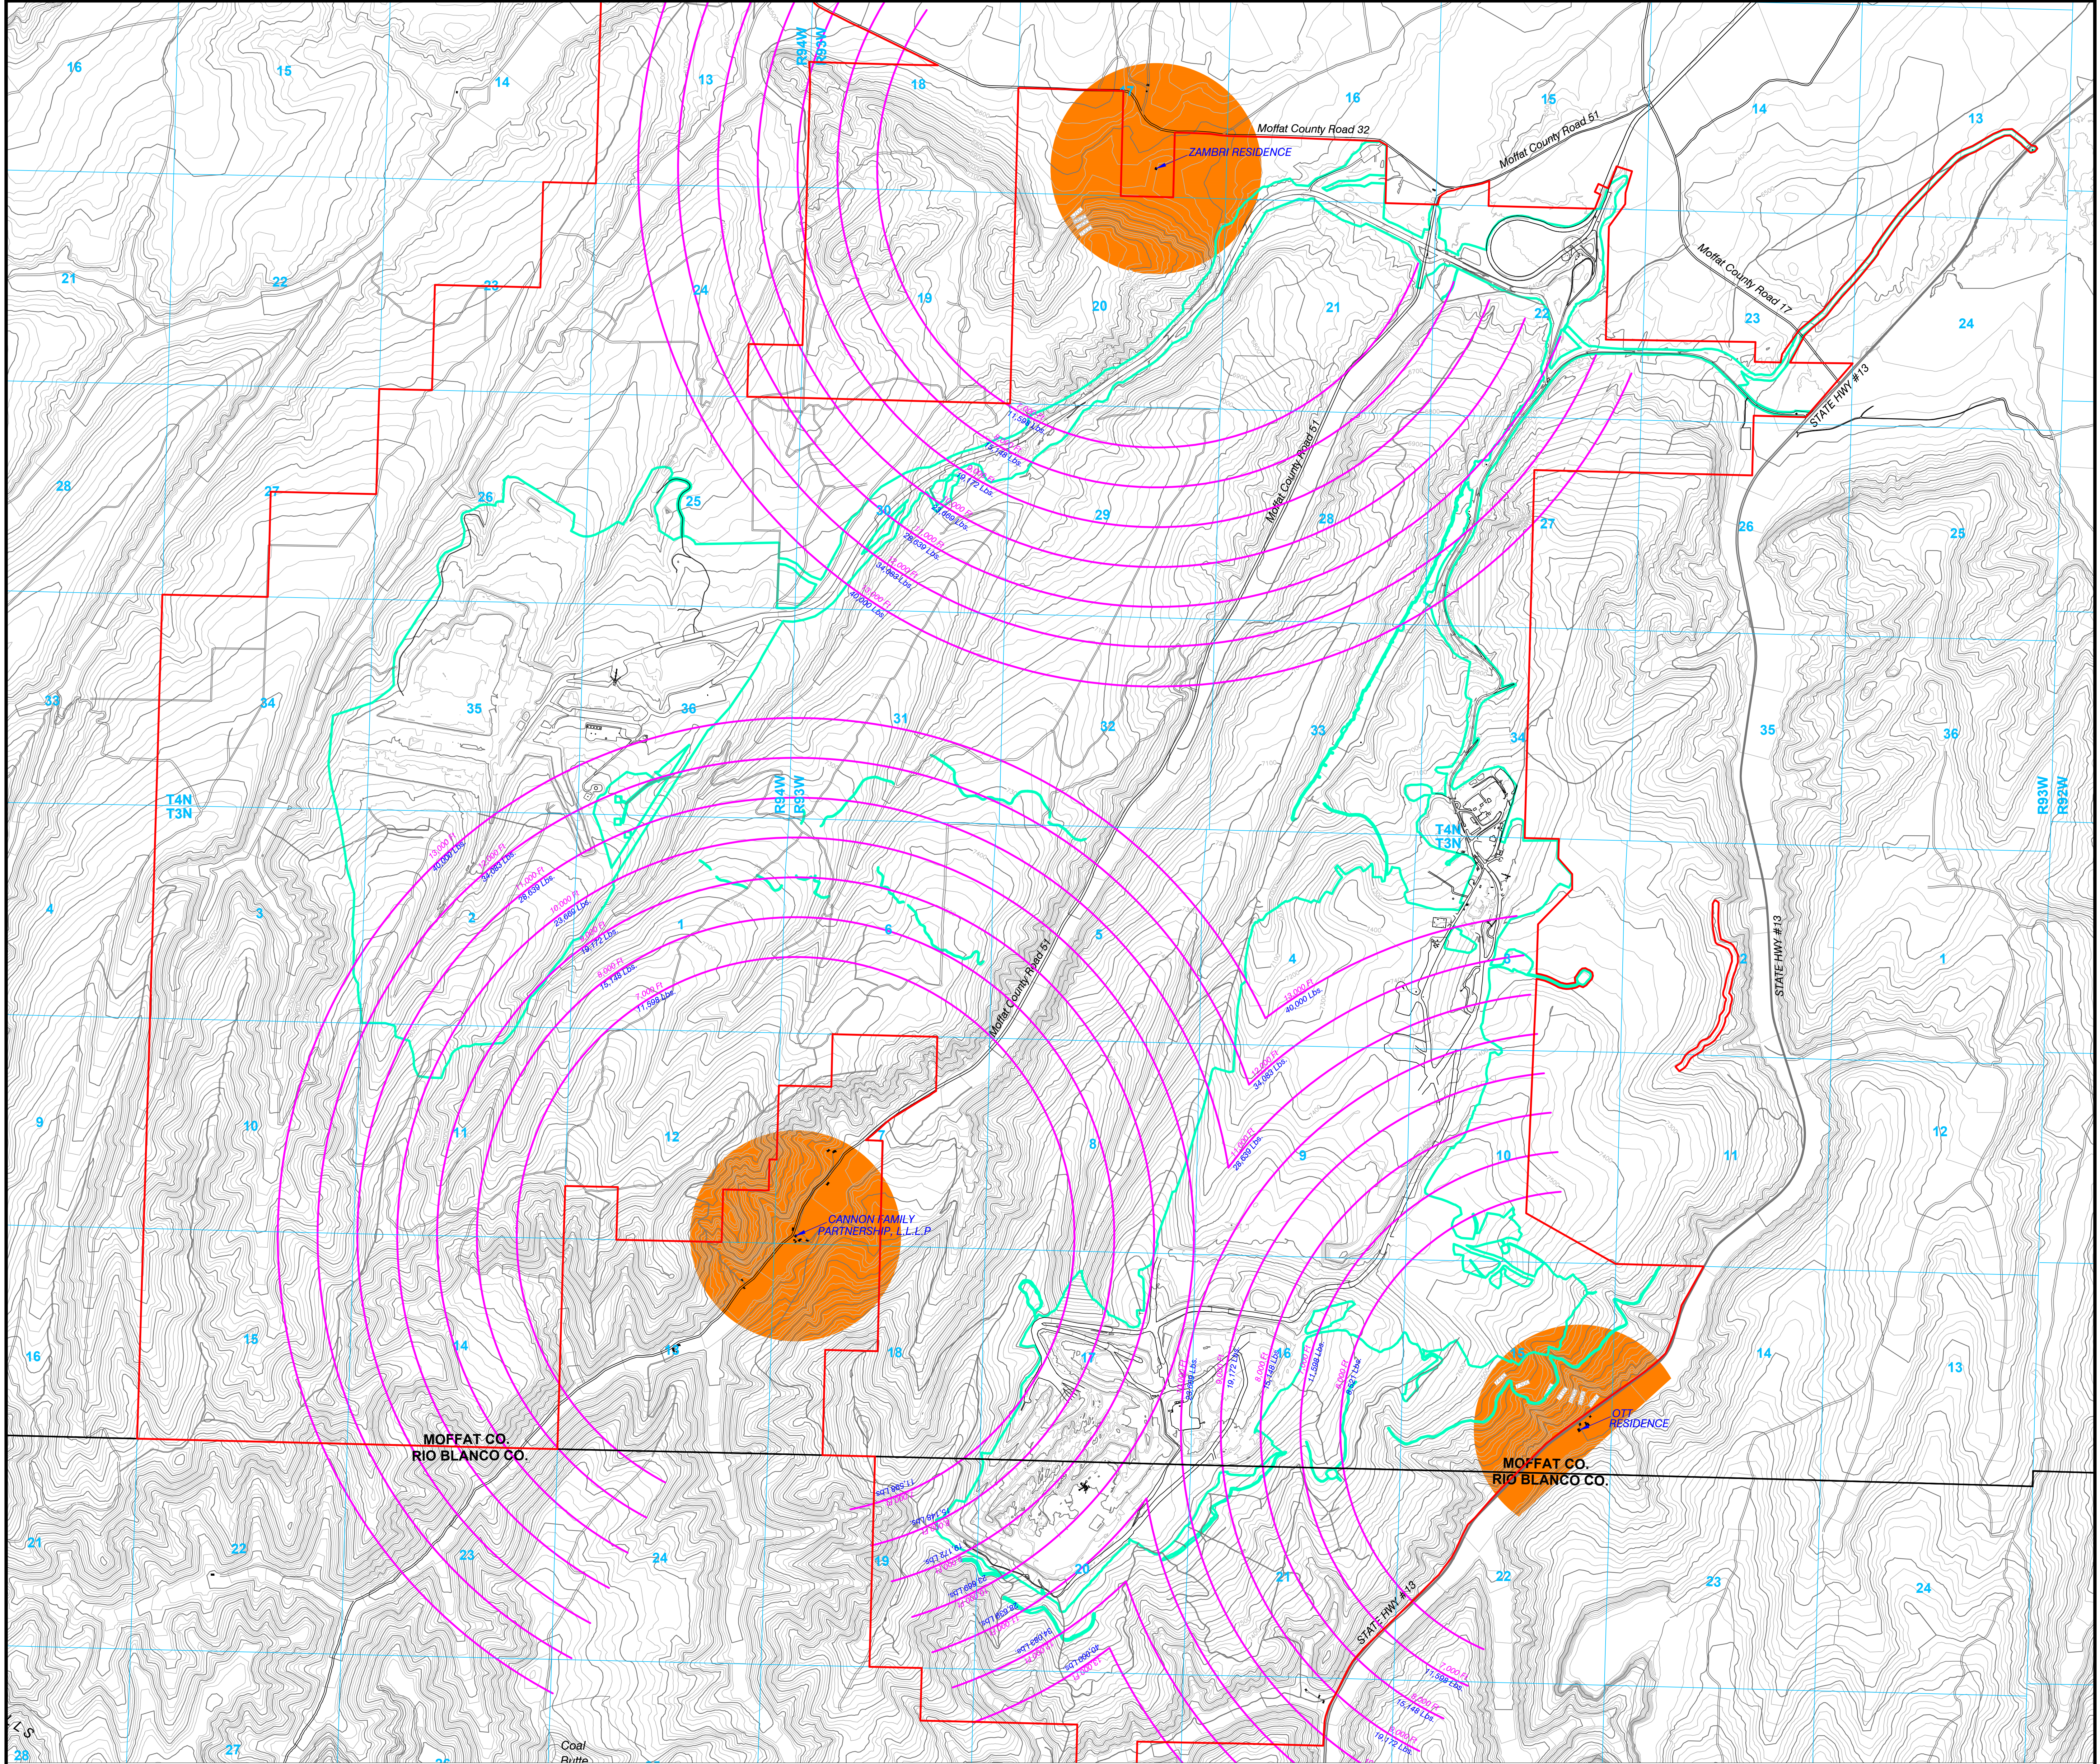



LEGEND

- Permit Boundary
- Section Line
- Roads
- Buildings
- Disturbance Boundary
- One-Half Mile Distance Requiring Notification (Rule 4.08.4)

Distance to Structure

Maximum Weight of Explosives Per 8 ms Delay (Rule 4.08.4(10))

7,000 Ft
11,598 Lbs.

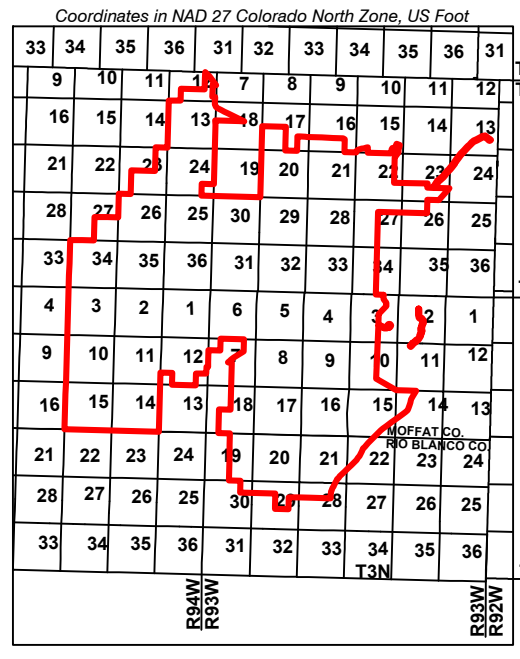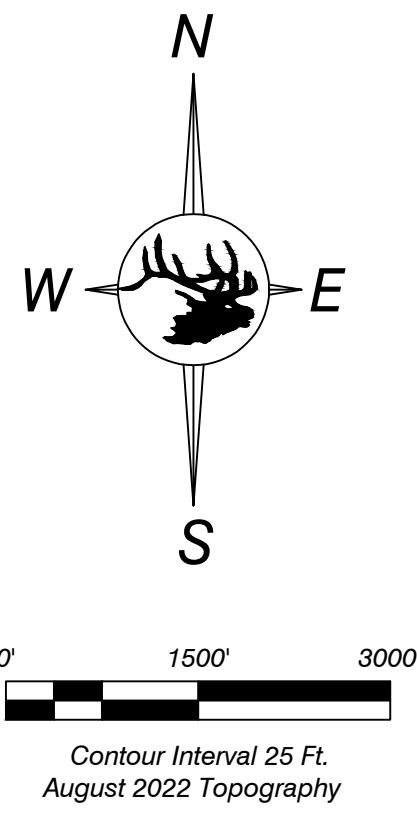

ENGINEERS CERTIFICATION
I, Trevor B. Ragsdale, hereby certify that this map has been reviewed by me and is true and correct to the best of my knowledge and information, relying on information supplied by experts employed by Colowyo Coal Company or qualified consultants working for Colowyo Coal Company, and that I am a Professional Engineer licensed in Colorado as required by the provisions of C.R.S. 12-25-101 through C.R.S. 12-25-119. IN WITNESS WHEREOF, I have hereunder set my hand and affixed my seal.



BLASTING ANALYSIS MAP



Colowyo Coal Company
5731 State Highway 13
Moffat, Colorado 81641

SCALE: 1" = 1500'
DATE: 4/19/23
DRAWN BY: Tony
APPROVED BY: Tony

DRWG NO. MAP 26A

No.	REVISION	DATE	BY	CHK
PR-3	Updated Permit Boundary	9/22/11	TCP	KRB
PR-04	Removed Little Collum X, Revised Permit Boundary Update PMT Tie-In Boundary, Updated Logo	12/11/14	TONY	JG
MR-246	Consolidated with Map 26B, Revised Paper Size Added New Structure North of Collum	4/20/23	TONY	LES
TR-165	Updated Permit and Disturbance Boundary, Mini Map	12/3/24	TONY	TR