


H:\DRAWING FILES\Gravel Pits\Reclamation 2024\Reclamation Plan 2024.dwg

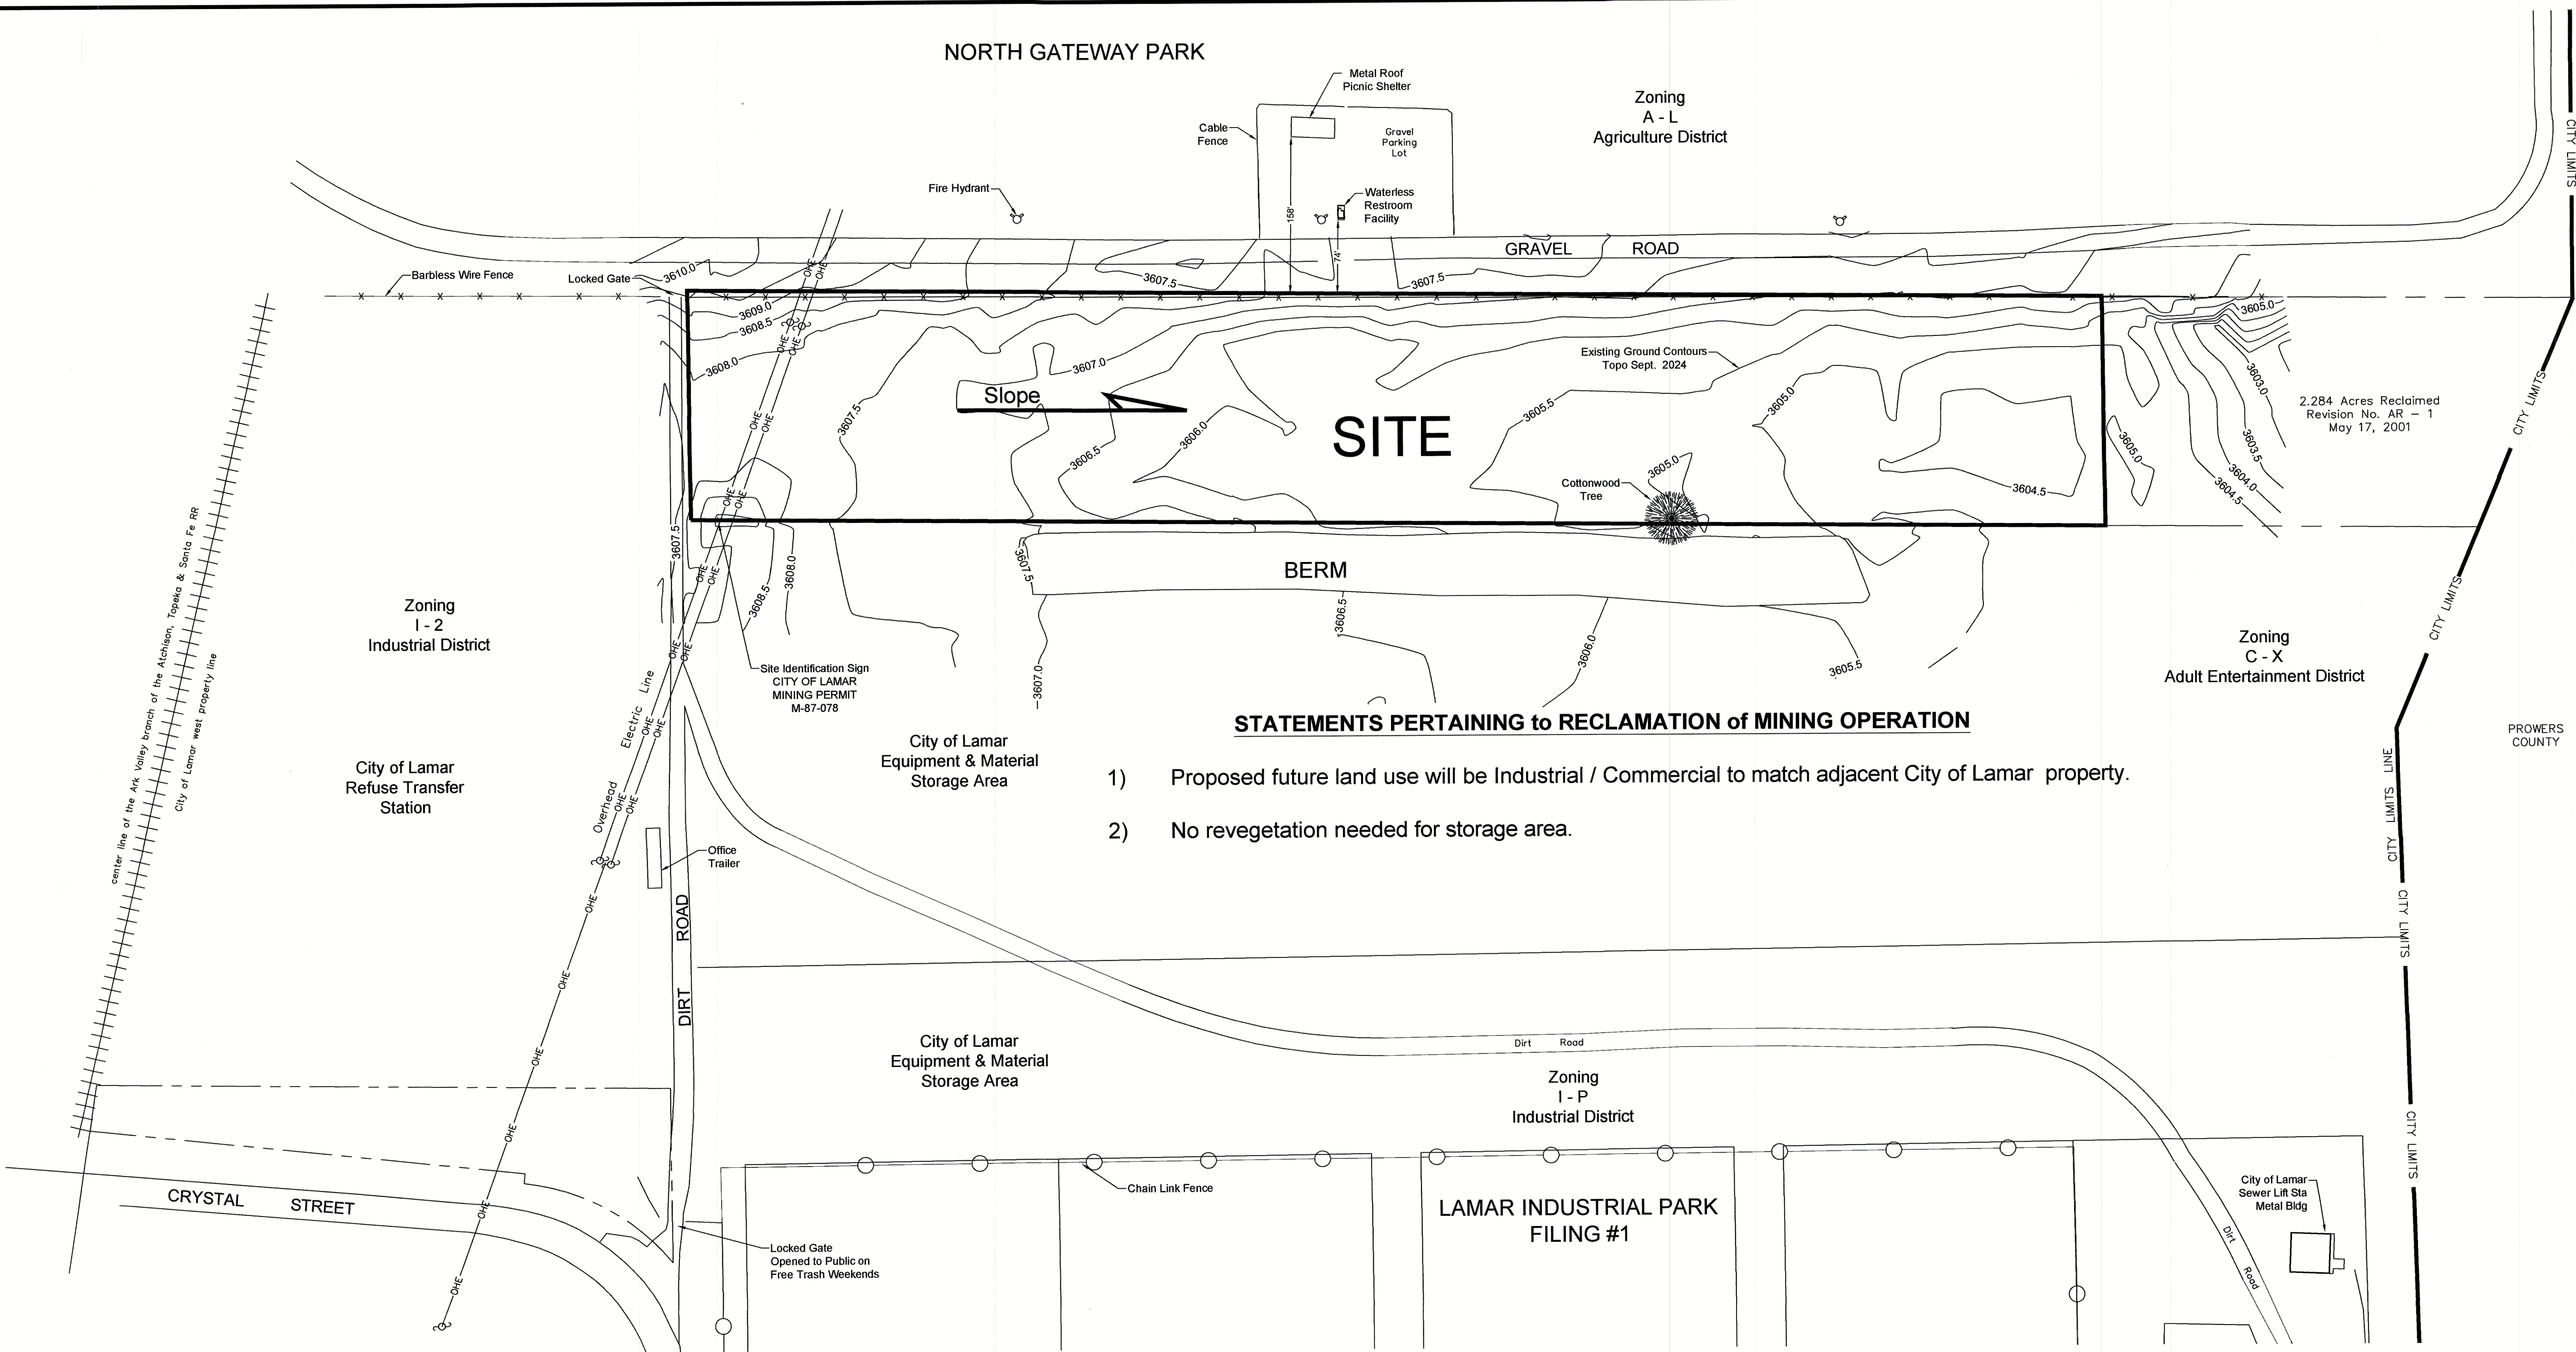


STATEMENTS PERTAINING to RECLAMATION of MINING OPERATION

- 1) Proposed future land use will be Industrial / Commercial to match adjacent City of Lamar property.
- 2) No revegetation needed for storage area.

Prepared by the City of Lamar GIS Office
Michael S. Machone
Michael S. Machone
As the GIS Officer
Date: 12-18-2024

Contour Intervals
Major Interval Line = 2.5'
Minor Interval Line = 0.5'
Vertical Datum
National Vertical Datum of 1929

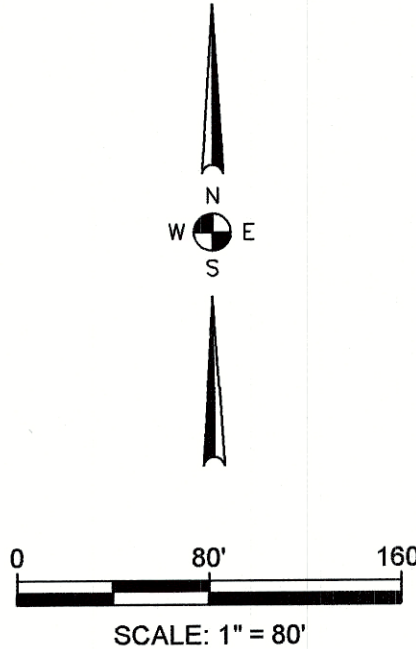

Drawn By:	mzm	Date:	10/17/2024
Checked By:	mzm	Revisions:	10-24-2024
			12-18-2024

Project: **EXHIBIT E - Reclamation Plan Map**
Applicant / Operator: City of Lamar
Lamar Park Grav Pit
M-1987-078

Sheet #
2