
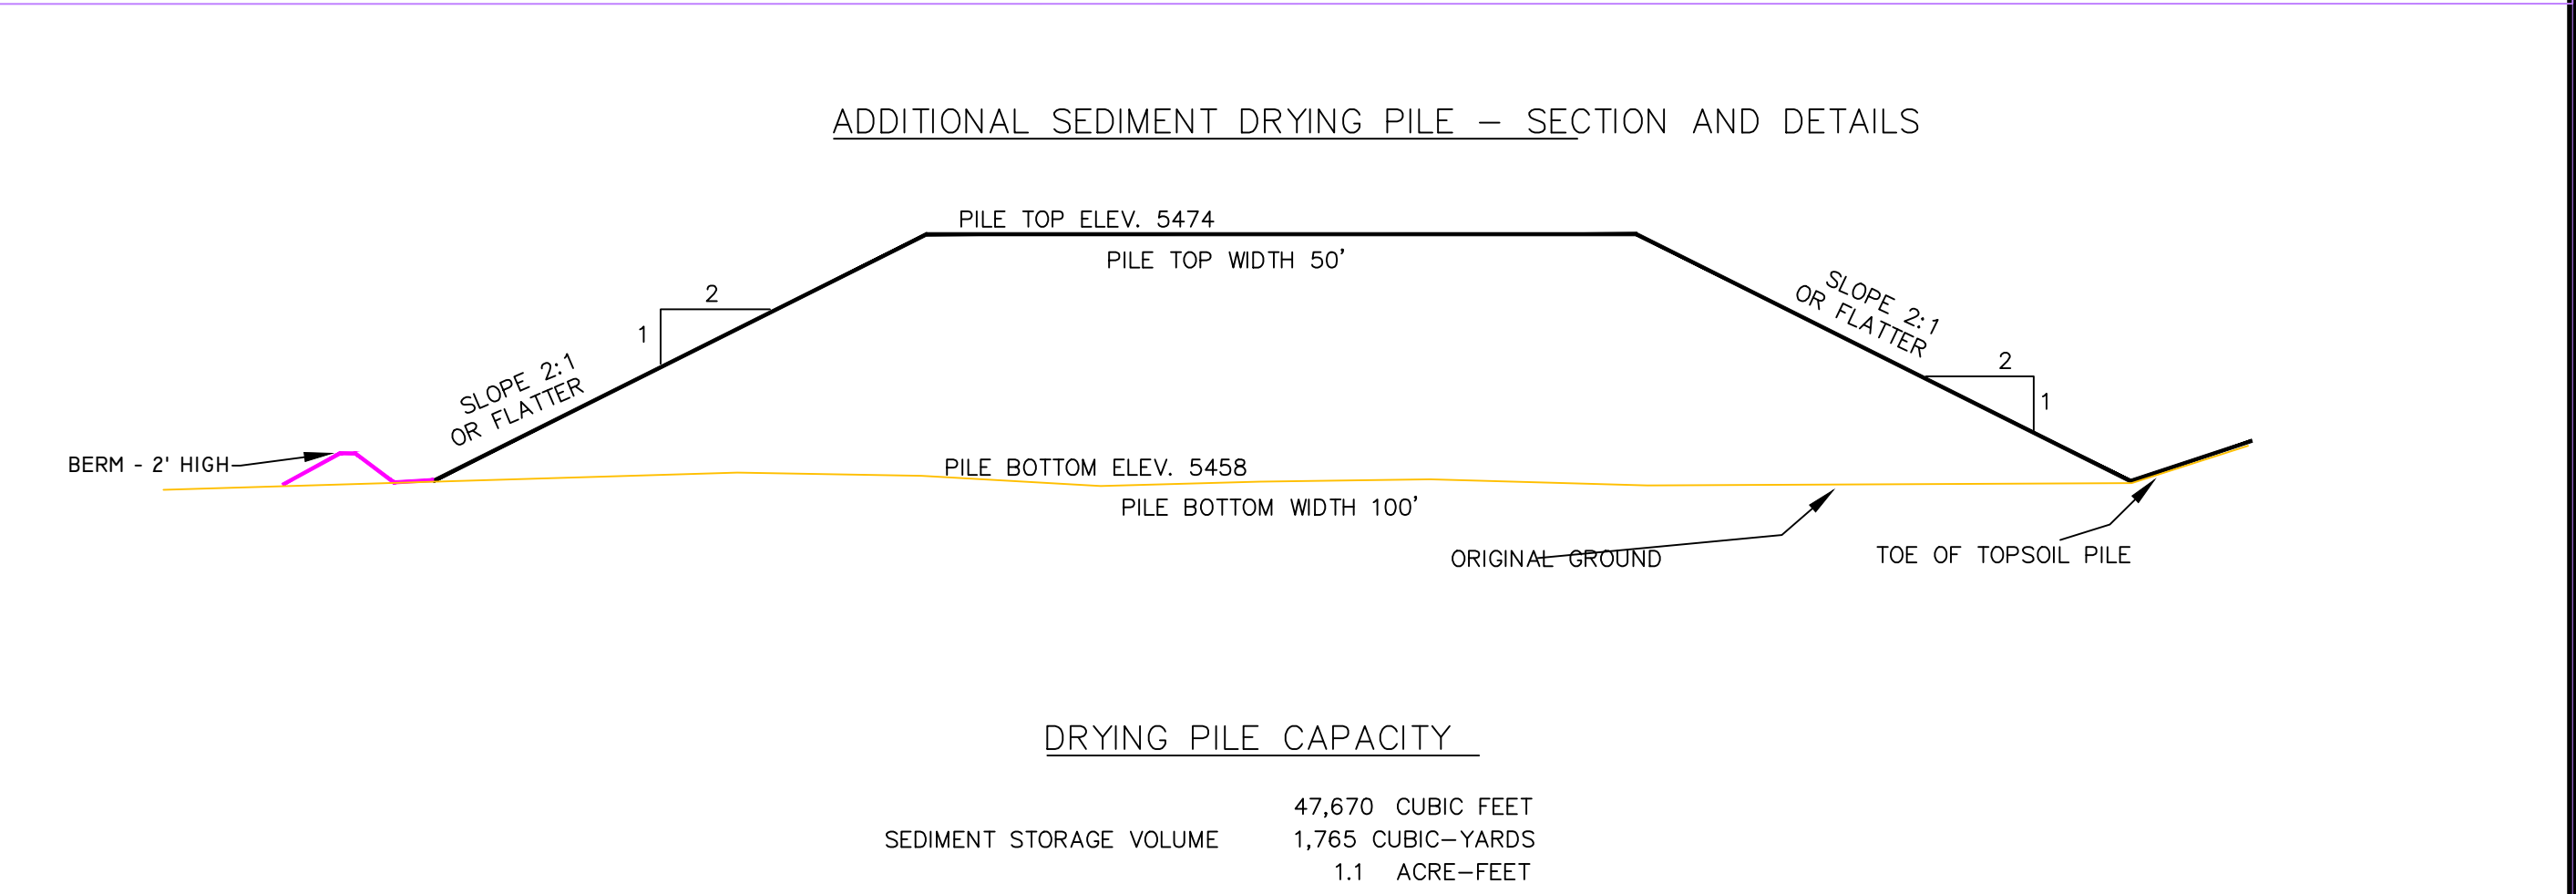


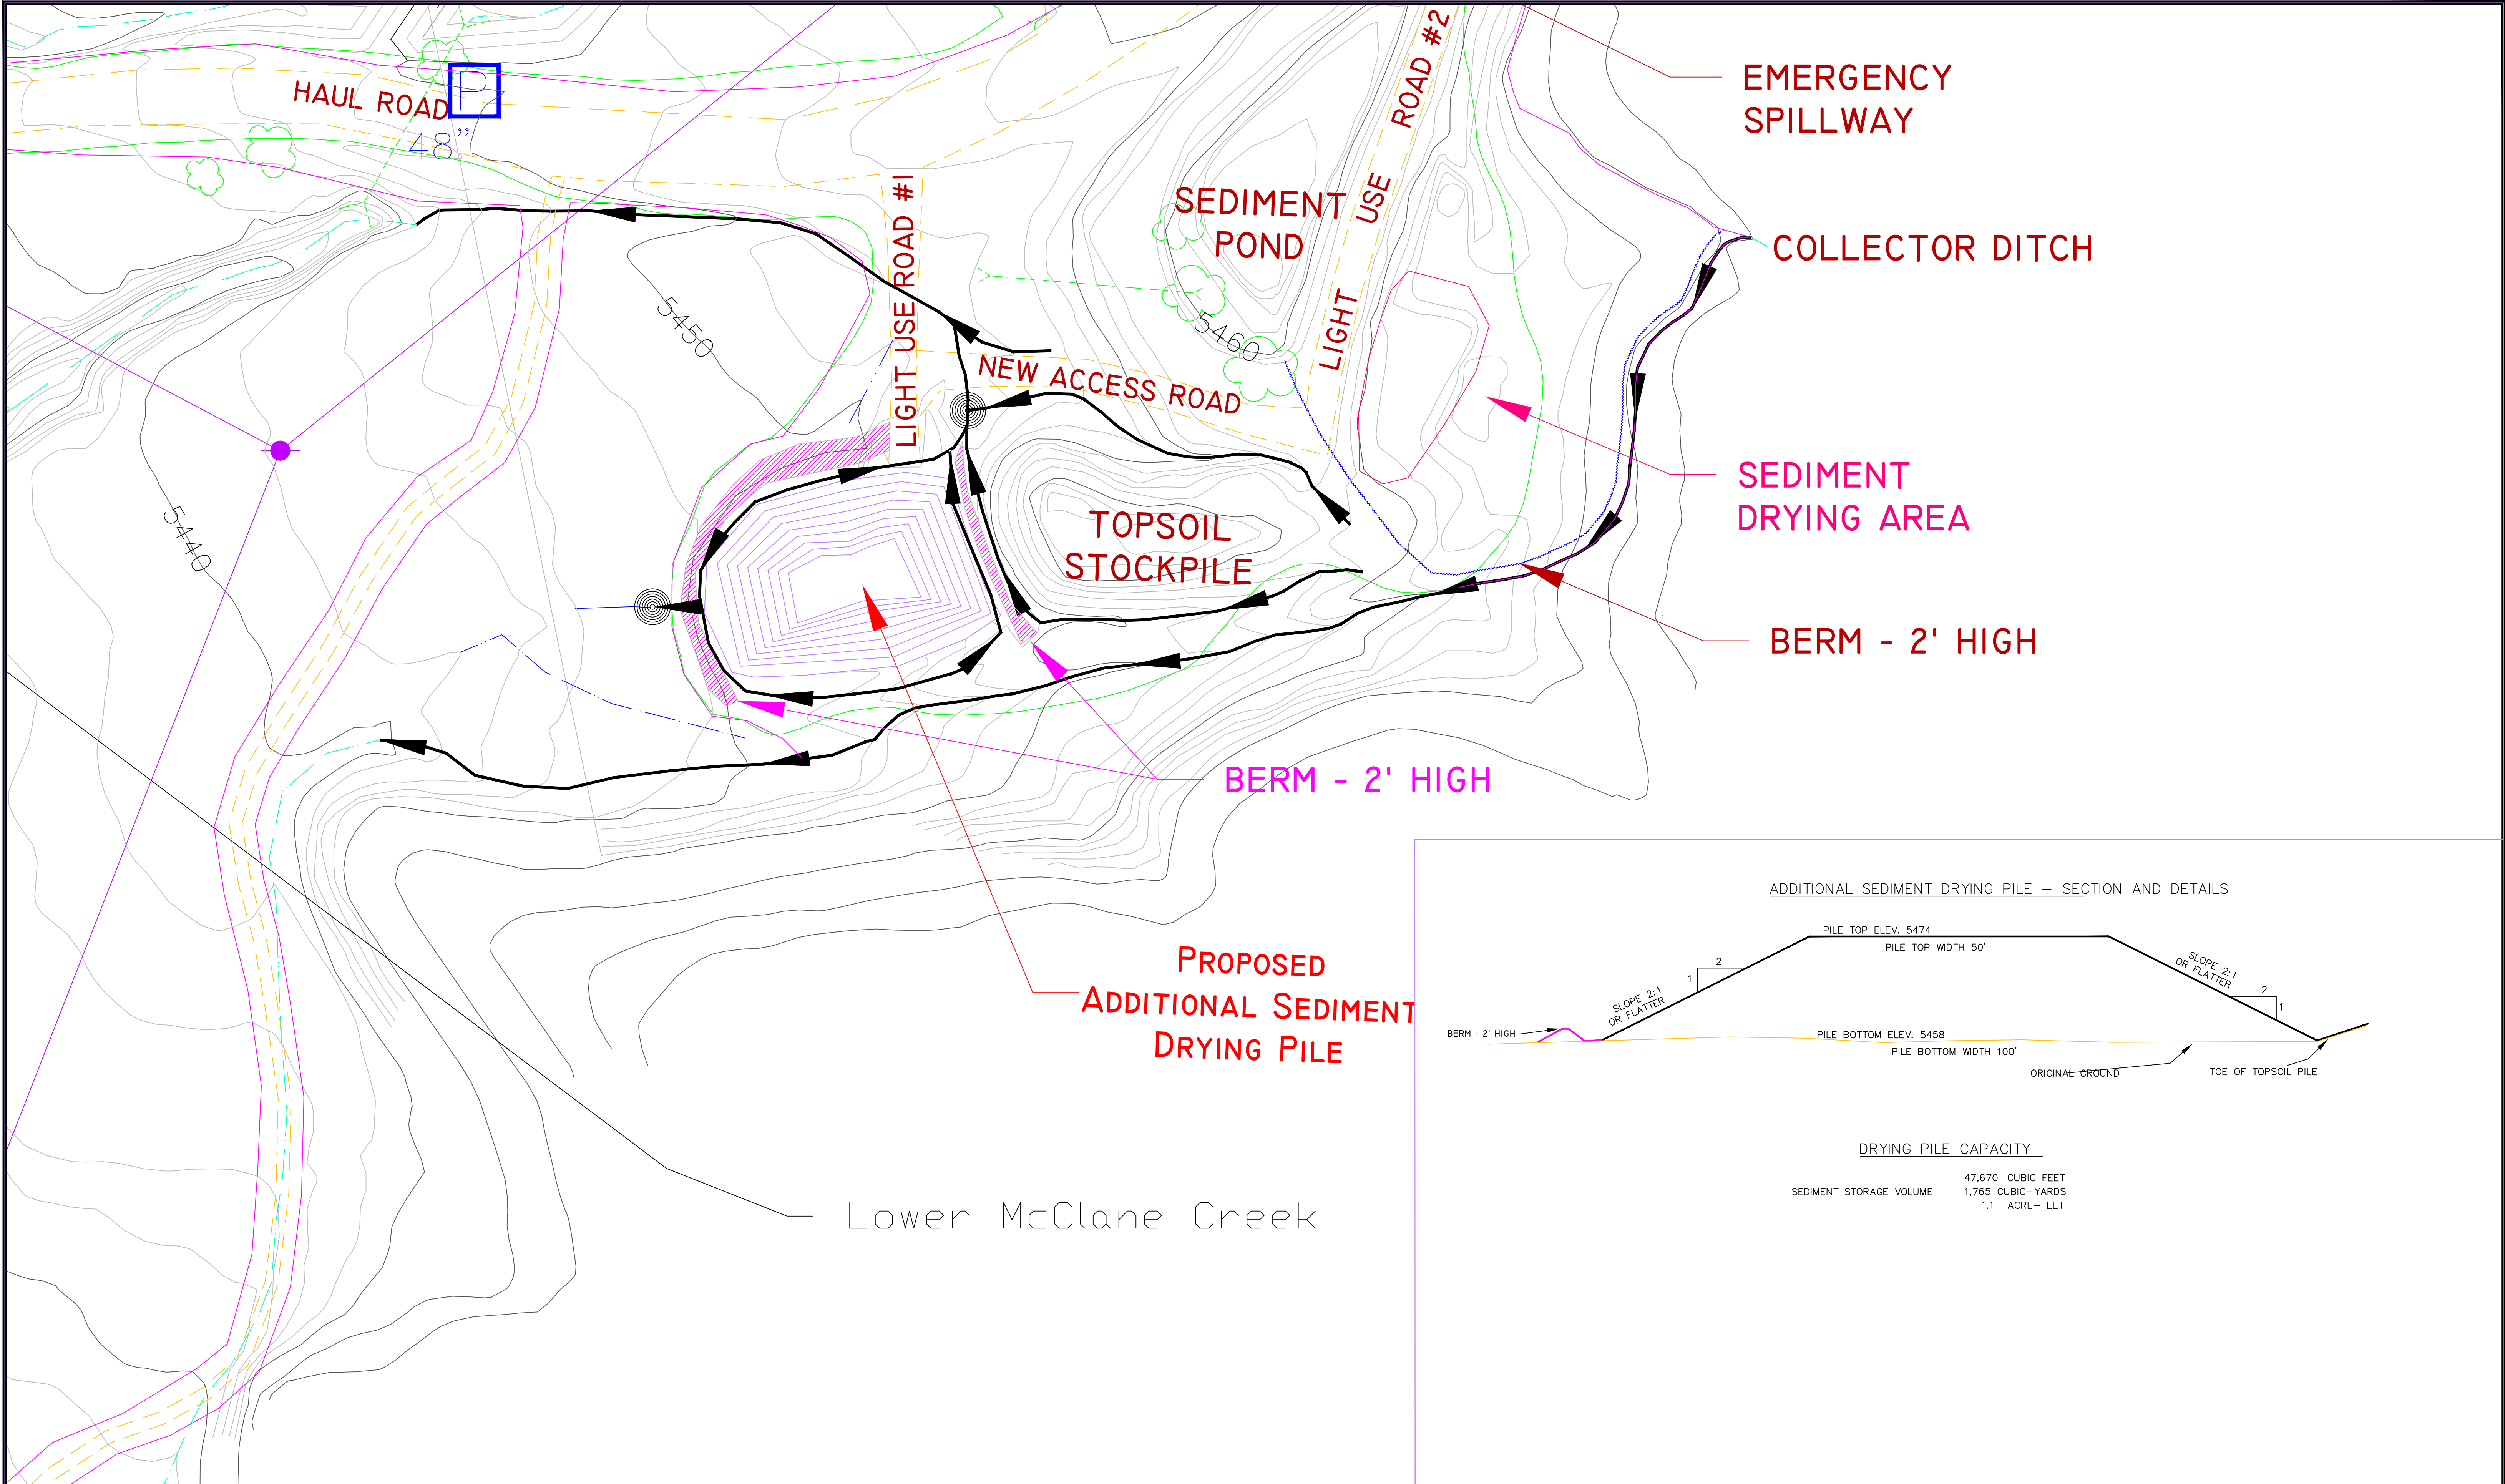

|            |     |                                                                                    |        |          |
|------------|-----|------------------------------------------------------------------------------------|--------|----------|
| REVISIONS  | 5   | MR-44 EXPAND SEDIMENT DRYING AREA — ADD BERM                                       | J.E.S. | 11/30/07 |
|            | 4   | Route Drainage South of Shop                                                       | J.E.S. | 03/15/06 |
|            | 3   | TR-14, Re-establish original McClane Creek flow, plug culvert "F" & re-direct flow | T.K.B. | 09/26/05 |
|            | 2   | TR-13, Pond embankment rebuild, Show valve, Amend elevation datum                  | J.E.S. | 12/10/04 |
|            | 1   | Digital Version for TR-12                                                          | L.K.J. | 06/16/04 |
|            | No. | DESCRIPTION:                                                                       | BY     | DATE     |
| REFERENCES |     |                                                                                    |        |          |
|            |     |                                                                                    |        |          |


|                |                            |  |                |
|----------------|----------------------------|--|----------------|
| <b>LEGEND:</b> |                            |  |                |
|                | PERMIT BOUNDARY            |  | DISTURBED AREA |
|                | DITCH                      |  |                |
|                | BERM                       |  | DRAINAGE BASIN |
|                | DRAINAGE SUBBASIN BOUNDARY |  |                |
|                | DRAINAGE CONTROL AREA      |  | DESIGN POINTS  |
|                | SEDIMENT FENCE             |  |                |
|                | CULVERT                    |  |                |
|                | EXISTING STREAM            |  |                |

**GEOLOGIST'S CERTIFICATION**

I hereby certify that this drawing was done by me or under my direct supervision and that all of the information presented on this drawing is true and correct to the best of my knowledge and belief.

Joe S. Brinton  
C.P.G. 11437

Date

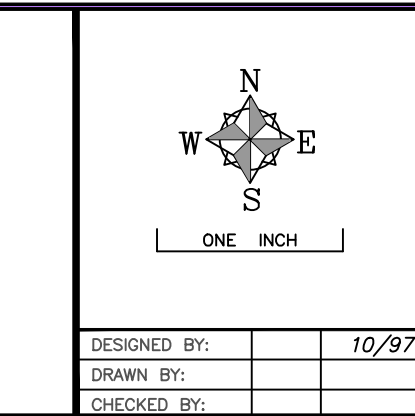

PREPARED FOR:

ARC McClane Canyon, LLC

250 West Main St. Suite 200  
Louisville, Kentucky 40202  
Telephone #: (502) 324-1507

PREPARED BY: Ridge Runner Consulting  
350 Peasey Dr.  
Grand Jct., CO 81507  
970-261-4100

DESIGNED BY: 10/97  
DRAWN BY:  
CHECKED BY:

|              |                                       |
|--------------|---------------------------------------|
| PROJECT:     | McCLANE CANYON MINE                   |
| TITLE:       | PROPOSED ADDITIONAL WASTE DRYING PILE |
| DWG I.D. No. | C - 1980 - 004                        |
| DWG. NAME:   | FIGURE I.I                            |
| SCALE:       | 1" = 30'                              |