
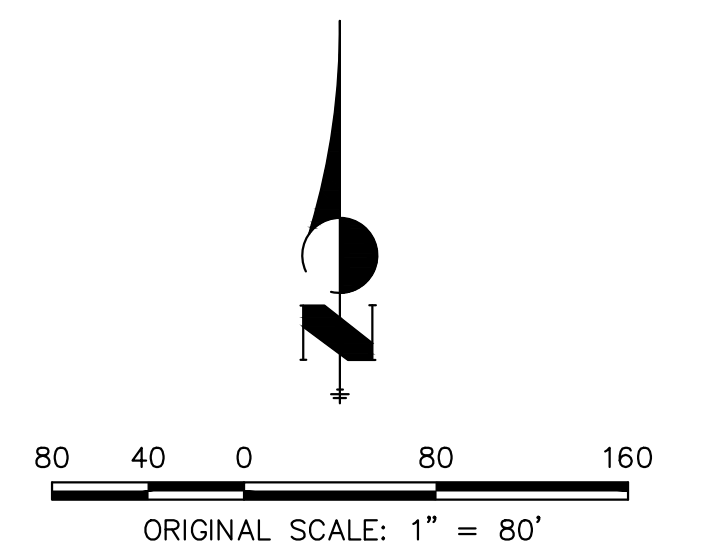


EXHIBIT 2

CLOSURE PLAN/FINAL TOPOGRAPHY

LEGEND	
	EXISTING GROUND WATER MONITORING WELL
	EXISTING STRUCTURES
	EXISTING FENCING
	EXISTING GRAVEL ENTRANCE/EXIT ROAD
	PERMIT BOUNDARY
	PROPOSED FENCING
	SWALE
	CHECK DAM
	ACCESS ROAD FILL AREA

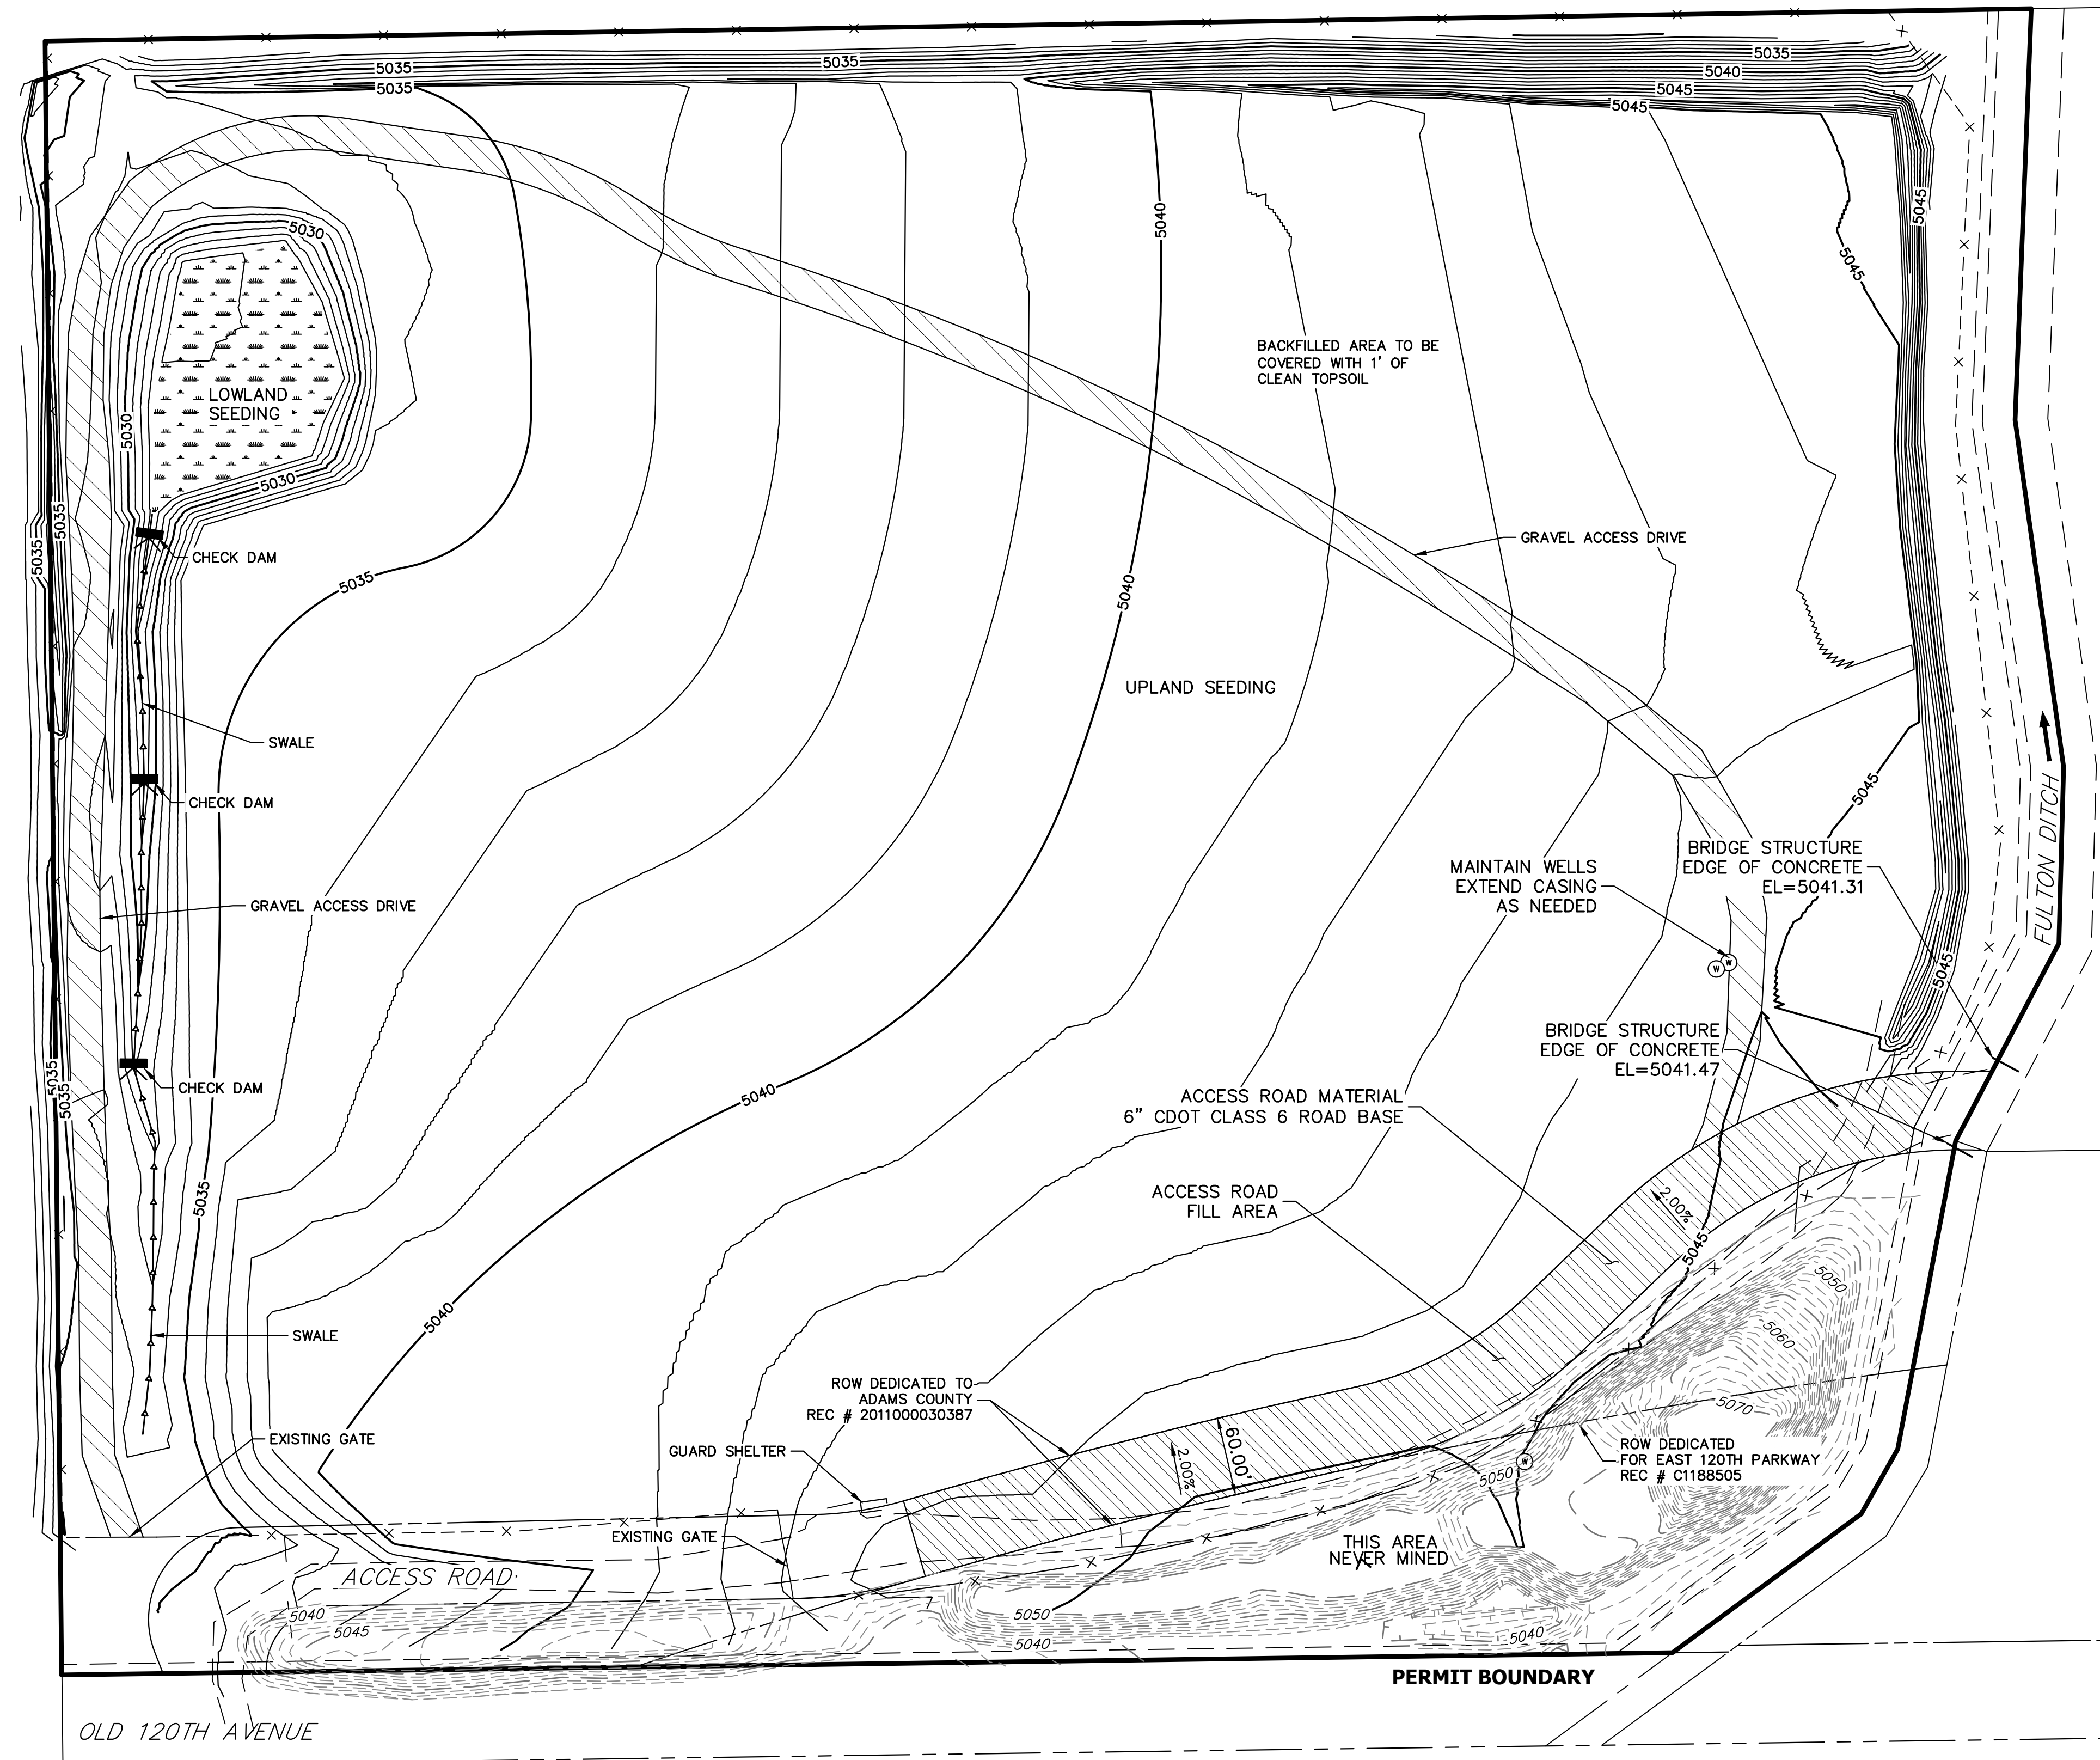

CLOSURE PLAN/FINAL TOPOGRAPHY
 HENDERSON PIT-LOT 1 CORRIGAN SUB.
 JOB NO. 15694.00
 10/21/24
 SHEET 1 OF 1