


Upper Gold Links Mine
REVISED
Exhibit E - Reclamation Map

LOWER FILL AREAS AND 2:1 OUTSLOPES
OF ROADS AND BERM WILL BE TOPSOILED
AND SEEDED. ROADS AND LEVEL PAD
AREAS WILL NOT BE REVEGETATED

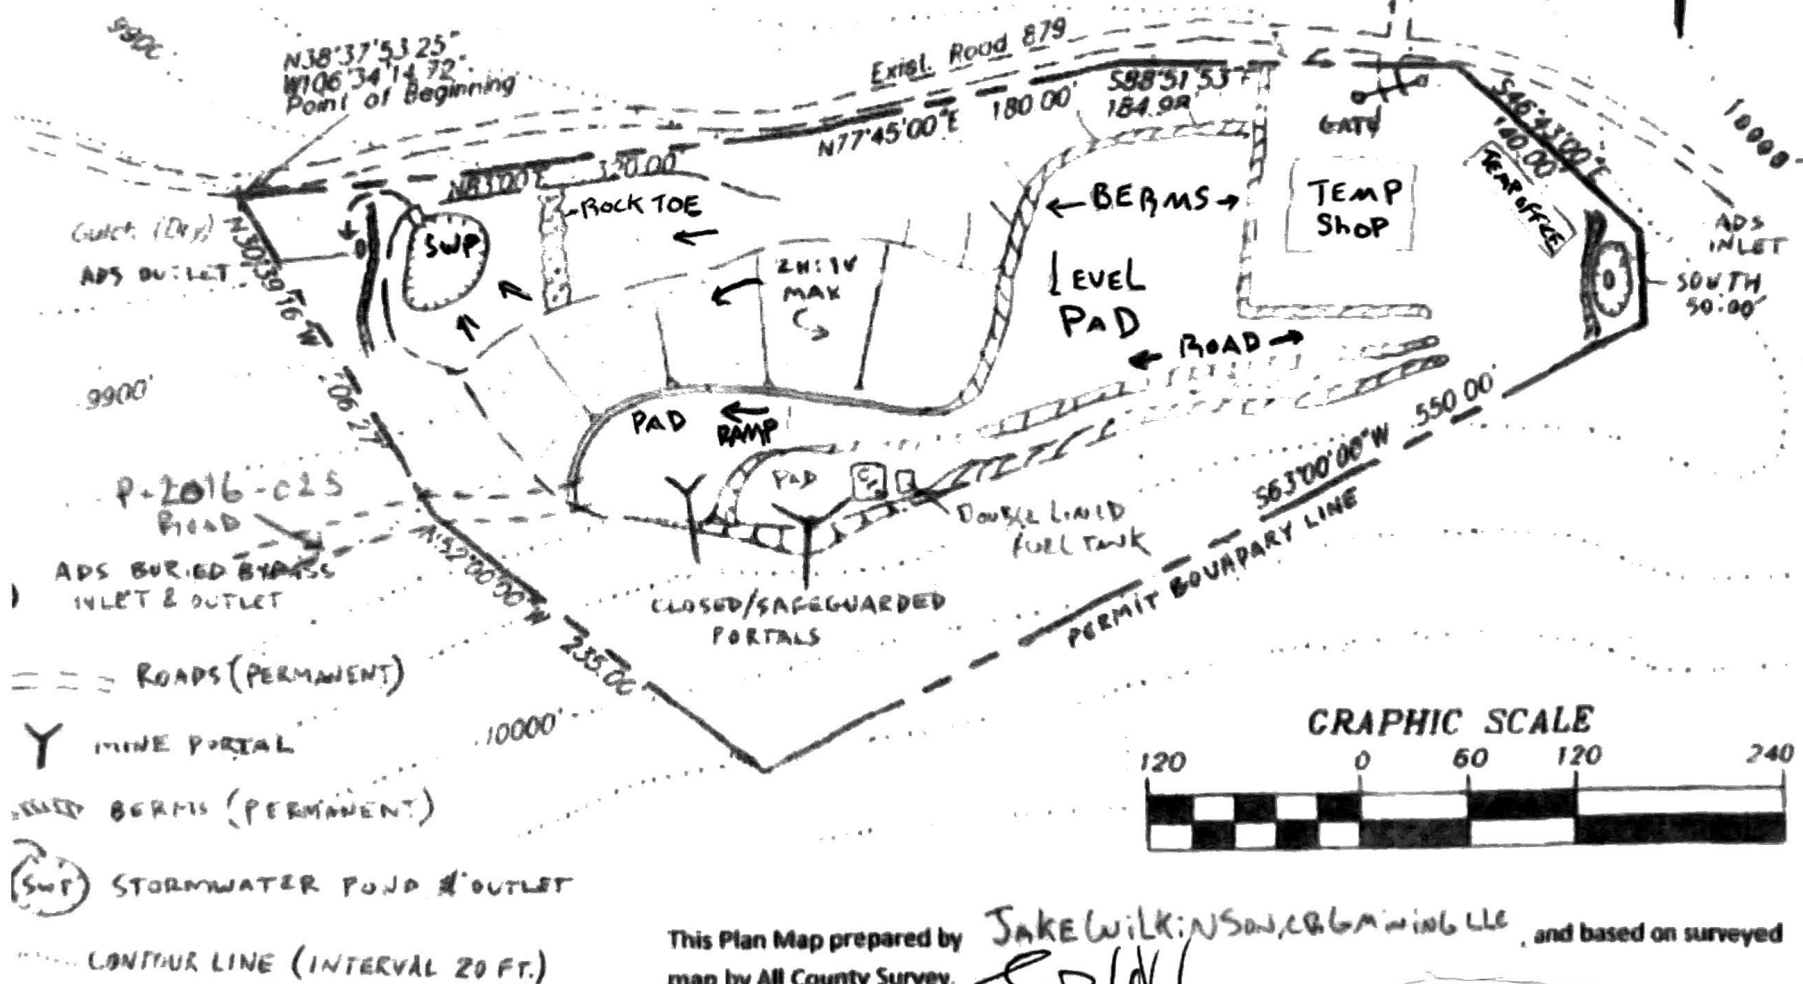

This Plan Map prepared by
map by All County Survey.

JAKE WILKINSON, C.B.G.M. INC. and based on surveyed

[Handwritten signature]

2-11-2025