



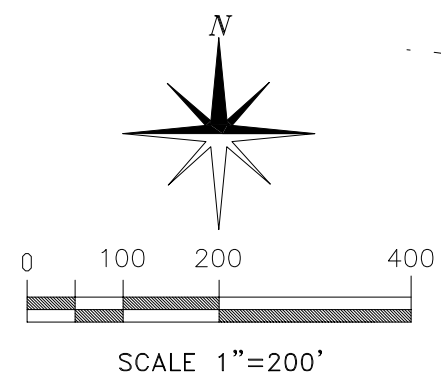

LEGEND			
	PERMIT BOUNDARY		CURRENT DISTURBED AREA
	ROADS (HAUL, ACCESS)		PRE 1976 DISTURBED AREA
	EPHEMERAL DRAINAGE		PRE 1976 DISTURBED AND RECLAIMED AREA
	200' MAJOR TOPO CONTOUR		
	40' MINOR TOPO CONTOUR		

REVISIONS:	DATE:
ORIGINAL 110 PERMIT APPROVED	02/17/1978
TECHNICAL REVISION 001 APPROVED	02/23/1994
CURRENT CONDITIONS MAP	02/14/2025

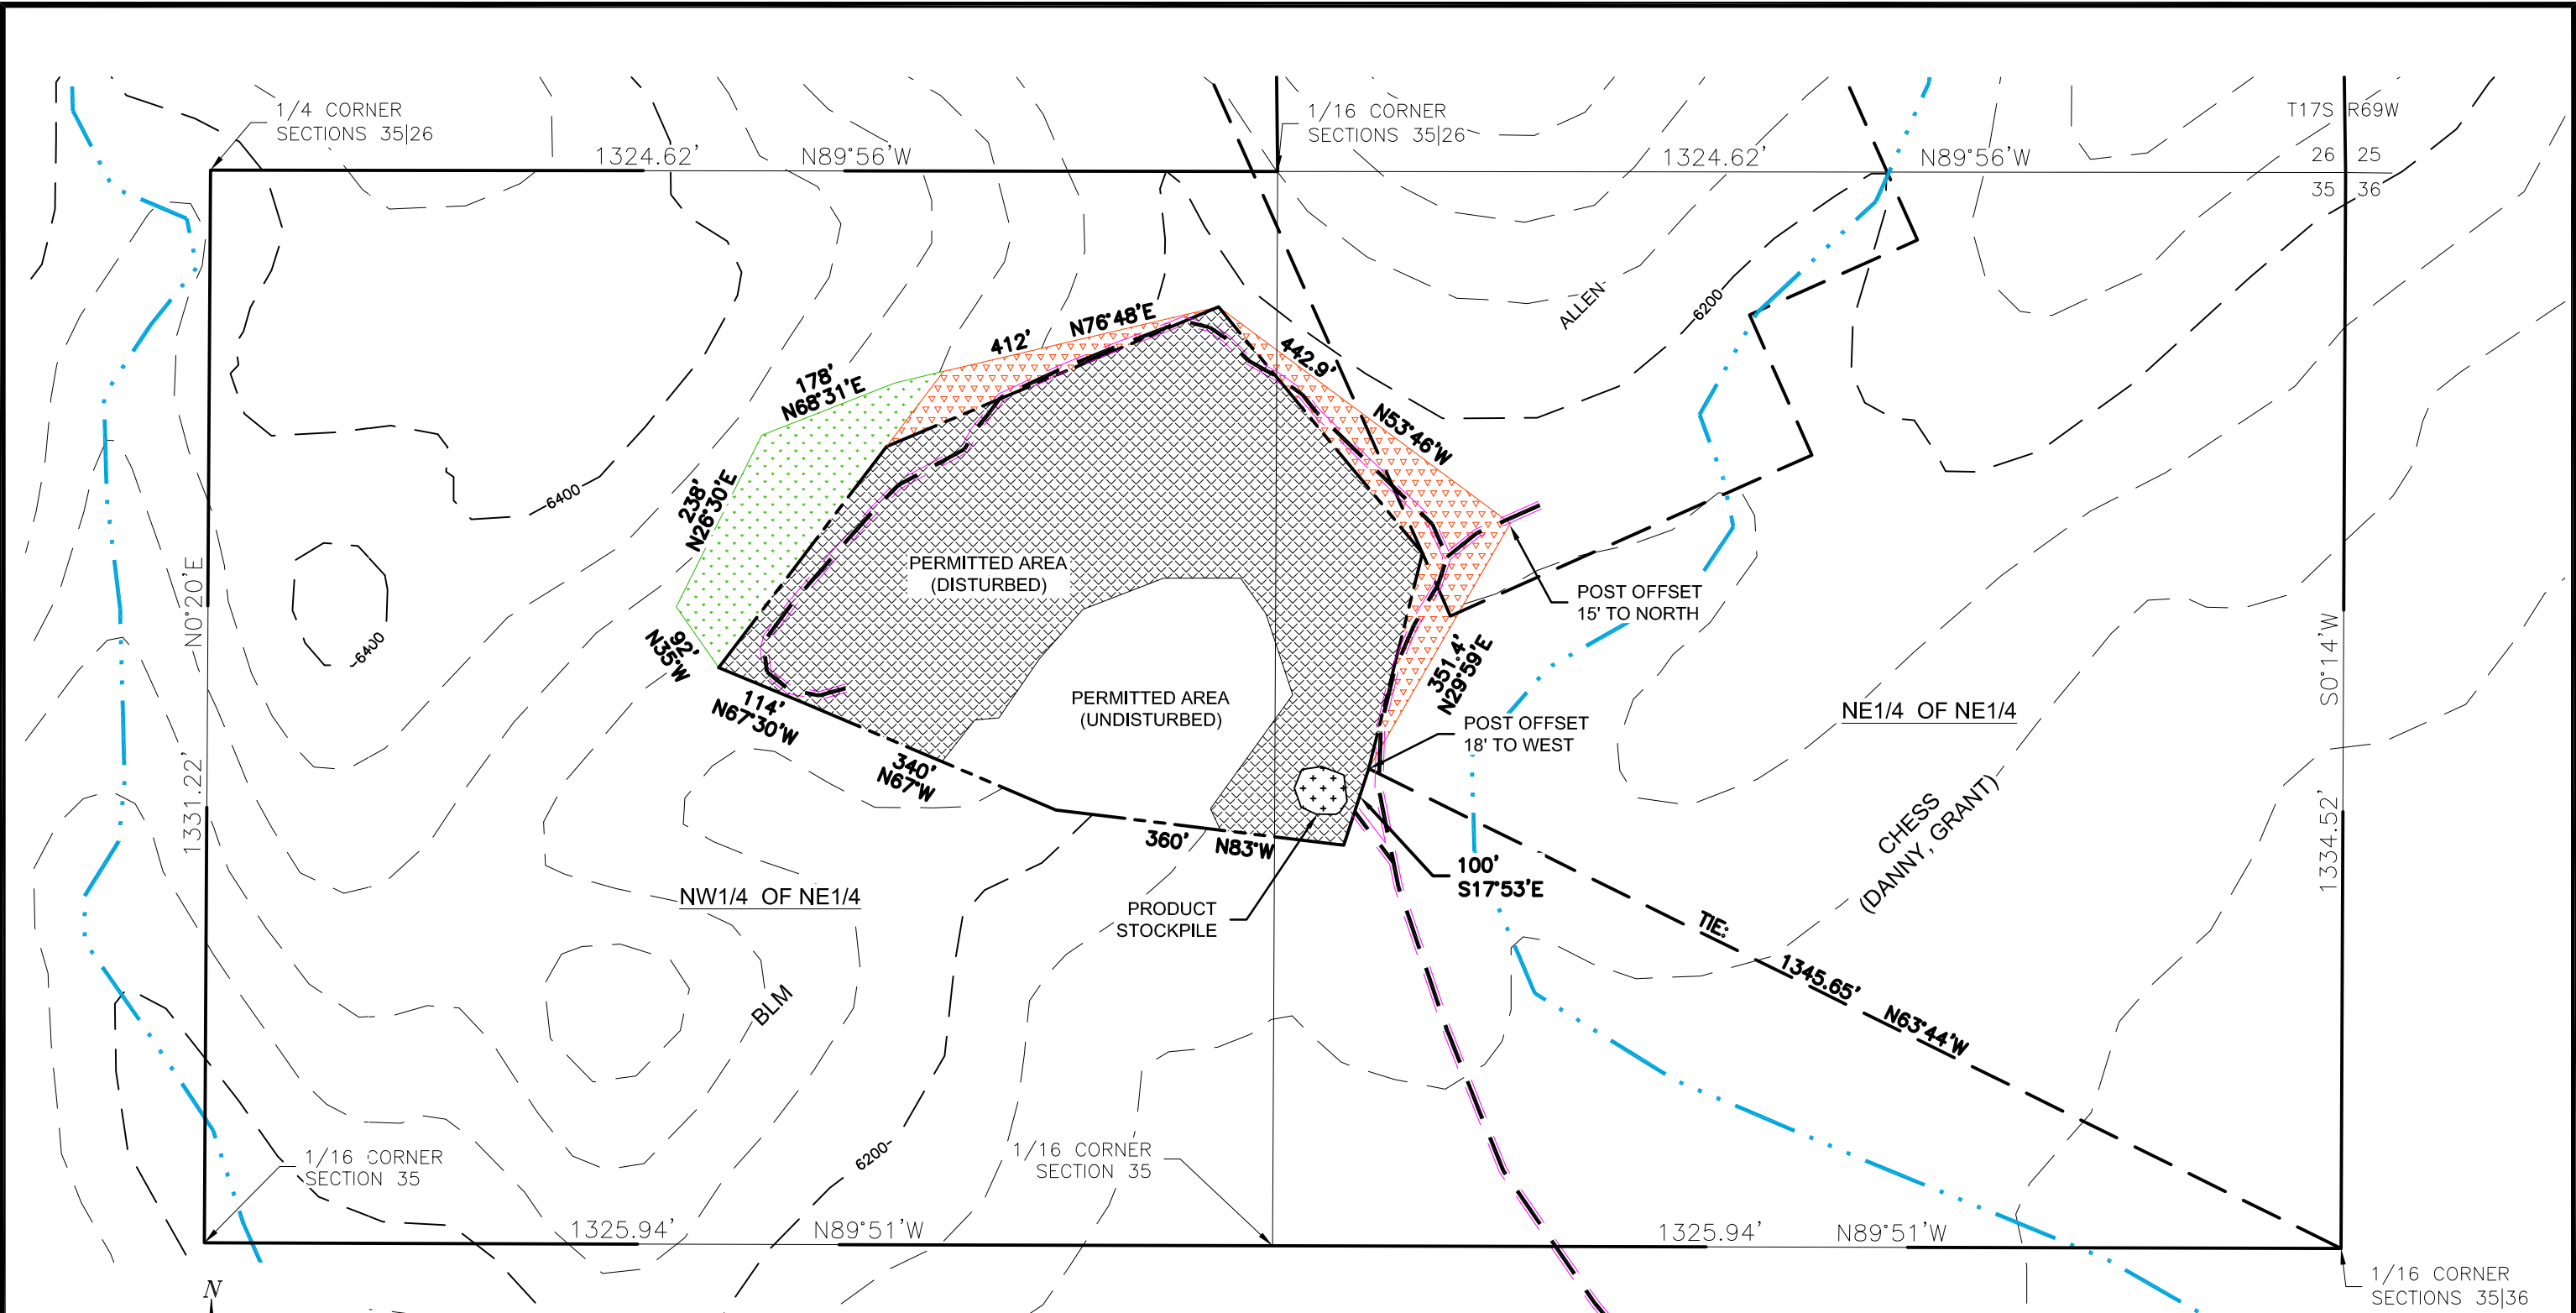

MAIL

P.O. Box 533
Pueblo, CO 81002

OFFICE

601 E. 13th Street
Pueblo, CO 81001
(719) 542-8278

BEAVER CREEK CLAY MINE
ANNUAL REPORT MAP
FREMONT COUNTY, COLORADO

DRAWN BY: jaw

SCALE: as shown

PERMIT No.: M-1977-322

DRAWING FILE: S:\Mining\Beaver\CAD\dwg\Beaver-CurrentConditions-map.dwg

