


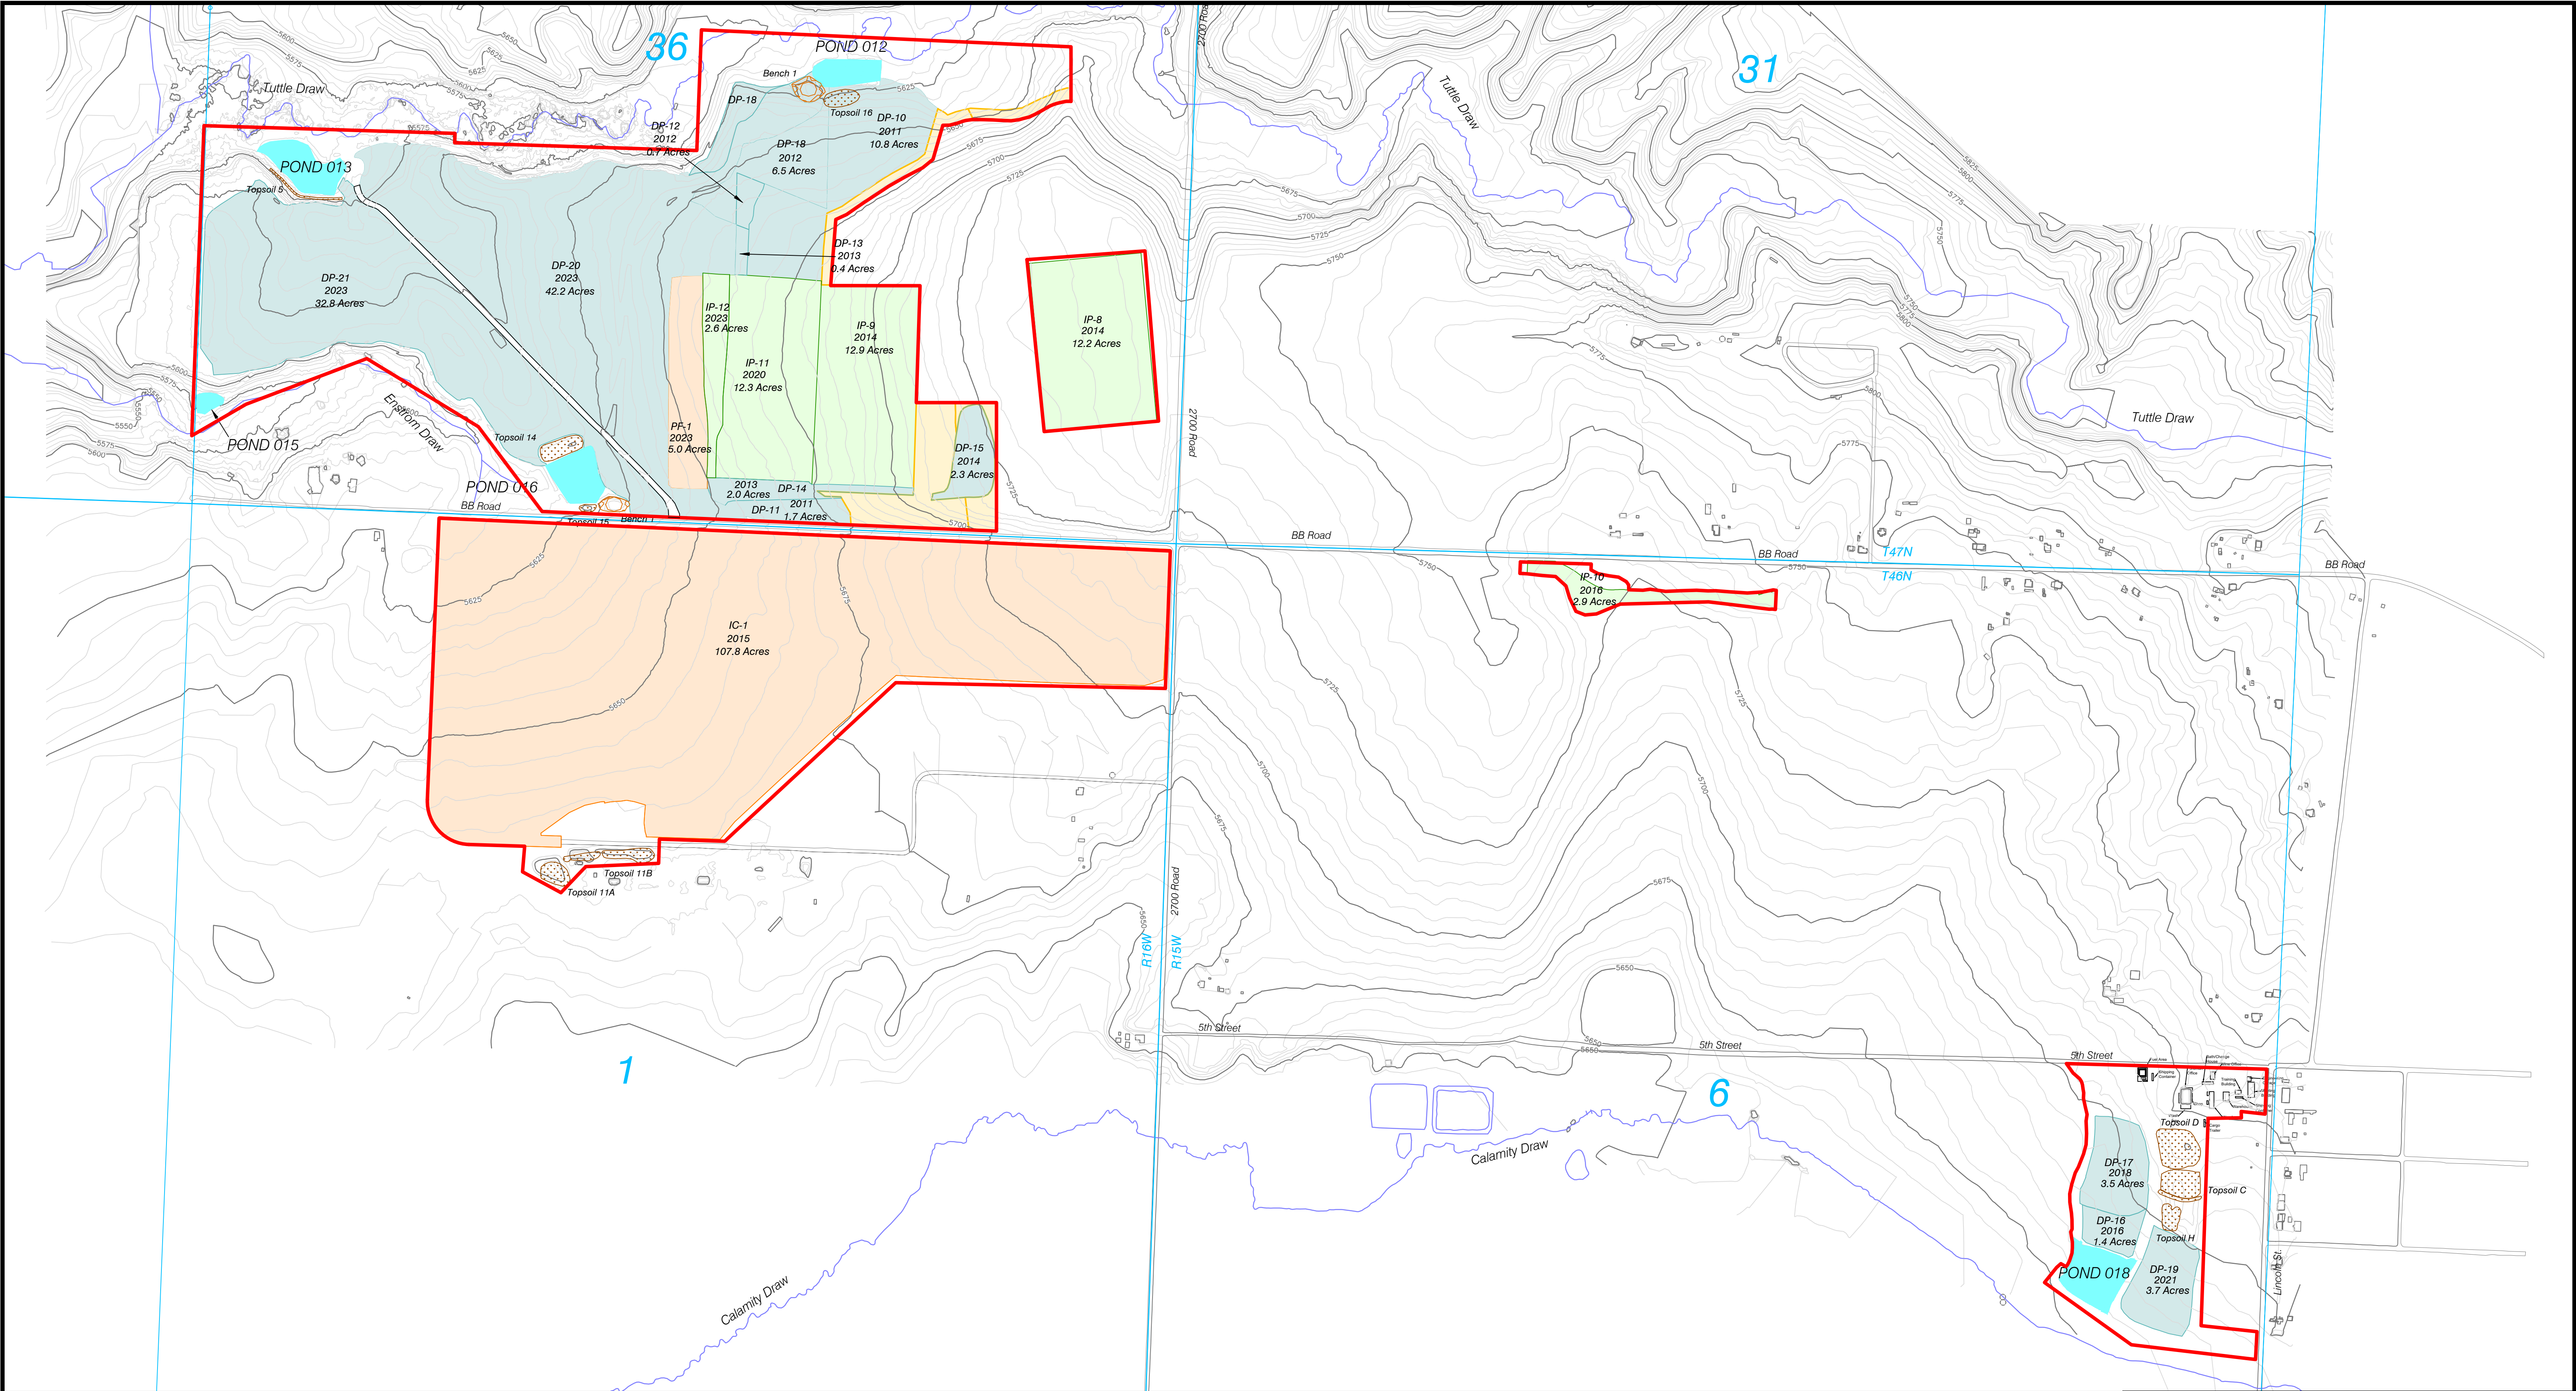

LEGEND

—

Permit Boundary

—

Roads

—

Streams

—

Township & Range

Dryland Pasture Reclamation

Irrigated Pasture Reclamation

Irrigated Cropland Reclamation

Topsoil Pile

Bench 1 Stockpile

Sediment Pond or Stock Pond

Phase III Release Reclamation

Buildings

N

W

E

S

0'

400'

800'

1200'

Contour Interval = 5'

December 2023 Topography

Annual Reclamation Report Map



WESTERN FUELS - COLORADO
A LIMITED LIABILITY COMPANY
NEW HORIZON MINE
Permit C1981008
P.O. Box 628, Nucla, CO. 81424

SCALE: 1" = 400'
ORIGINAL DATE: 2/20/18
DWG. BY: TONY
APPROVED BY: FF
DWG NO.

Map 1

No.	REVISION	DATE	BY	CHK
6	Revised for 2023 ARR	1/2/23	Tony	Tony
7	Revised for 2024 ARR	10/3/24	Tony	Tony

FILENAME: 2024 ARR Map.dwg