


- MINING PLAN NOTE:
1. THE UNDISTURBED SEED BED IS FLAGGED AND STAKED. NO MINING ACTIVITIES ARE ALLOWED INSIDE THE FLAGGED AND STAKED AREA.
 2. ADDITIONAL STOCKPILE LOCATIONS WILL BE PROCESSED AND MOVED WITH MINING OPERATIONS.
 3. TERRACES WILL BE USED AROUND SEED BED IF A 3:1 SLOPE IS NOT VIABLE.
 4. NO FUTURE MINING OPERATIONS ARE PLANNED AROUND SEED BED.
 5. TERRACED AREA WAS RELEASED FROM MINE PERMIT IN 2005. AREA MIGHT NOT HAVE BEEN MINED, BUT IT WAS AFFECTED. ±0.5 ACRE WAS STABILIZED AND RECLAIMED, THEN RELEASED.

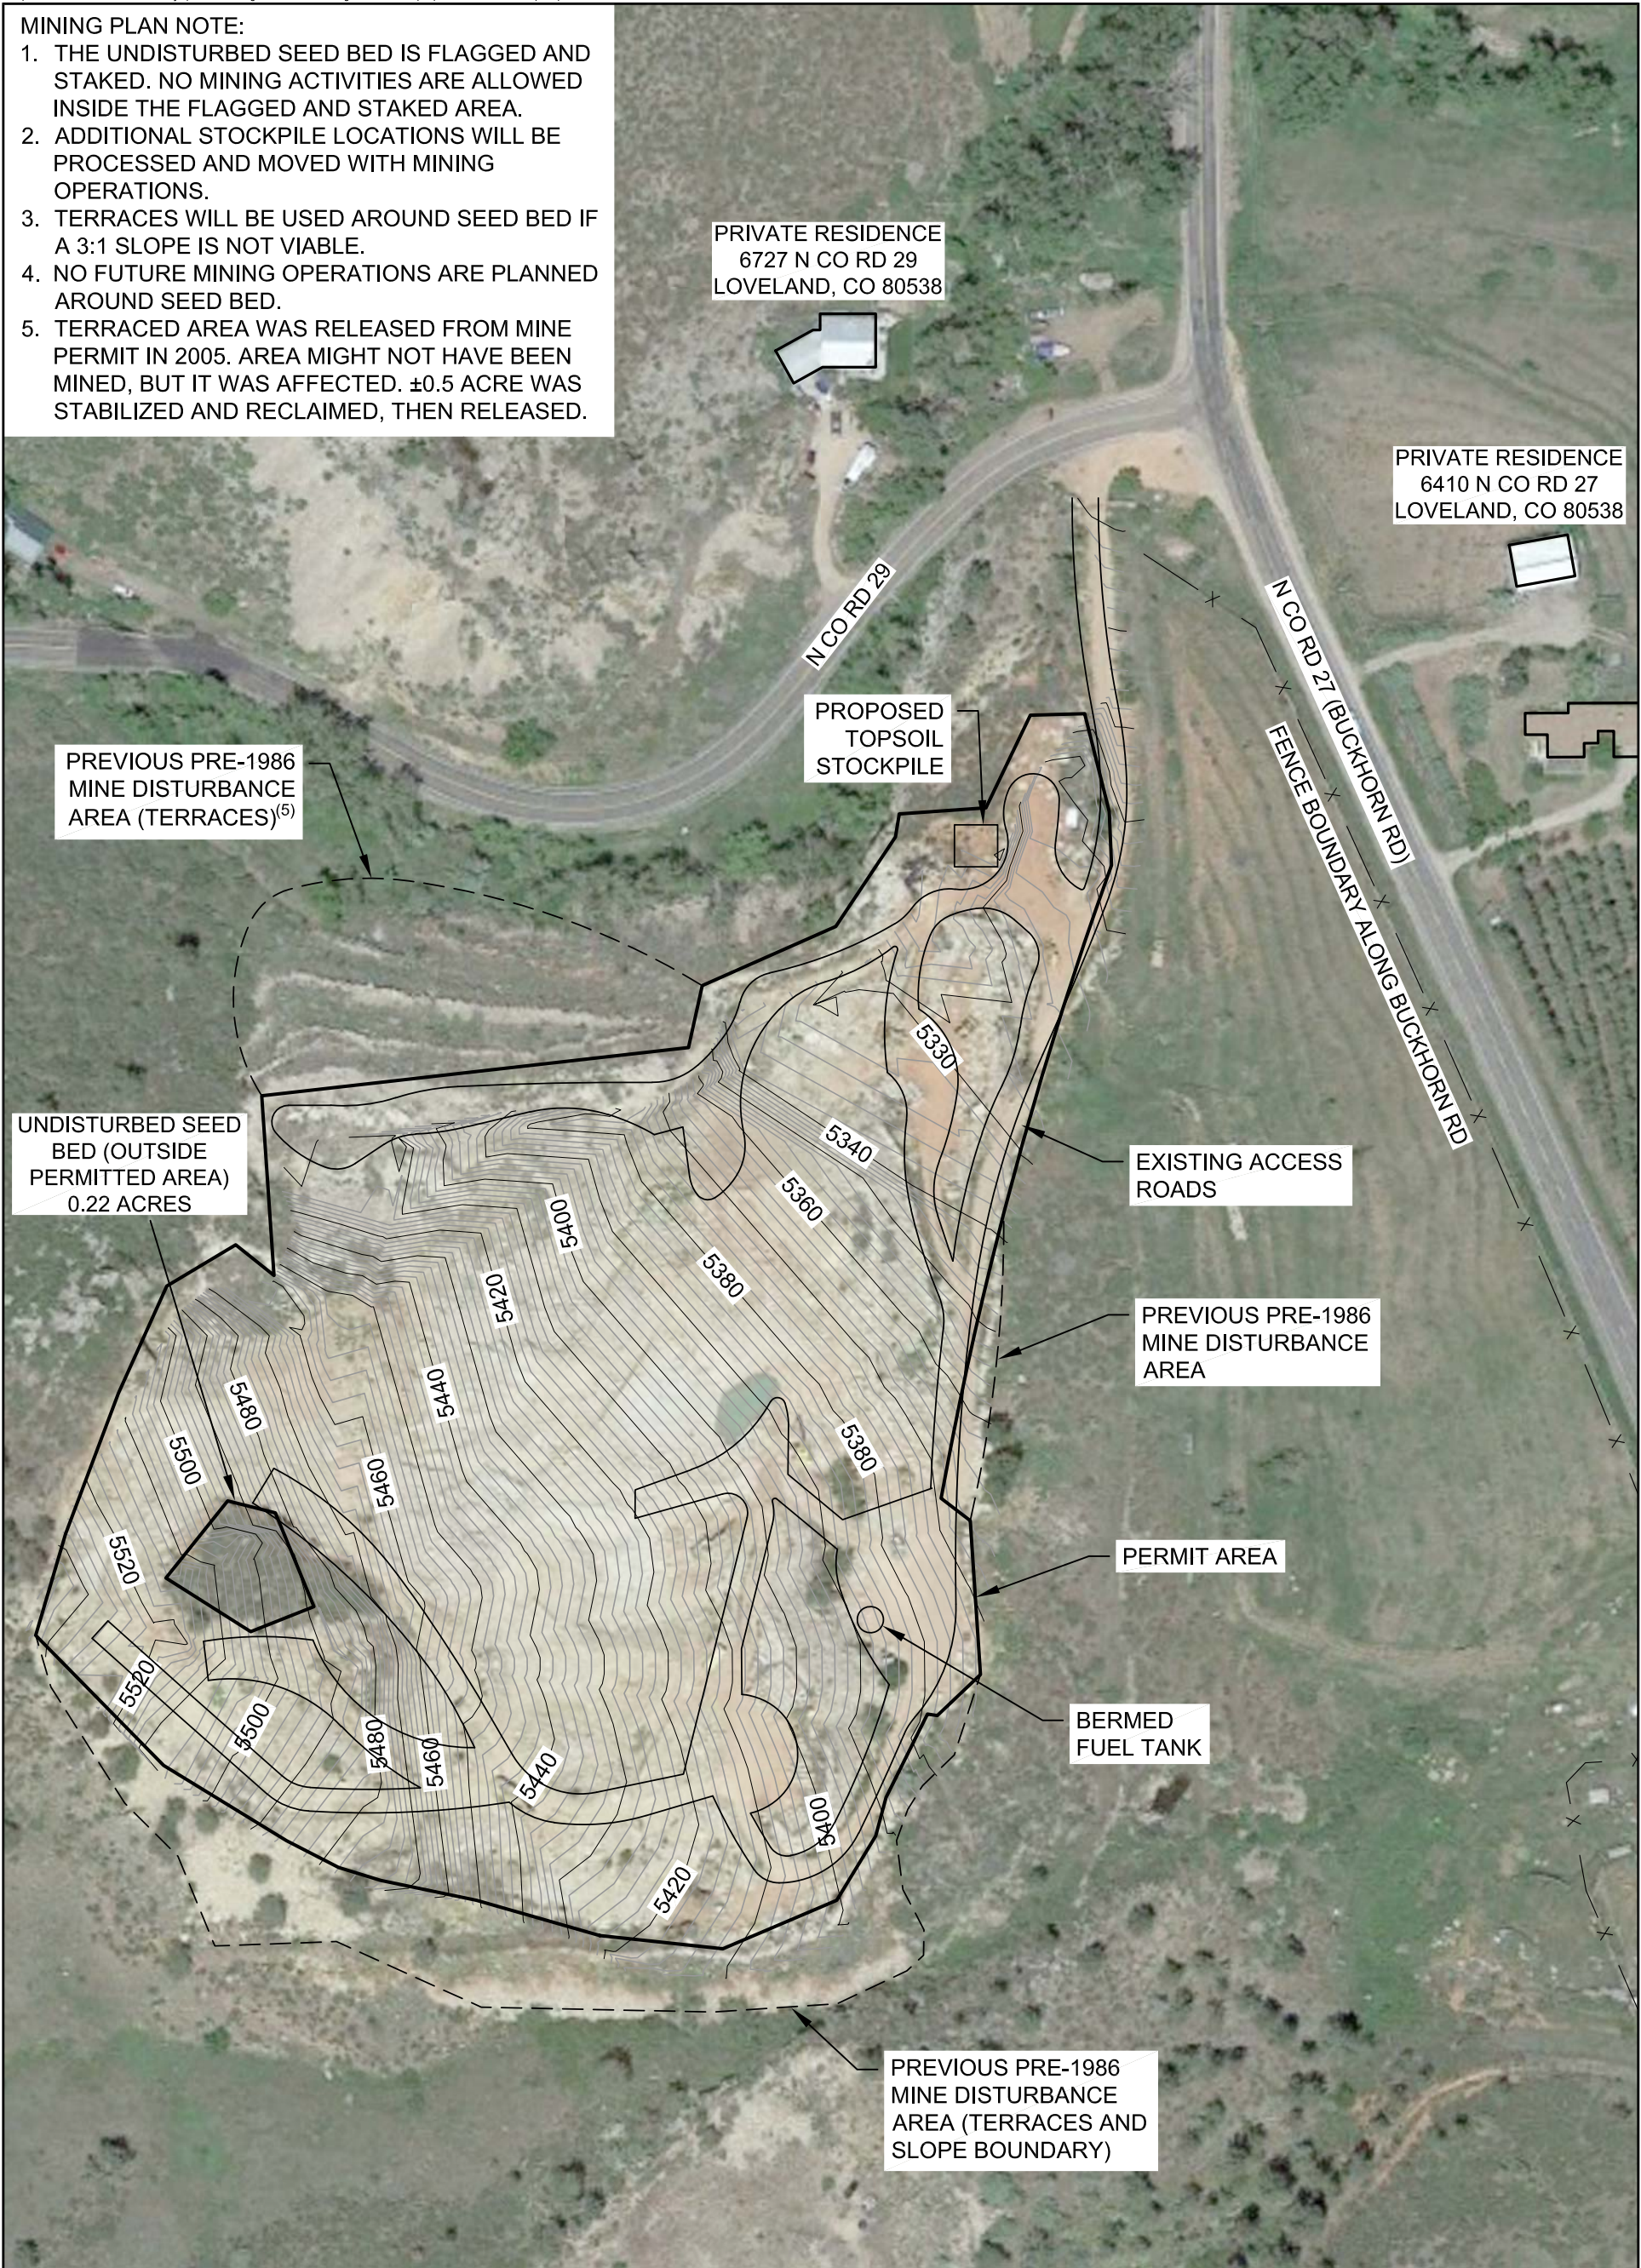

NOTE:
TOPOGRAPHY INTERPOLATED FROM SURVEY POINTS AT PERIMETER
OF QUARRY LIMITS. ACTUAL SPECIFIC TOPOGRAPHY MAY VARY.

