


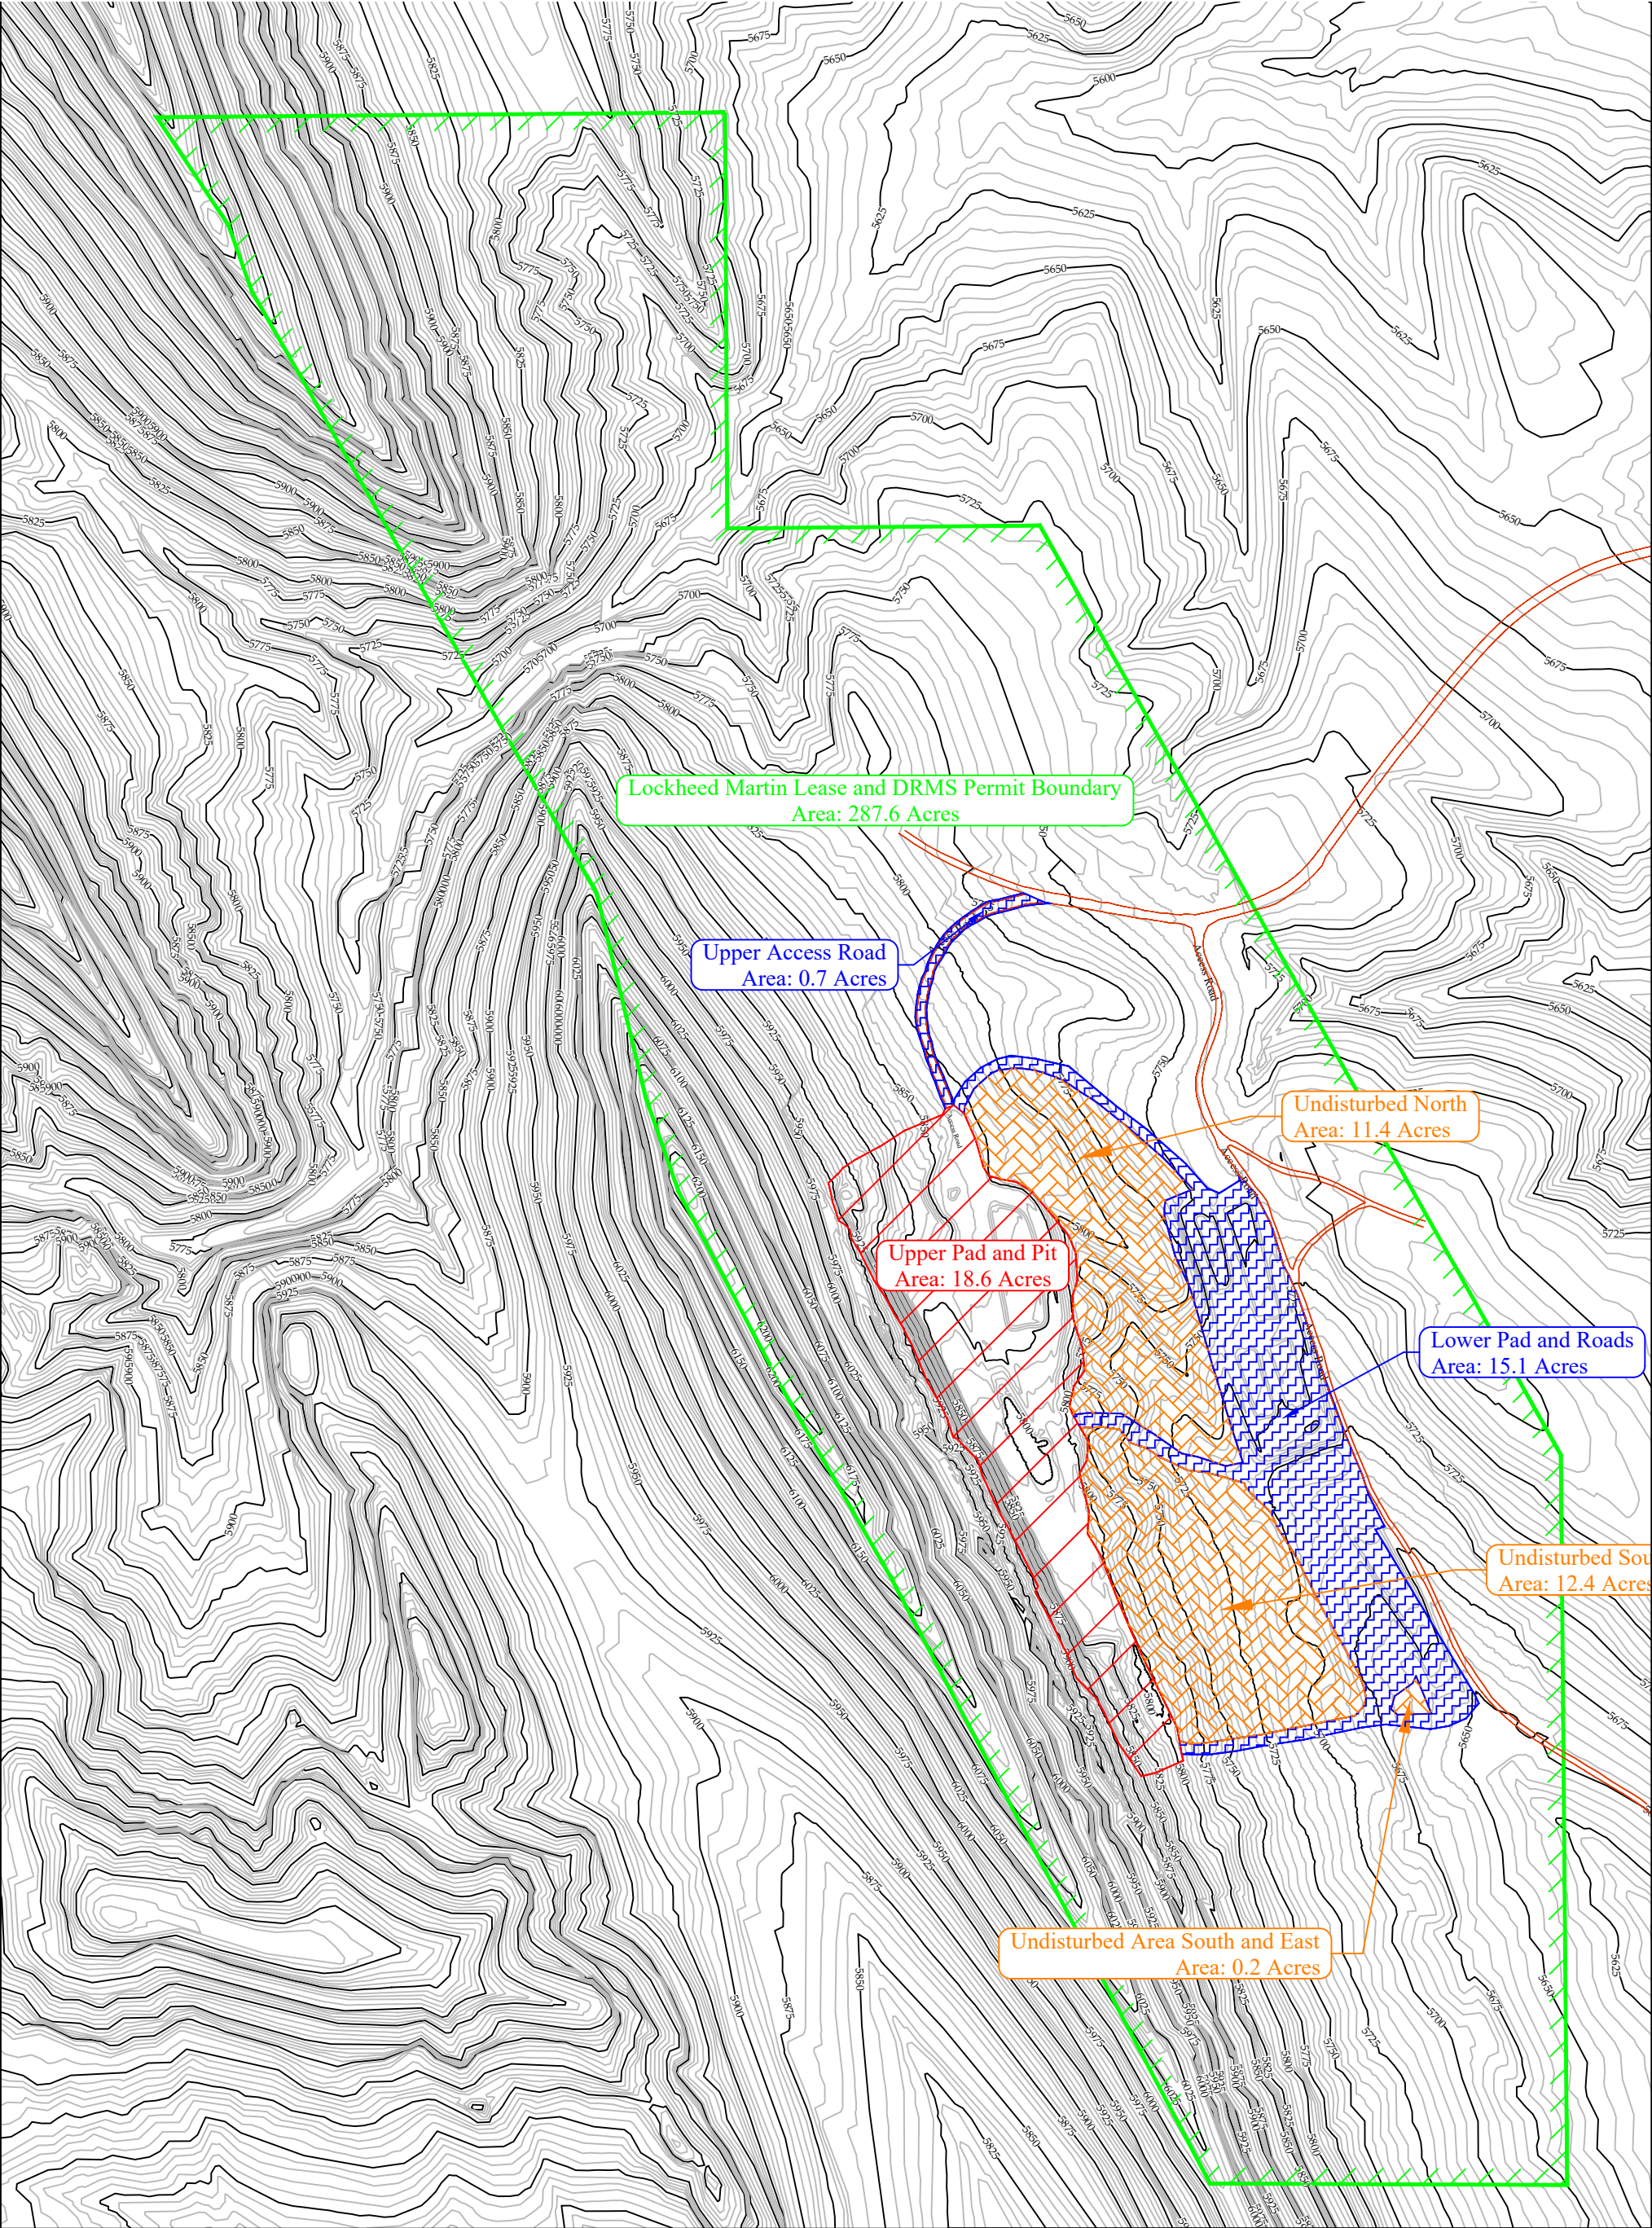

DRMS Permit/Lease Boundary

Mine Road

Major Disturbance Boundary

Moderate Disturbance Boundary

Undisturbed Boundary

CONFIDENTIAL

THIS DRAWING IS THE PROPERTY OF GENERAL SHALE BRICK, INC. AND SHALL NOT BE COPIED OR REPRODUCED IN WHOLE OR IN PART OR DISCLOSED TO ANY THIRD PARTY OR USED IN ANY WAY WITHOUT THE WRITTEN CONSENT OF GENERAL SHALE BRICK INC..

DRAWING FILE NAME

Lariat 2025A.dwg

General Shale Brick, Inc.

1845 W. Dartmouth Ave
Denver, Colorado 80110
Phone (303) 783-3000

DRAWING TITLE

Lariat Mine
2024-2025 DRMS Annual Report

CONTOUR INTERVAL:

DRAWING NUMBER:

REVISION:

A

SHT. 1 OF 1

2'

DRAWN BY:

Jason E. McDraw

DATE:

March 4, 2025

APPROVAL BY:

SCALE:

1"=500'