


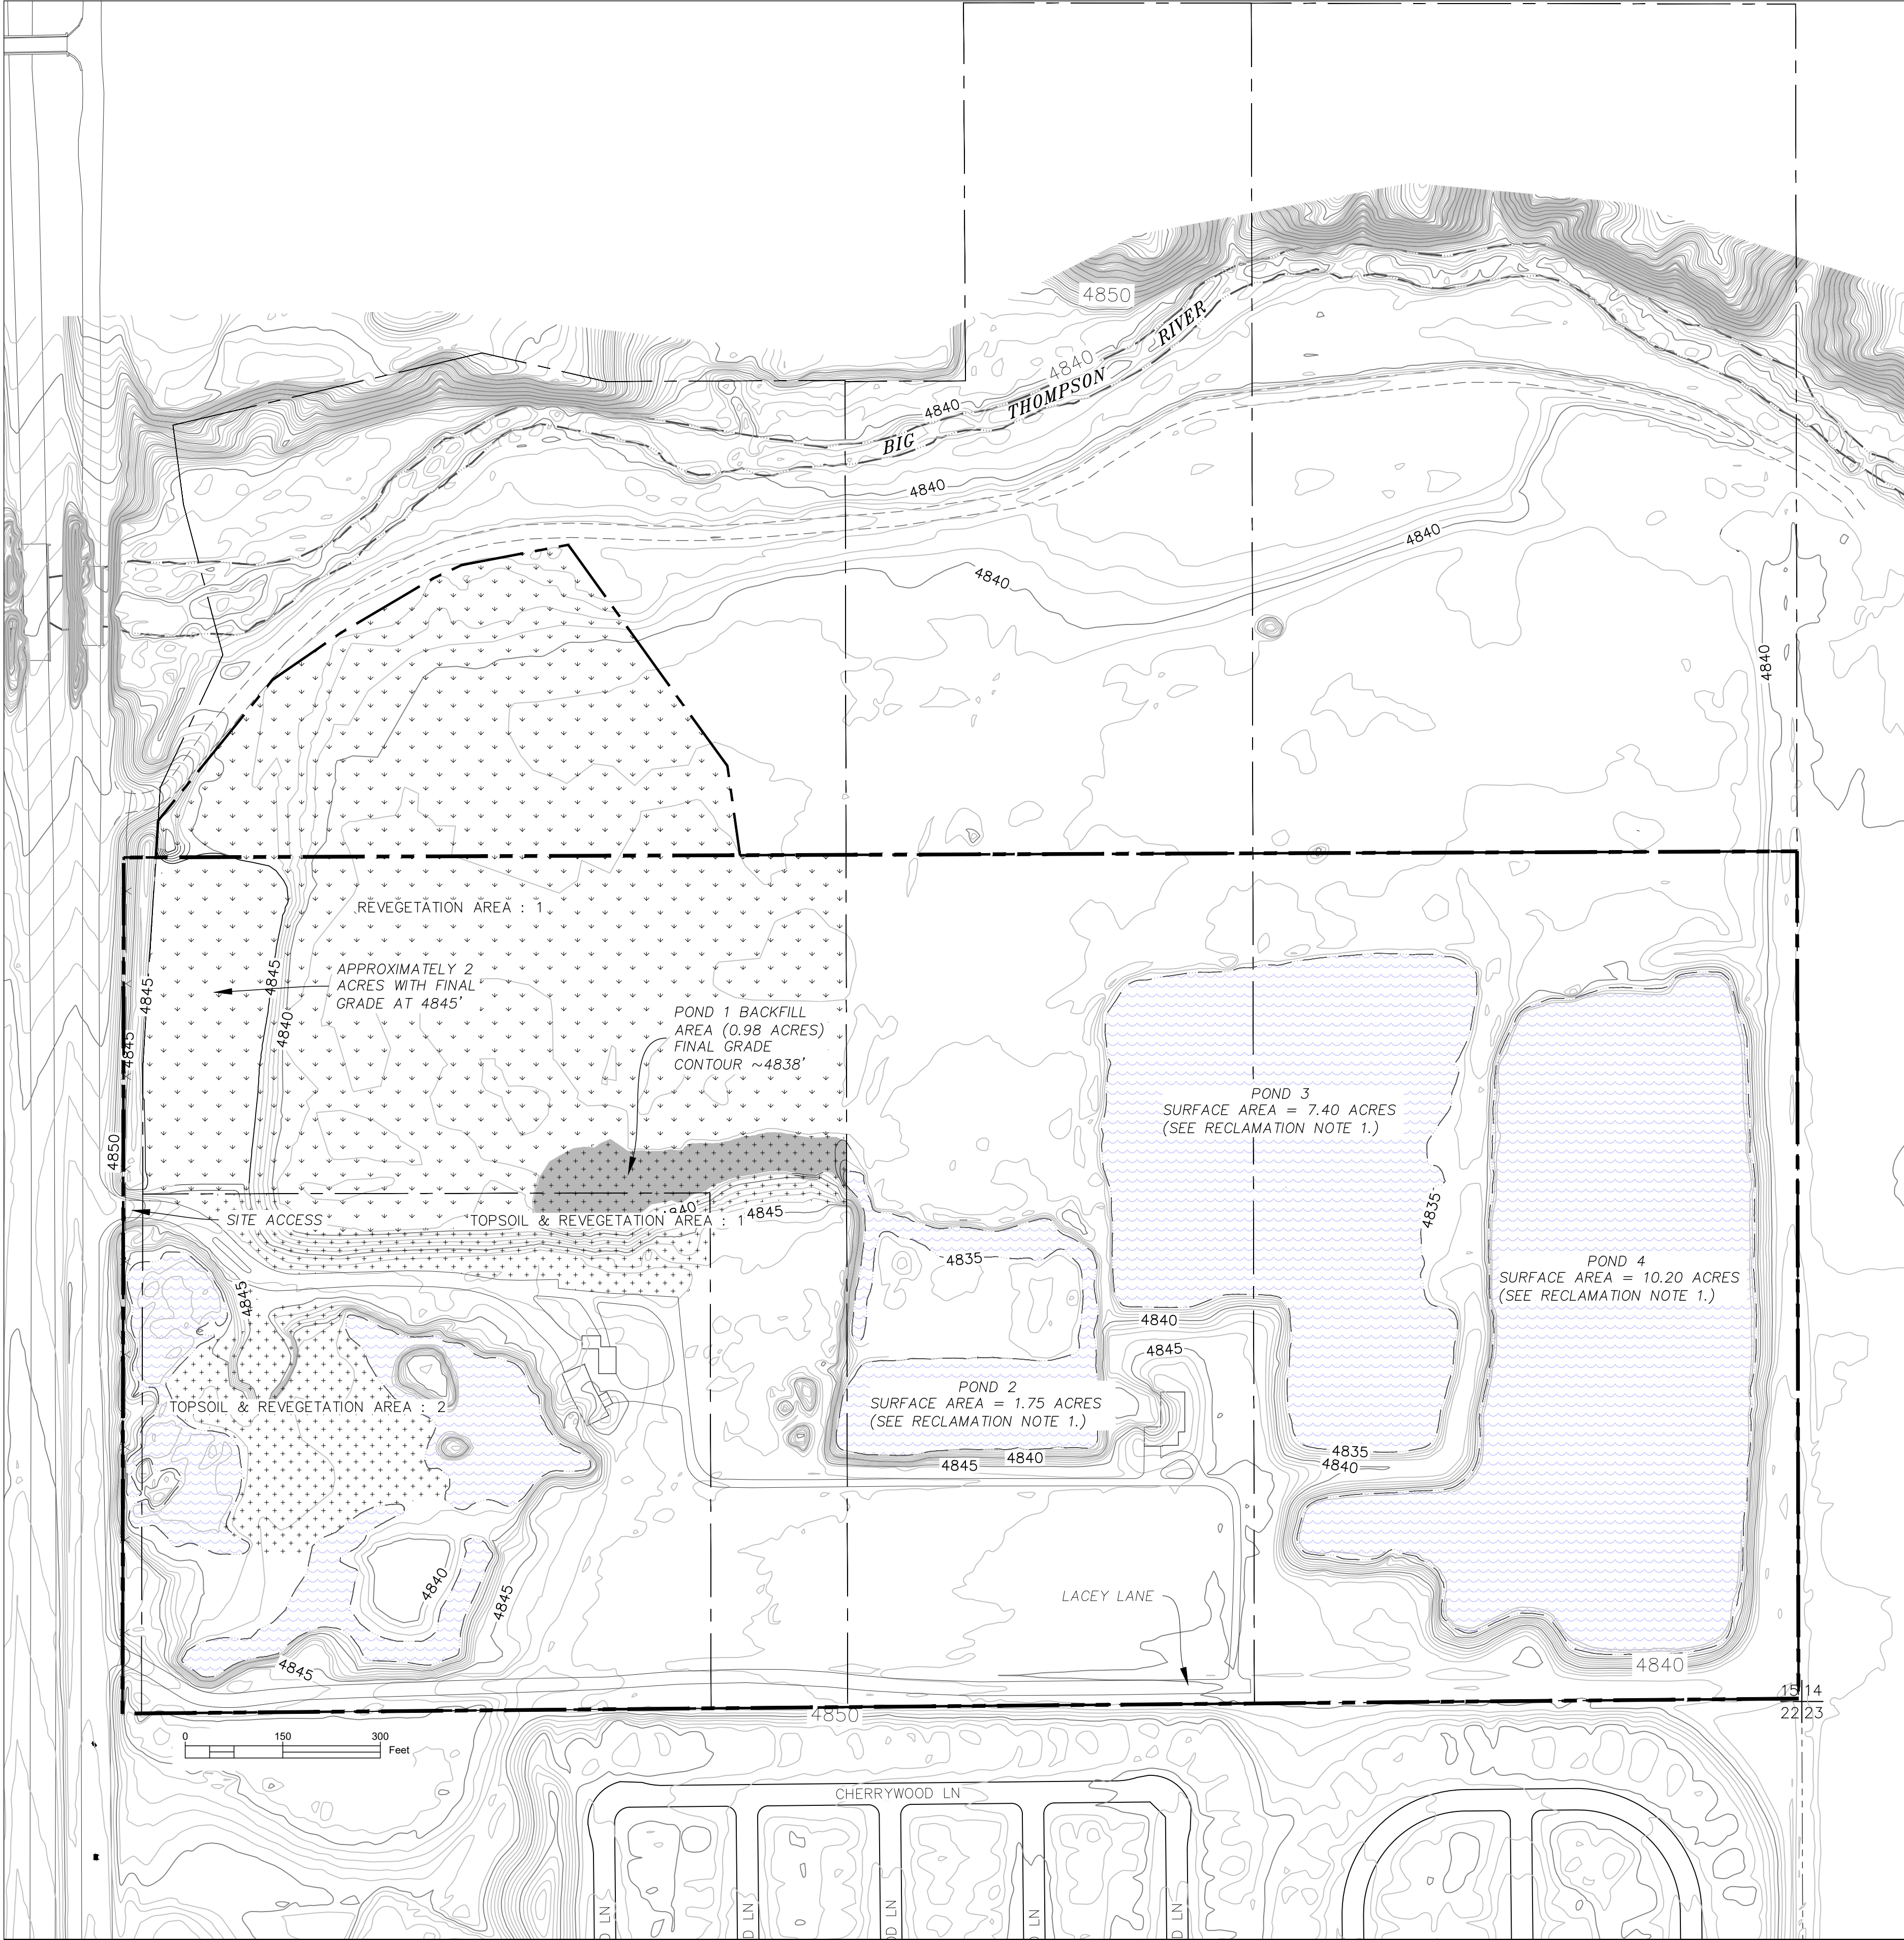

LEGEND	
EXISTING	
	EDGE OF ASPHALT ROAD
	FENCE
	PARCEL BOUNDARY
	SECTION LINE
	RIVER/CANAL
PROPOSED	
	PERMIT BOUNDARY
	FINAL GRADE CONTOUR - 5 FT
	FINAL GRADE CONTOUR - 1 FT
	REVEGETATION AREA
	REVEGETATION AND TOPSOIL AREA
	POND BACKFILL AREA

REVEGETATION AREAS SUMMARY		
Number	Area [ac.]	Area [sq.ft.]
REVEGETATION AREA : 1	19.09	831348.80
TOPSOIL & REVEGETATION AREA : 1	2.69	117342.81
TOPSOIL & REVEGETATION AREA : 2	2.28	99466.25

RECLAMATION NOTES
1. EVAPORATIVE WATER LOSSES DUE TO THE EXPOSURE OF GROUNDWATER TO THE ATMOSPHERE ASSOCIATED WITH THE UN-LINED EXCAVATIONS DEFINING PONDS 2, 3 AND 4 SHALL BE PERMANENTLY AUGMENTED UNDER THE DIVISION 1 WATER COURT CASE NUMBER 19CW3157.

REVISIONS			
REV	DESCRIPTION	DATE	APPROVED

WSI Weiland, Inc.
Environmental & Engineering

PO BOX 18087
BOULDER, CO 80308
ph 303-443-9521

**KIRTRIGHT PIT AMENDMENT
REGULAR 112 PERMIT APPLICATION**

WELD COUNTY, CO

COULSON EXCAVATING CO, INC

**EXHIBIT F
RECLAMATION PLAN MAP**

SCALE 1"=150'	DWG NO. EXHIBIT F.DWG	REV REV
DRAWN BY: CTW	CHECKED BY: PFW	DATE: 02/28/2025
SHEET 1 OF 1		