


SILOAM STONE, INC.

BEDROCK MINE #1 - MLRB PERMIT # M-1997-086
ANNUAL REPORT MAP - 2024-2025

LEGEND

- AFFECTED LANDS
- ROADS
- EPHEMERAL DRAINAGE
- FENCE
- DISTURBED AREA
- GRIZZLIES


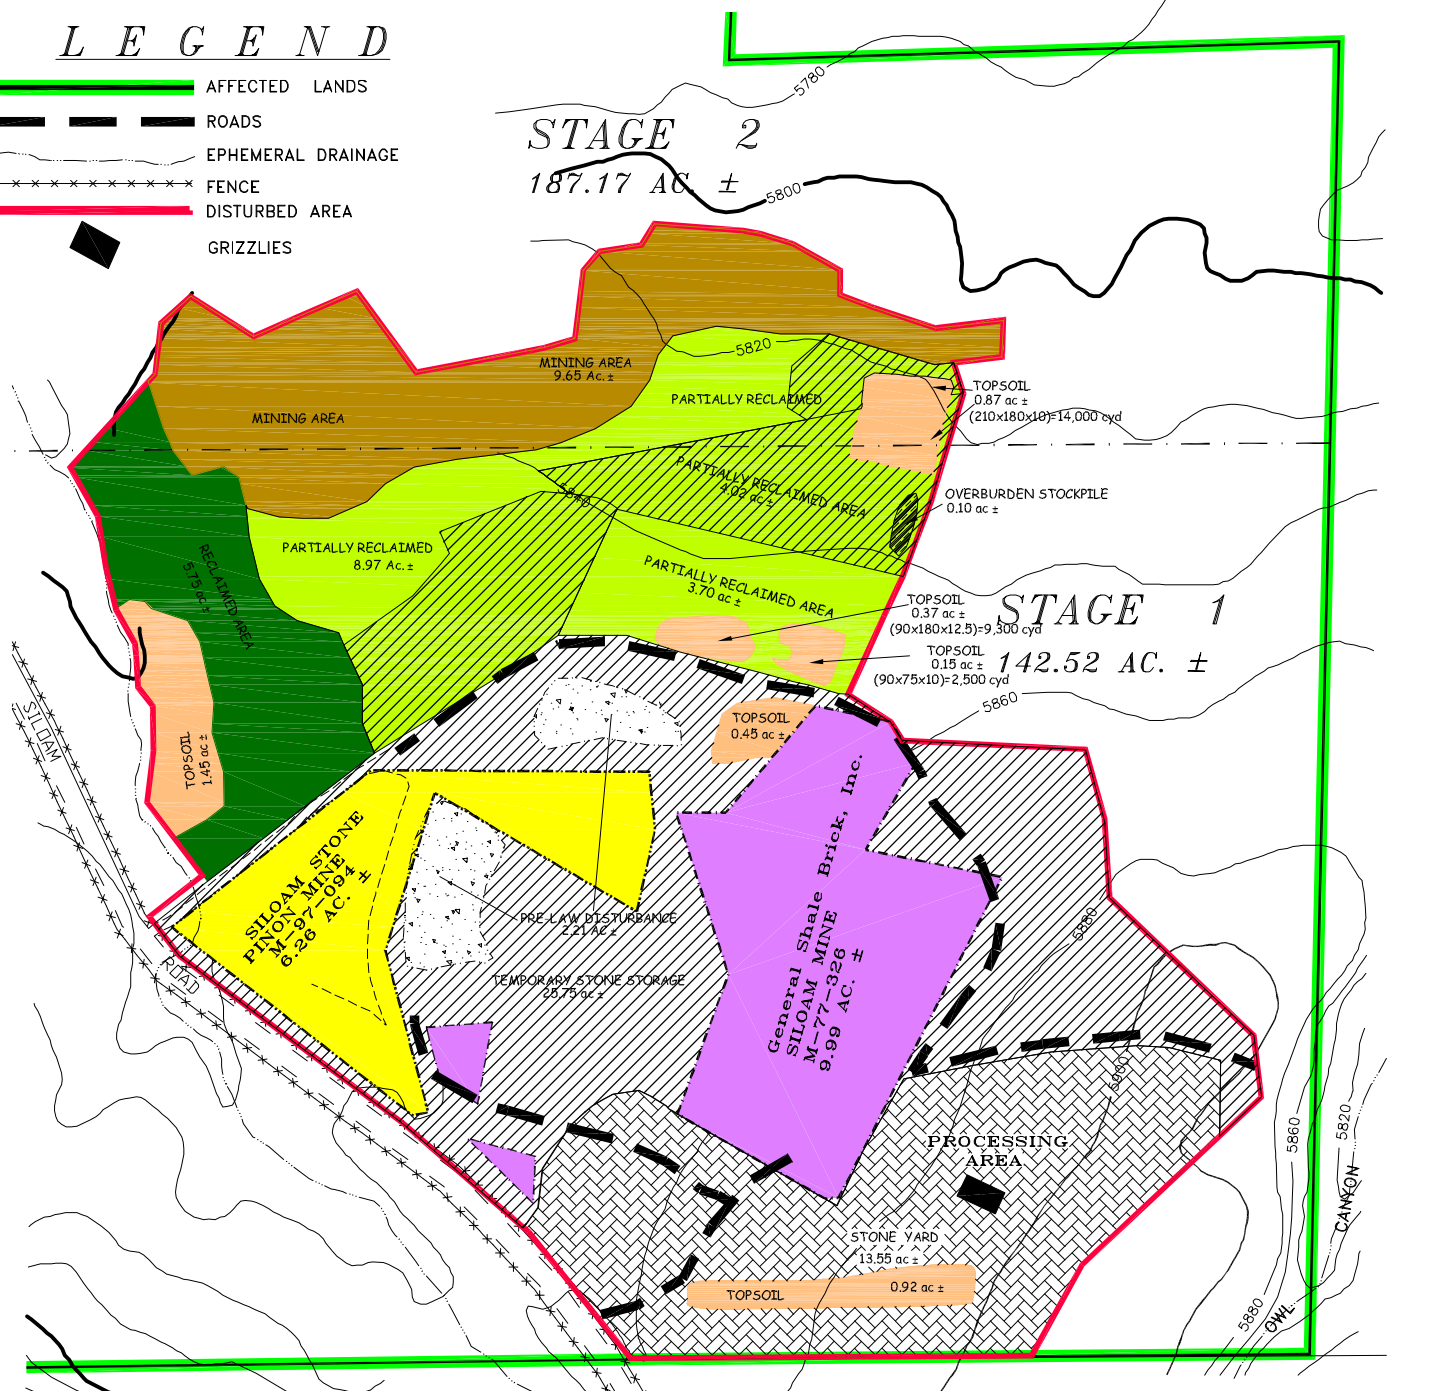


NOTE:

1. THE SILOAM MINE - M-77-326 IS NOT PART OF OF THIS PERMIT AREA (9.99 AC.)
2. THE PINON MINE - M-97-094 IS NOT PART OF THIS PERMIT AREA (6.26 AC.)

- | | |
|---|--|
| PINON MINE | TEMPORARY STONE STORAGE AREA - 26.0 AC± |
| GENERAL SHALE - SILOAM MINE | RECLAMATION COMPLETE |
| TOPSOIL STORAGE | PRE-LAW DISTURBANCE AREA |
| MINING AREA - 9.65 AC. | STONE YARD - 13.55 AC± |

PARTIALLY RECLAIMED (RESOILED) - 16.68 AC.

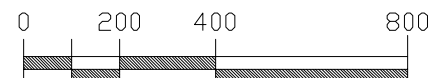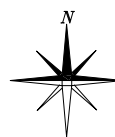

SCALE 1"=400'
MAR 11, 2025 - 11:42:35

PREPARED BY: *Environment, Inc.*
7985 VANCE DR., # 205A
ARVADA, CO 80003
(303) 423-7297
environment-inc@startmail.com