


**Bradford Mesa Pit  
Reclamation Map Exhibit E**

Map By James Higgs  
Southway  
3/20/25

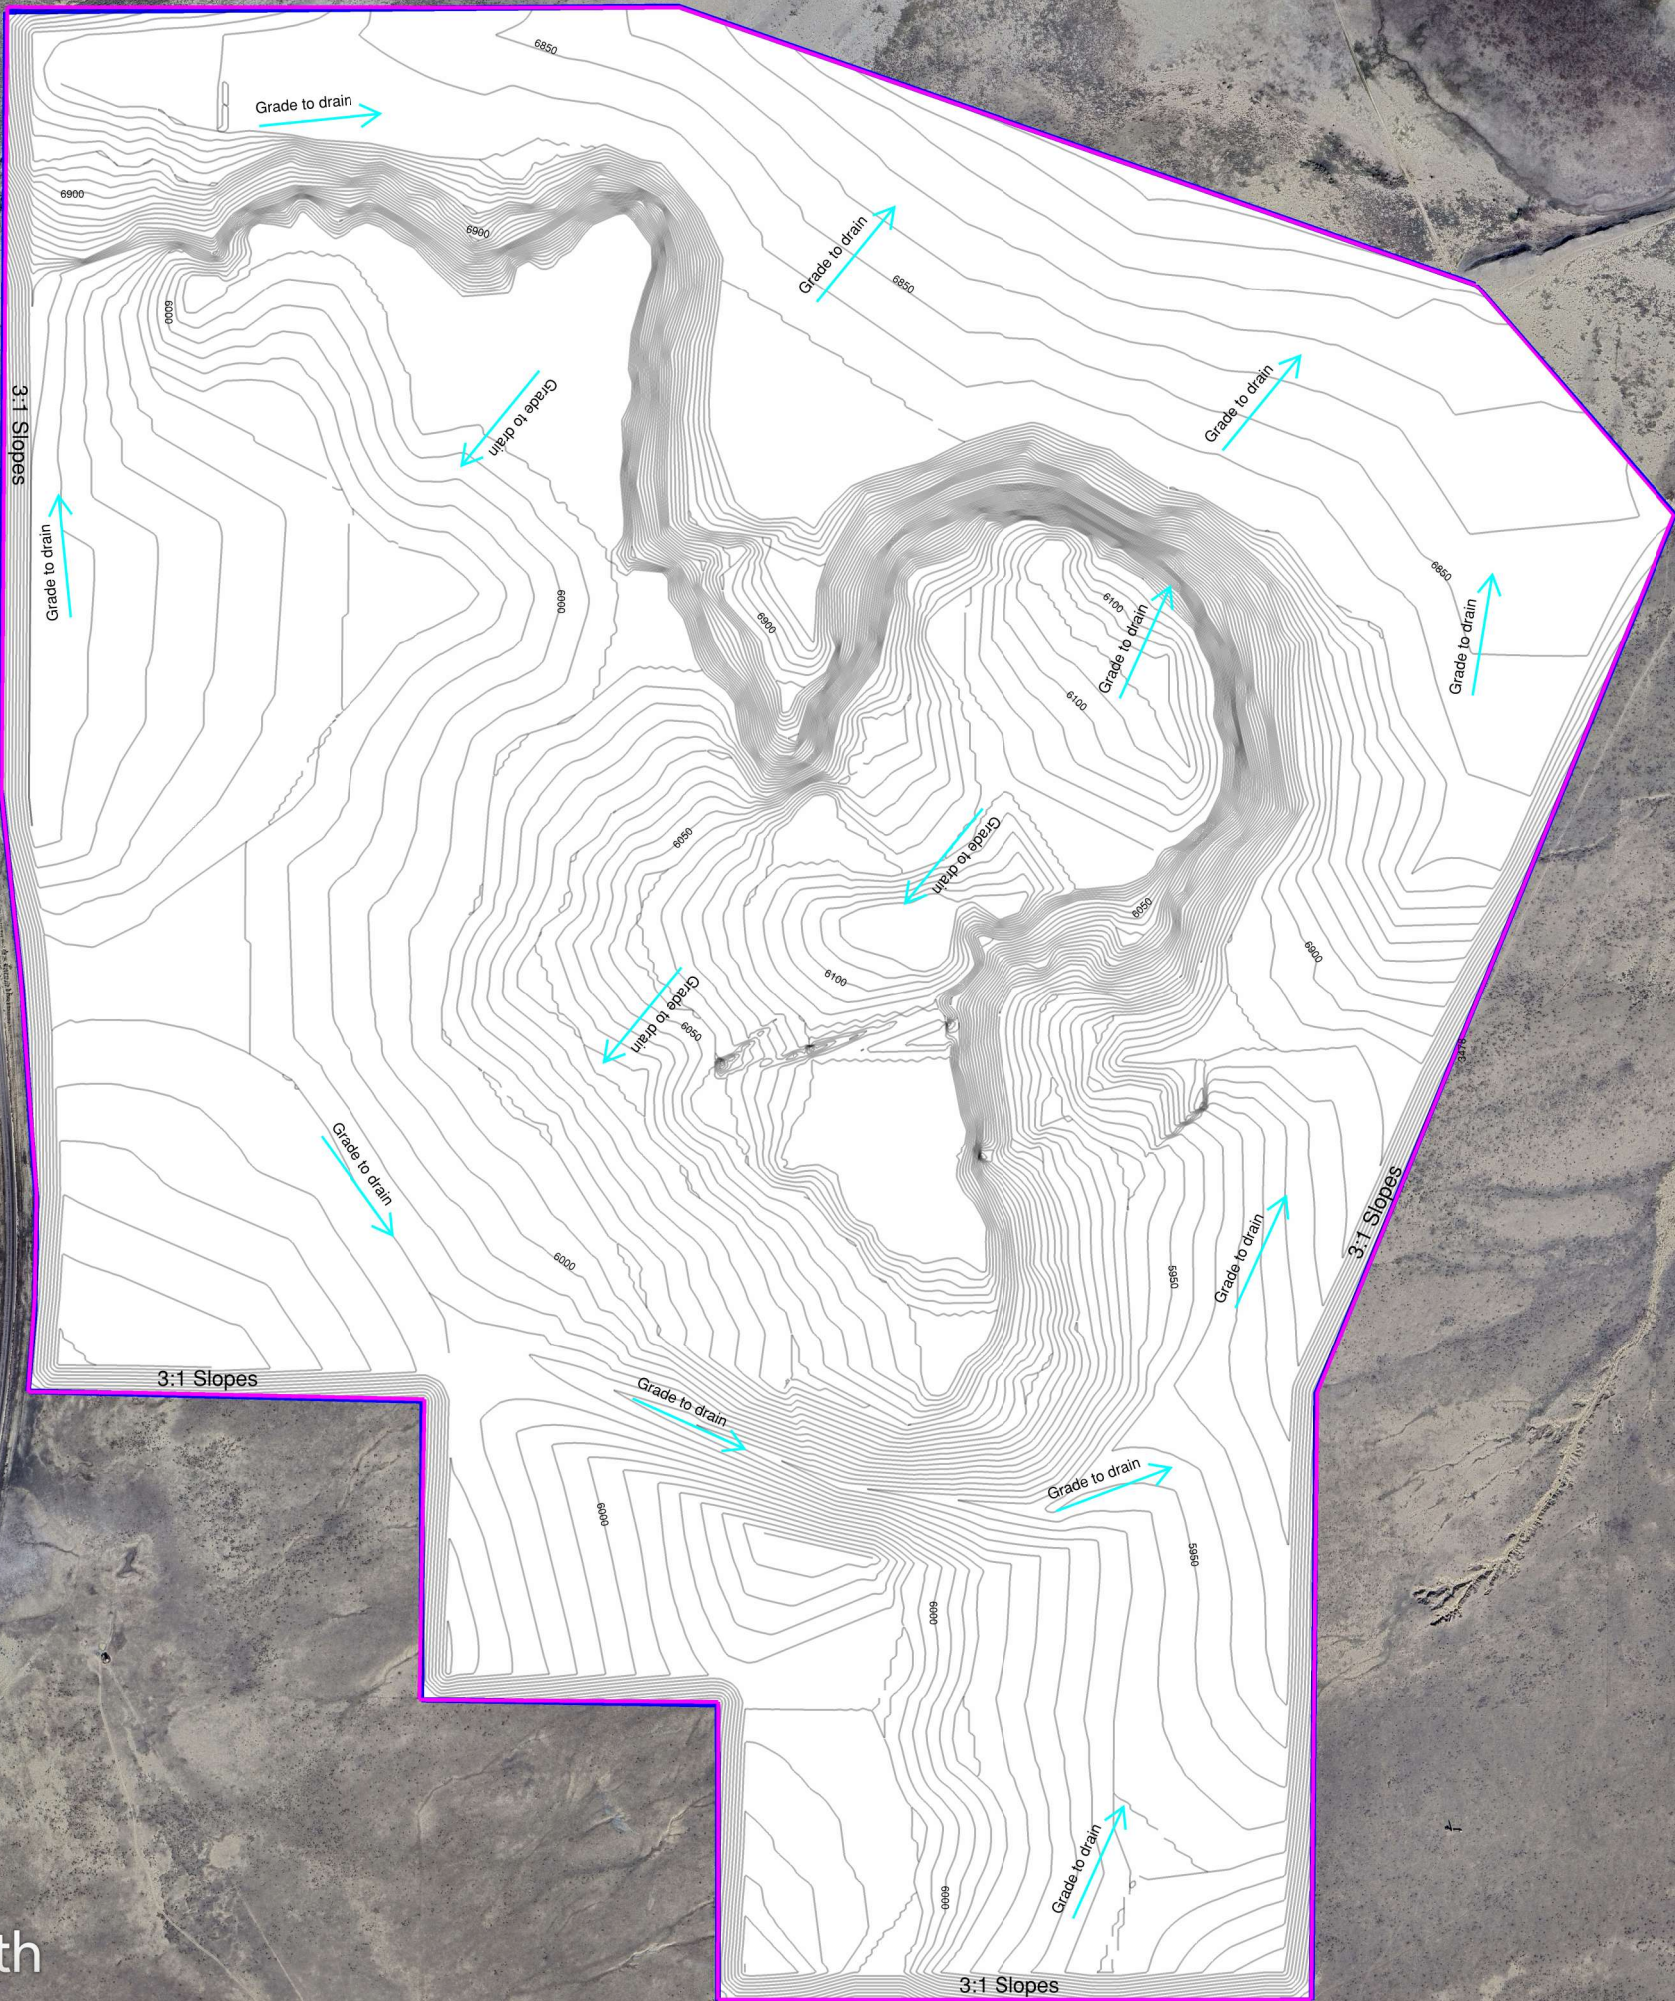

Permit Boundaries  
(1,094 acres)

- Notes:
- 1) All slopes to be reclaimed to a 3:1 or flatter
  - 2) Please see the Land Owner Map for all known land owners.
  - 3) Contours are 5' intervals.

**Typical Section**

