



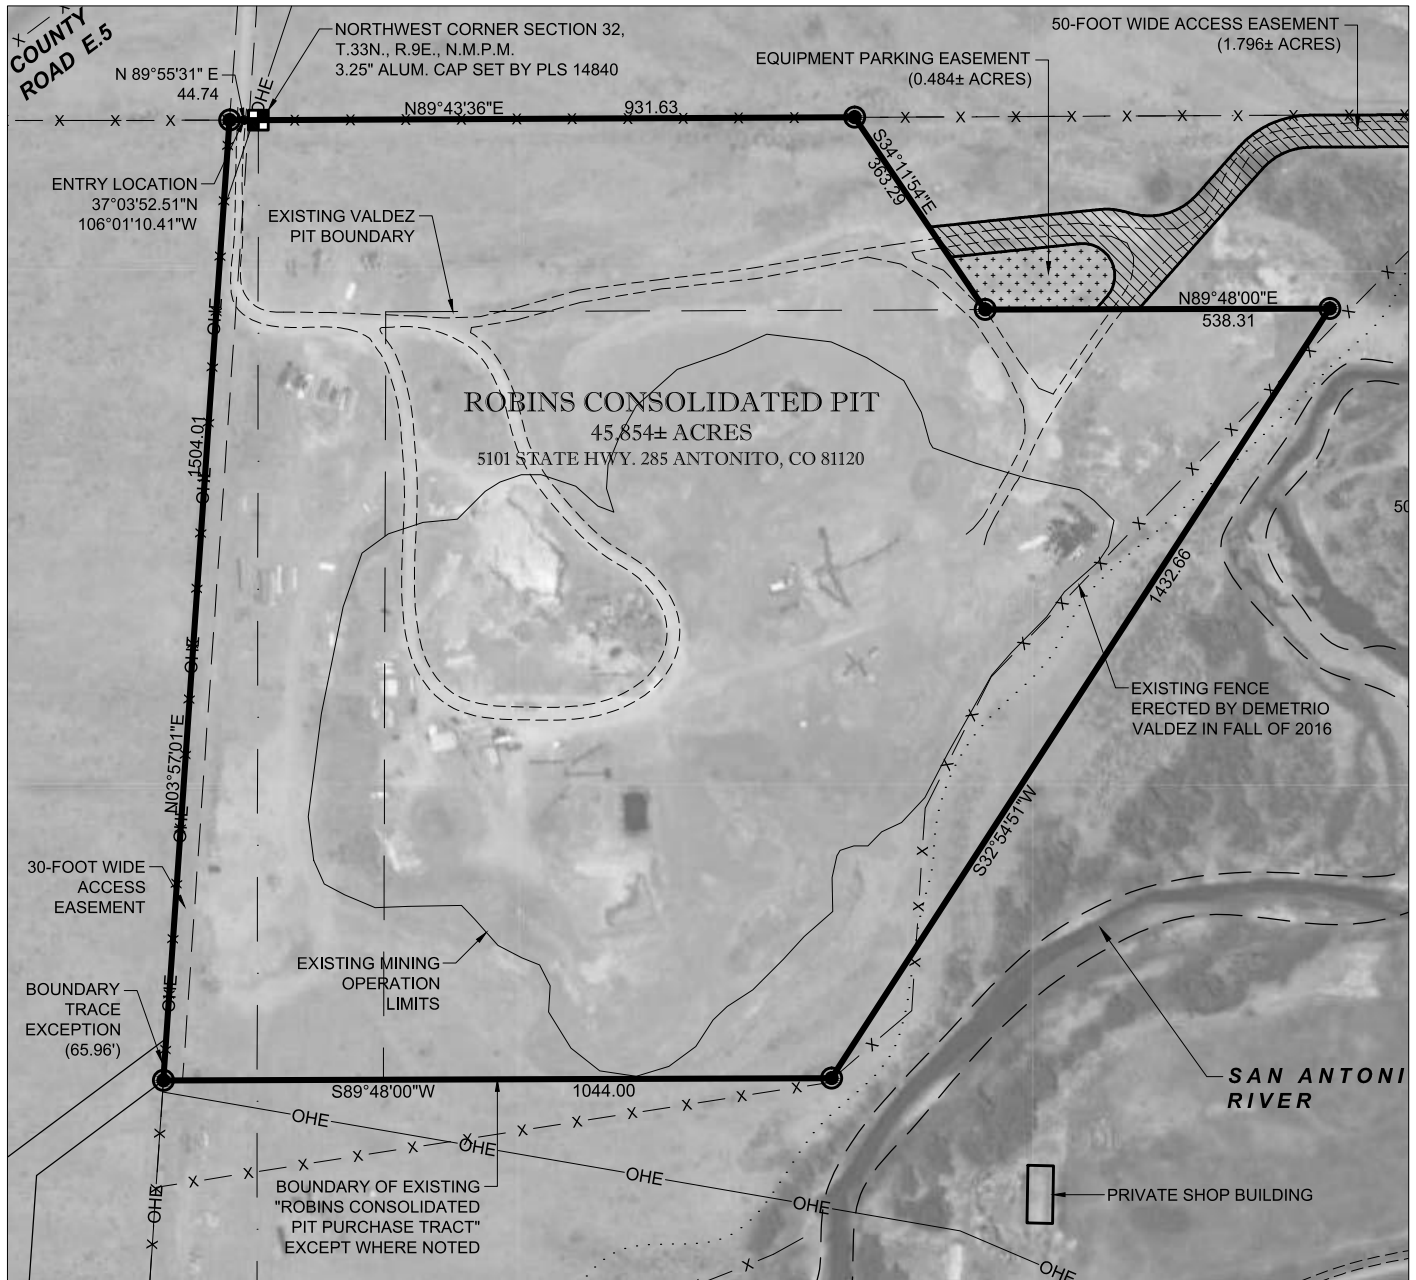

Note 1: NAIP 2019 Satellite Imagery

TOTAL MINING ACRES CURRENTLY AFFECTED: 19.03±
 MINING ACRES NEWLY AFFECTED: 0.97±
 NUMBER OF ACRES RECLAIMED: 0.00±
 APPROXIMATED NEW ACREAGE TO BE AFFECTED IN
 THE NEXT YEAR REPORT: 1.00±
 APPROXIMATED NEW ACREAGE TO BE RECLAIMED IN
 THE NEXT YEAR REPORT: 0.00±
 NO STRUCTURES WITHIN 25' OF PERMIT BOUNDARY

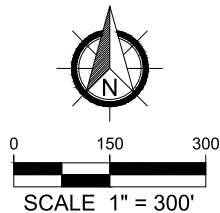

DRAWING LEGEND

	Pit Tract Boundary
	Existing Permit Boundary
	Section Line
	Edge of gravel roadway
	Fence line
	Entry
	Pin set by PLS 14840
	Section Monument (As Described)



SUMMIT ENGINEERING CO.
 ENGINEERS & LAND SURVEYORS
 P: 719-589-6147 F: 719-589-6633
 Loc: 1317 State Ave. Alamosa, CO 81101
 Mail: P.O. Box 1897 Alamosa, CO 81101
 www.summitengineering.co
 summitengco@gmail.com

PROJECT

2021 Robins Consolidate Pit Annual Map
 5101 State Hwy. 285 Antonito, CO 81120
 Conejos County
 Owner: Robins Construction, LLLP

Job: 1707122CE Print Draft: A Date: 04-23-2021
 Designed By: ### Drawn By: KFA Checked By: SEJ

SHEET NAME
 Annual Map

C-101

SHEET NO. 1 OF 1