


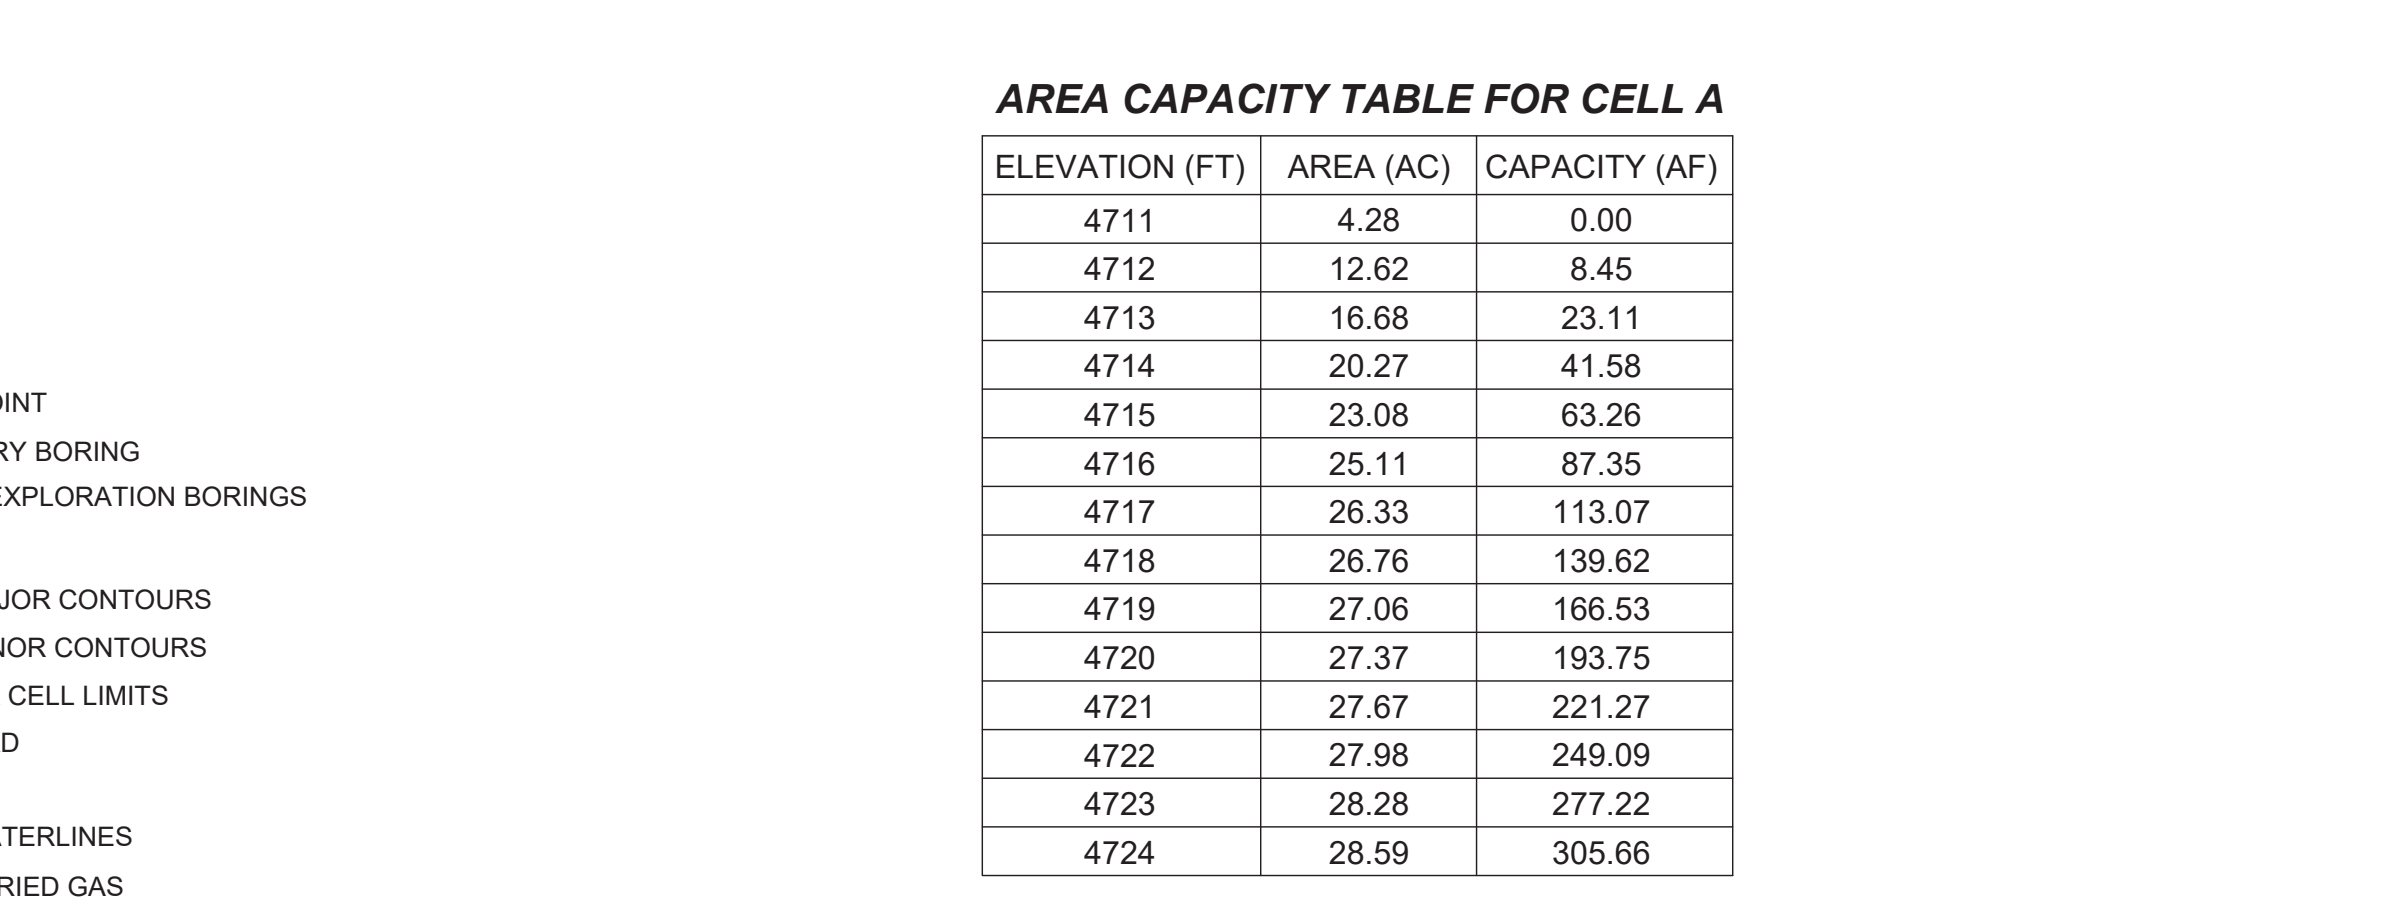

LEGEND:

-  CONTROL POINT
-  B-127
-  GW-1
-  TP-139
-  5090
-  EXISTING MAJOR CONTOURS
-  EXISTING MINOR CONTOURS
-  SLOPE LINER CELL LIMITS
-  ACCESS ROAD
-  EASEMENT
-  EXISTING WATERLINES
-  EXISTING BURIED GAS
-  EXISTING FENCE
-  EDGE OF WATER
-  EDGE OF PROPOSED CELLS
-  EDGE OF PROPOSED CELLS