


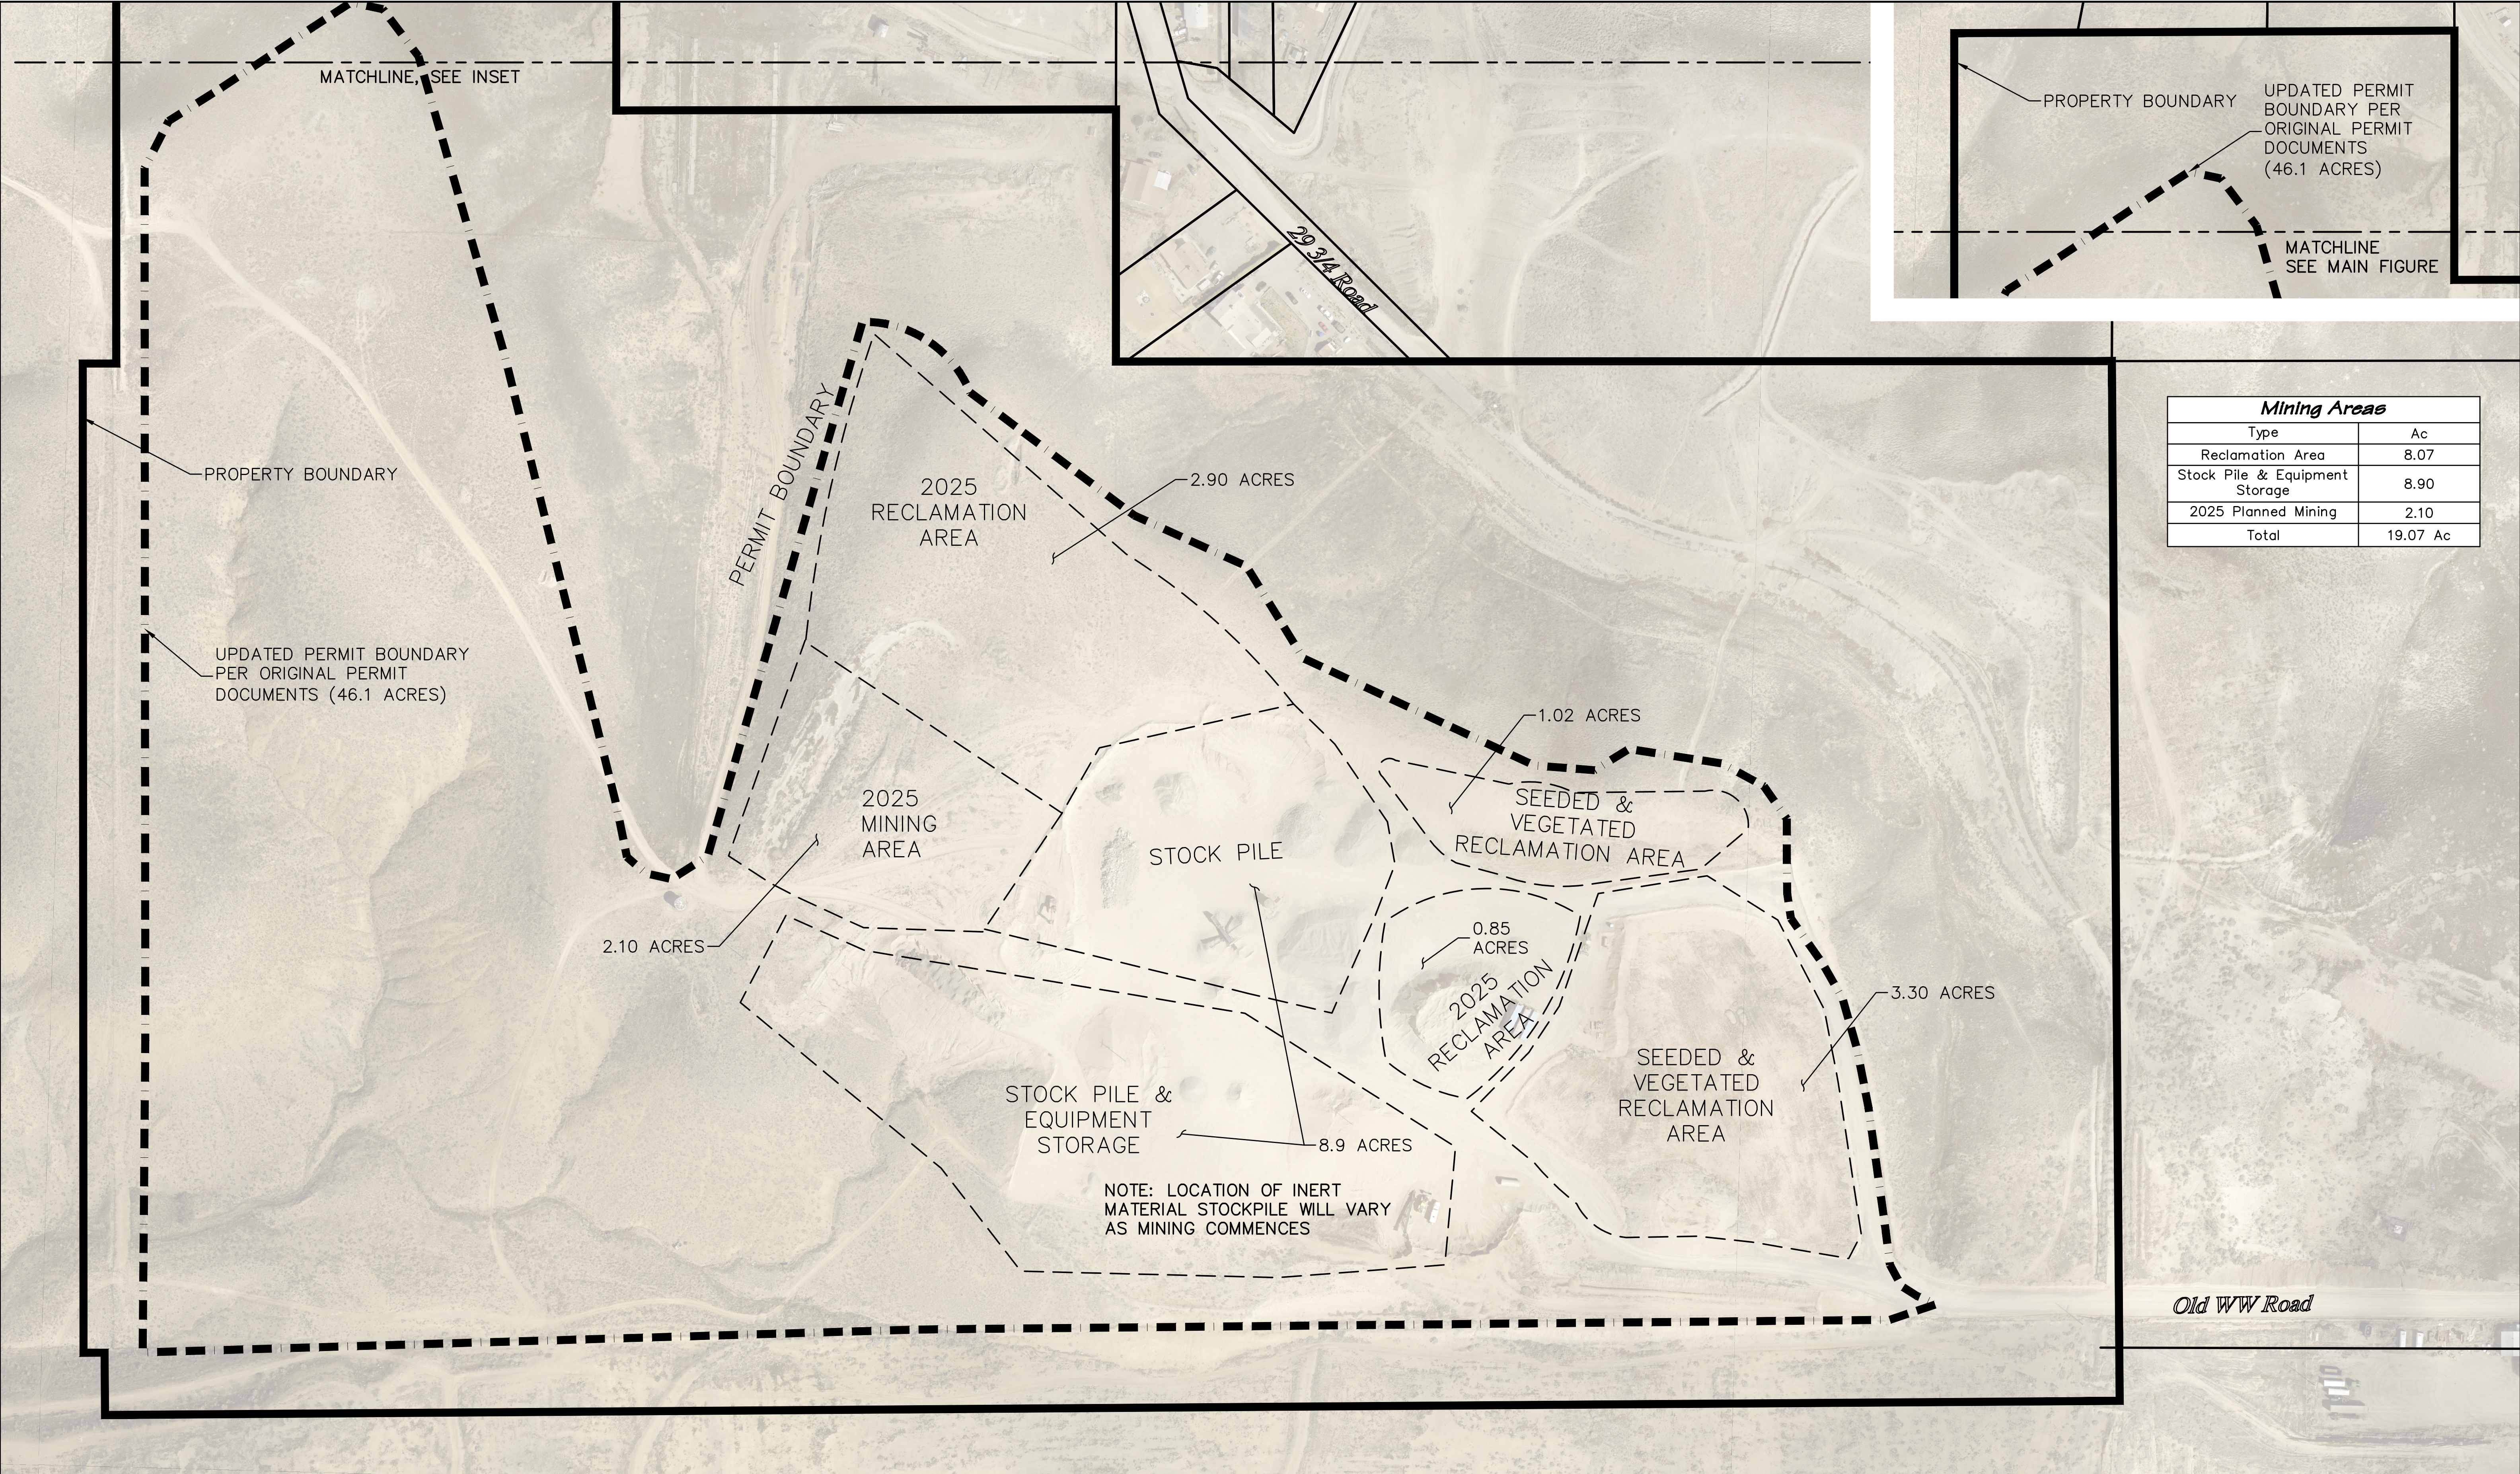

Mining Areas	
Type	Ac
Reclamation Area	8.07
Stock Pile & Equipment Storage	8.90
2025 Planned Mining	2.10
Total	19.07 Ac



811
Know what's below.
Call before you dig.
www.uncc.org
CALL 2 BUSINESS DAYS IN ADVANCE BEFORE YOU DIG, GRADE, OR EXCAVATE FOR THE MARKING OF UNDERGROUND MEMBER UTILITIES.



Project Benchmark
MCSM xxxx
x" Brass Cap
Intersection of x Road and x Road
Sec. xx, Txx, Rxx, U.M.
Northing: xxxxxxxx
Easting: xxxxxxxx
Elevation: xxxxx
Datum Source: MGLCS Zone "GVA" (NAVD 88)



SCALE
100 0 50 100 200
(IN FEET)
ORIGINAL SHEET SIZE: 22 x 34

NO.	DATE	REVISIONS DESCRIPTION	BY

PRELIMINARY



215 Pitkin Avenue, Unit 201
Grand Junction, CO 81501
www.rccwest.com
Phone: 970.241.4722
Fax: 970.241.8841

PROJECT #:	1930-001	DATE ISSUED:	31.MAR.2025
DRAWN BY:	CJP	HORIZ:	1"=100'
CHECKED BY:	IDG	VERT:	N/A

MESA AGGREGATE LLC

2023 Annual Mining Report

Exh A