


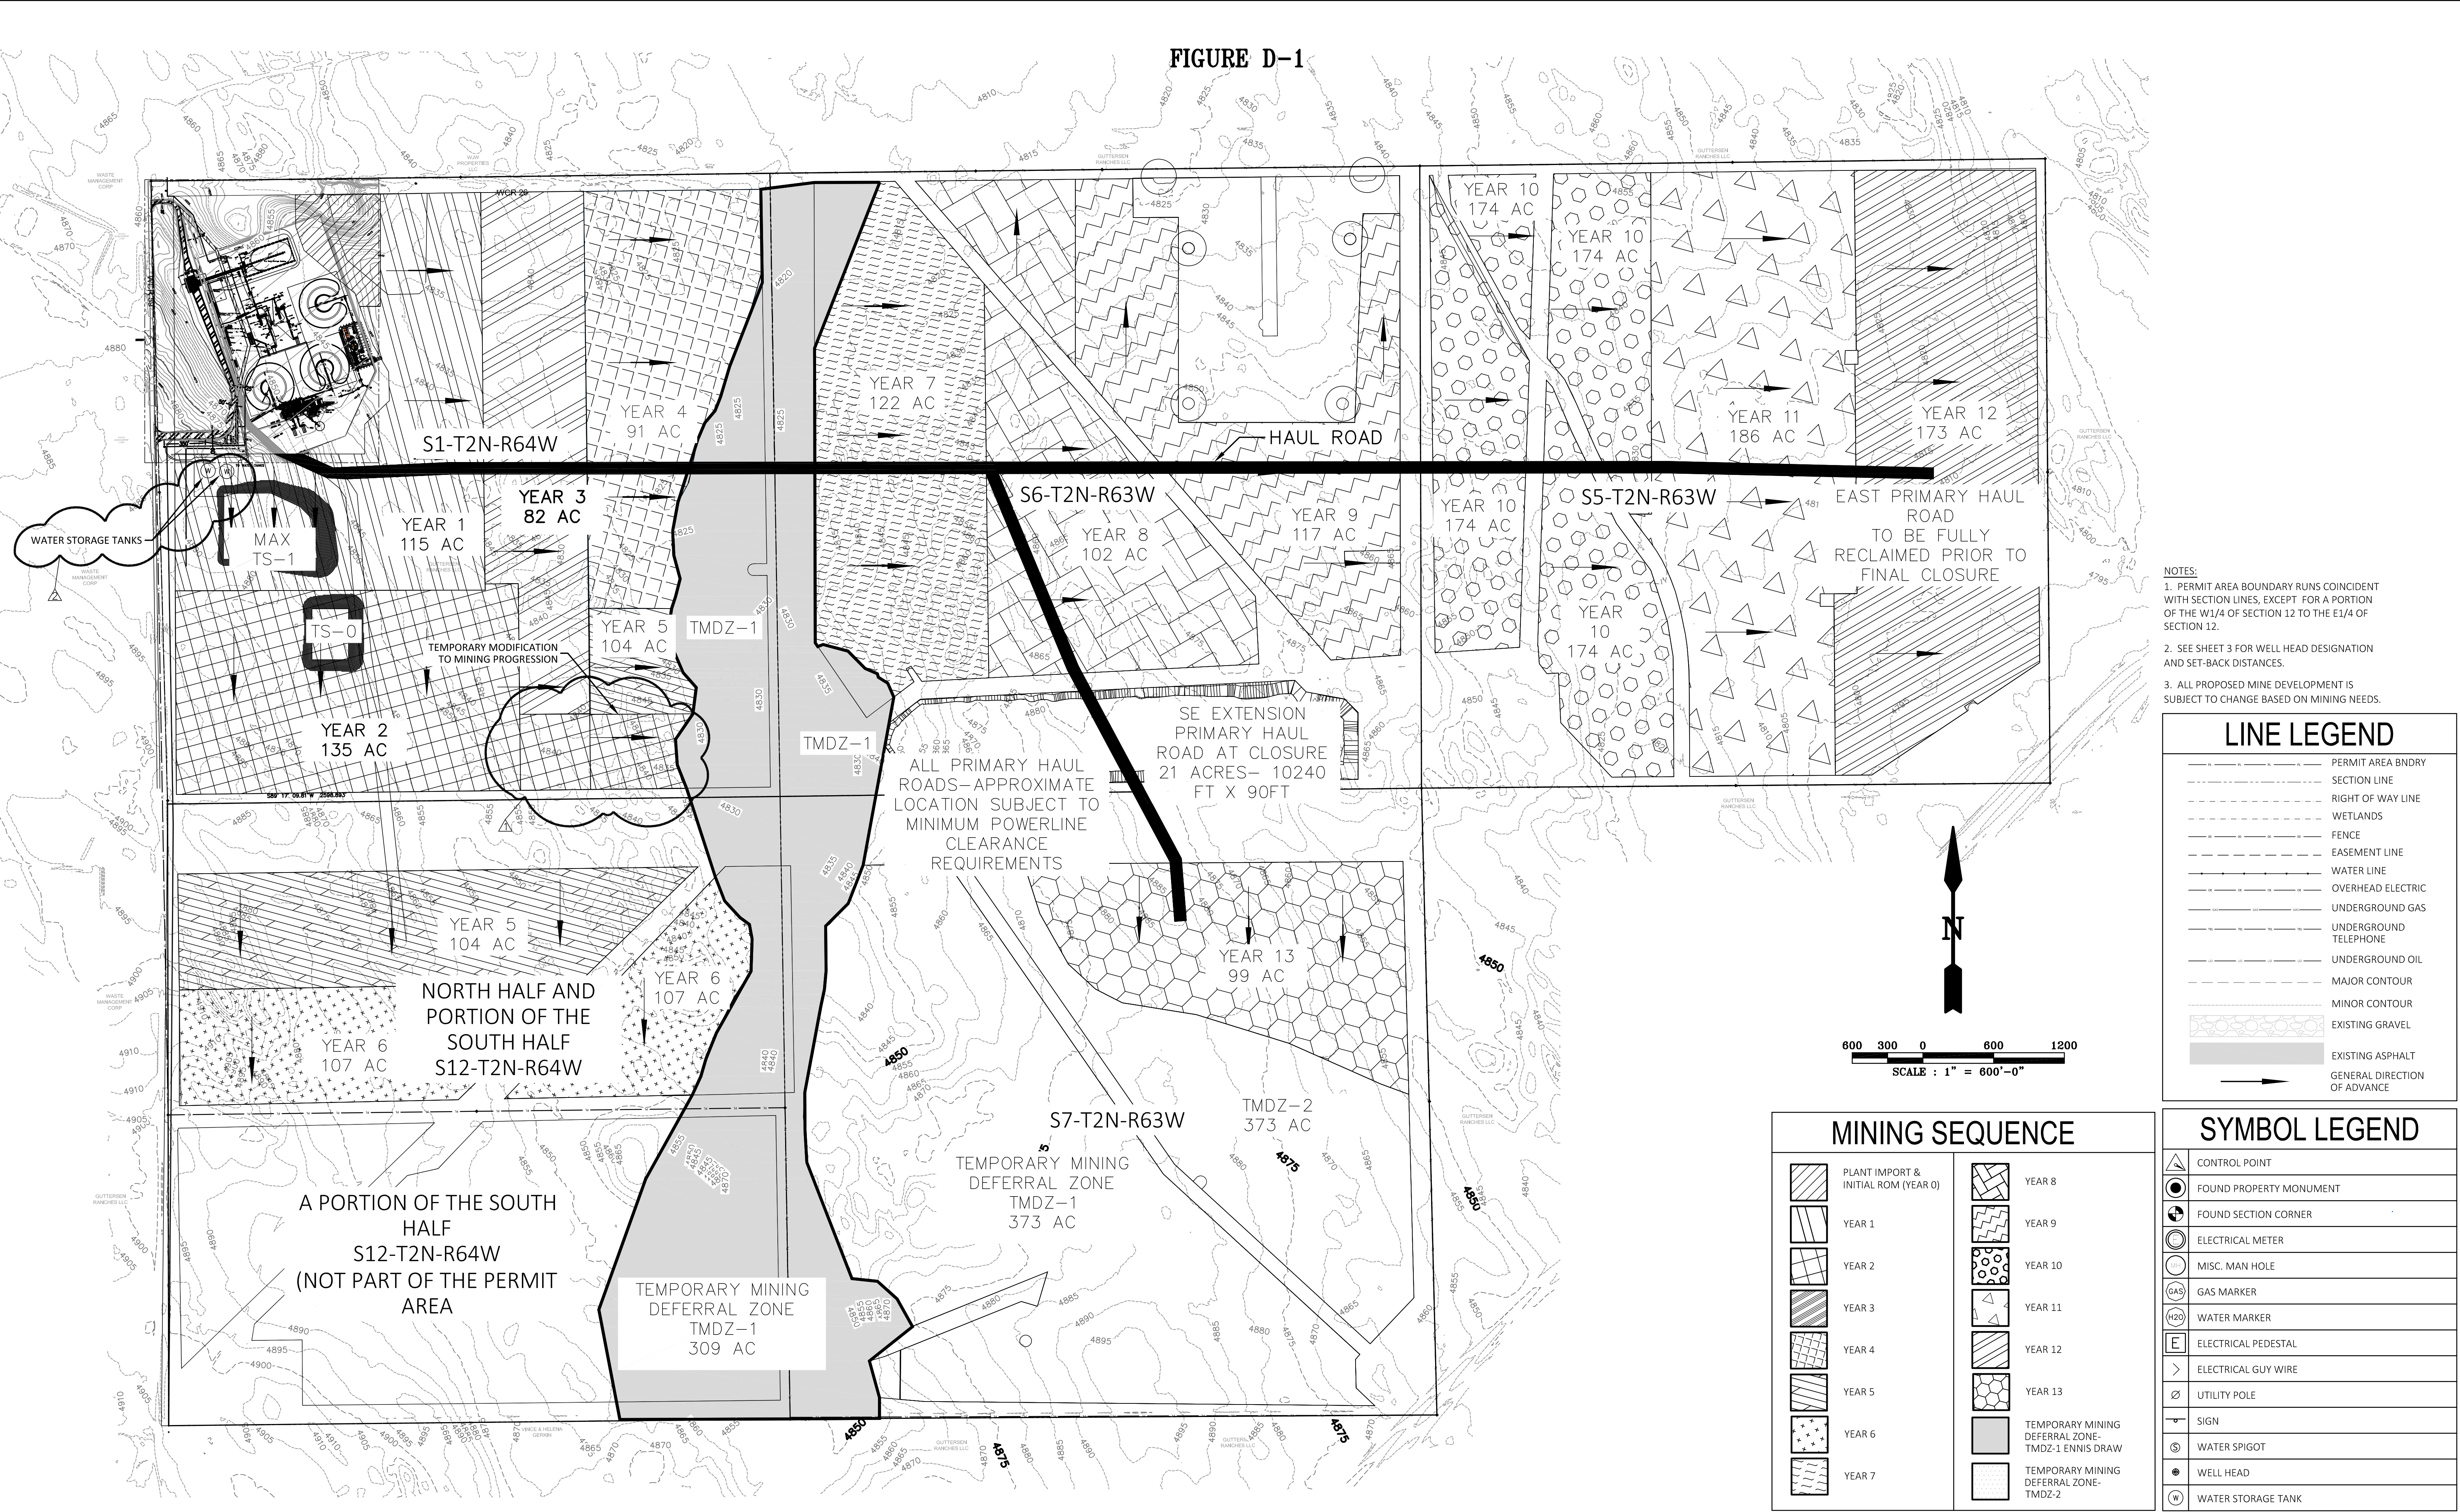

- NOTES:**
1. PERMIT AREA BOUNDARY RUNS COINCIDENT WITH SECTION LINES, EXCEPT FOR A PORTION OF THE W1/4 OF SECTION 12 TO THE E1/4 OF SECTION 12.
 2. SEE SHEET 3 FOR WELL HEAD DESIGNATION AND SET-BACK DISTANCES.
 3. ALL PROPOSED MINE DEVELOPMENT IS SUBJECT TO CHANGE BASED ON MINING NEEDS.



REV	DESCRIPTION	DATE	DATE	PROJECT TITLE	PROJECT NO.
0	INITIAL SUBMITTAL	11/22/19	11/22/2019	COLORADO SAND COMPANY LLC KEENESBURG NO. 2 MINE RECLAMATION PLAN S7-T2N-R63W	M-2019-058
1	REVISED AS PER AR-1	03/30/20	SCALE 1"=600'		
2	WATER TANKS ADDITION	04/18/25	DRAWN EP		
			REVISION 2		
					EXHIBIT NO. F-1