


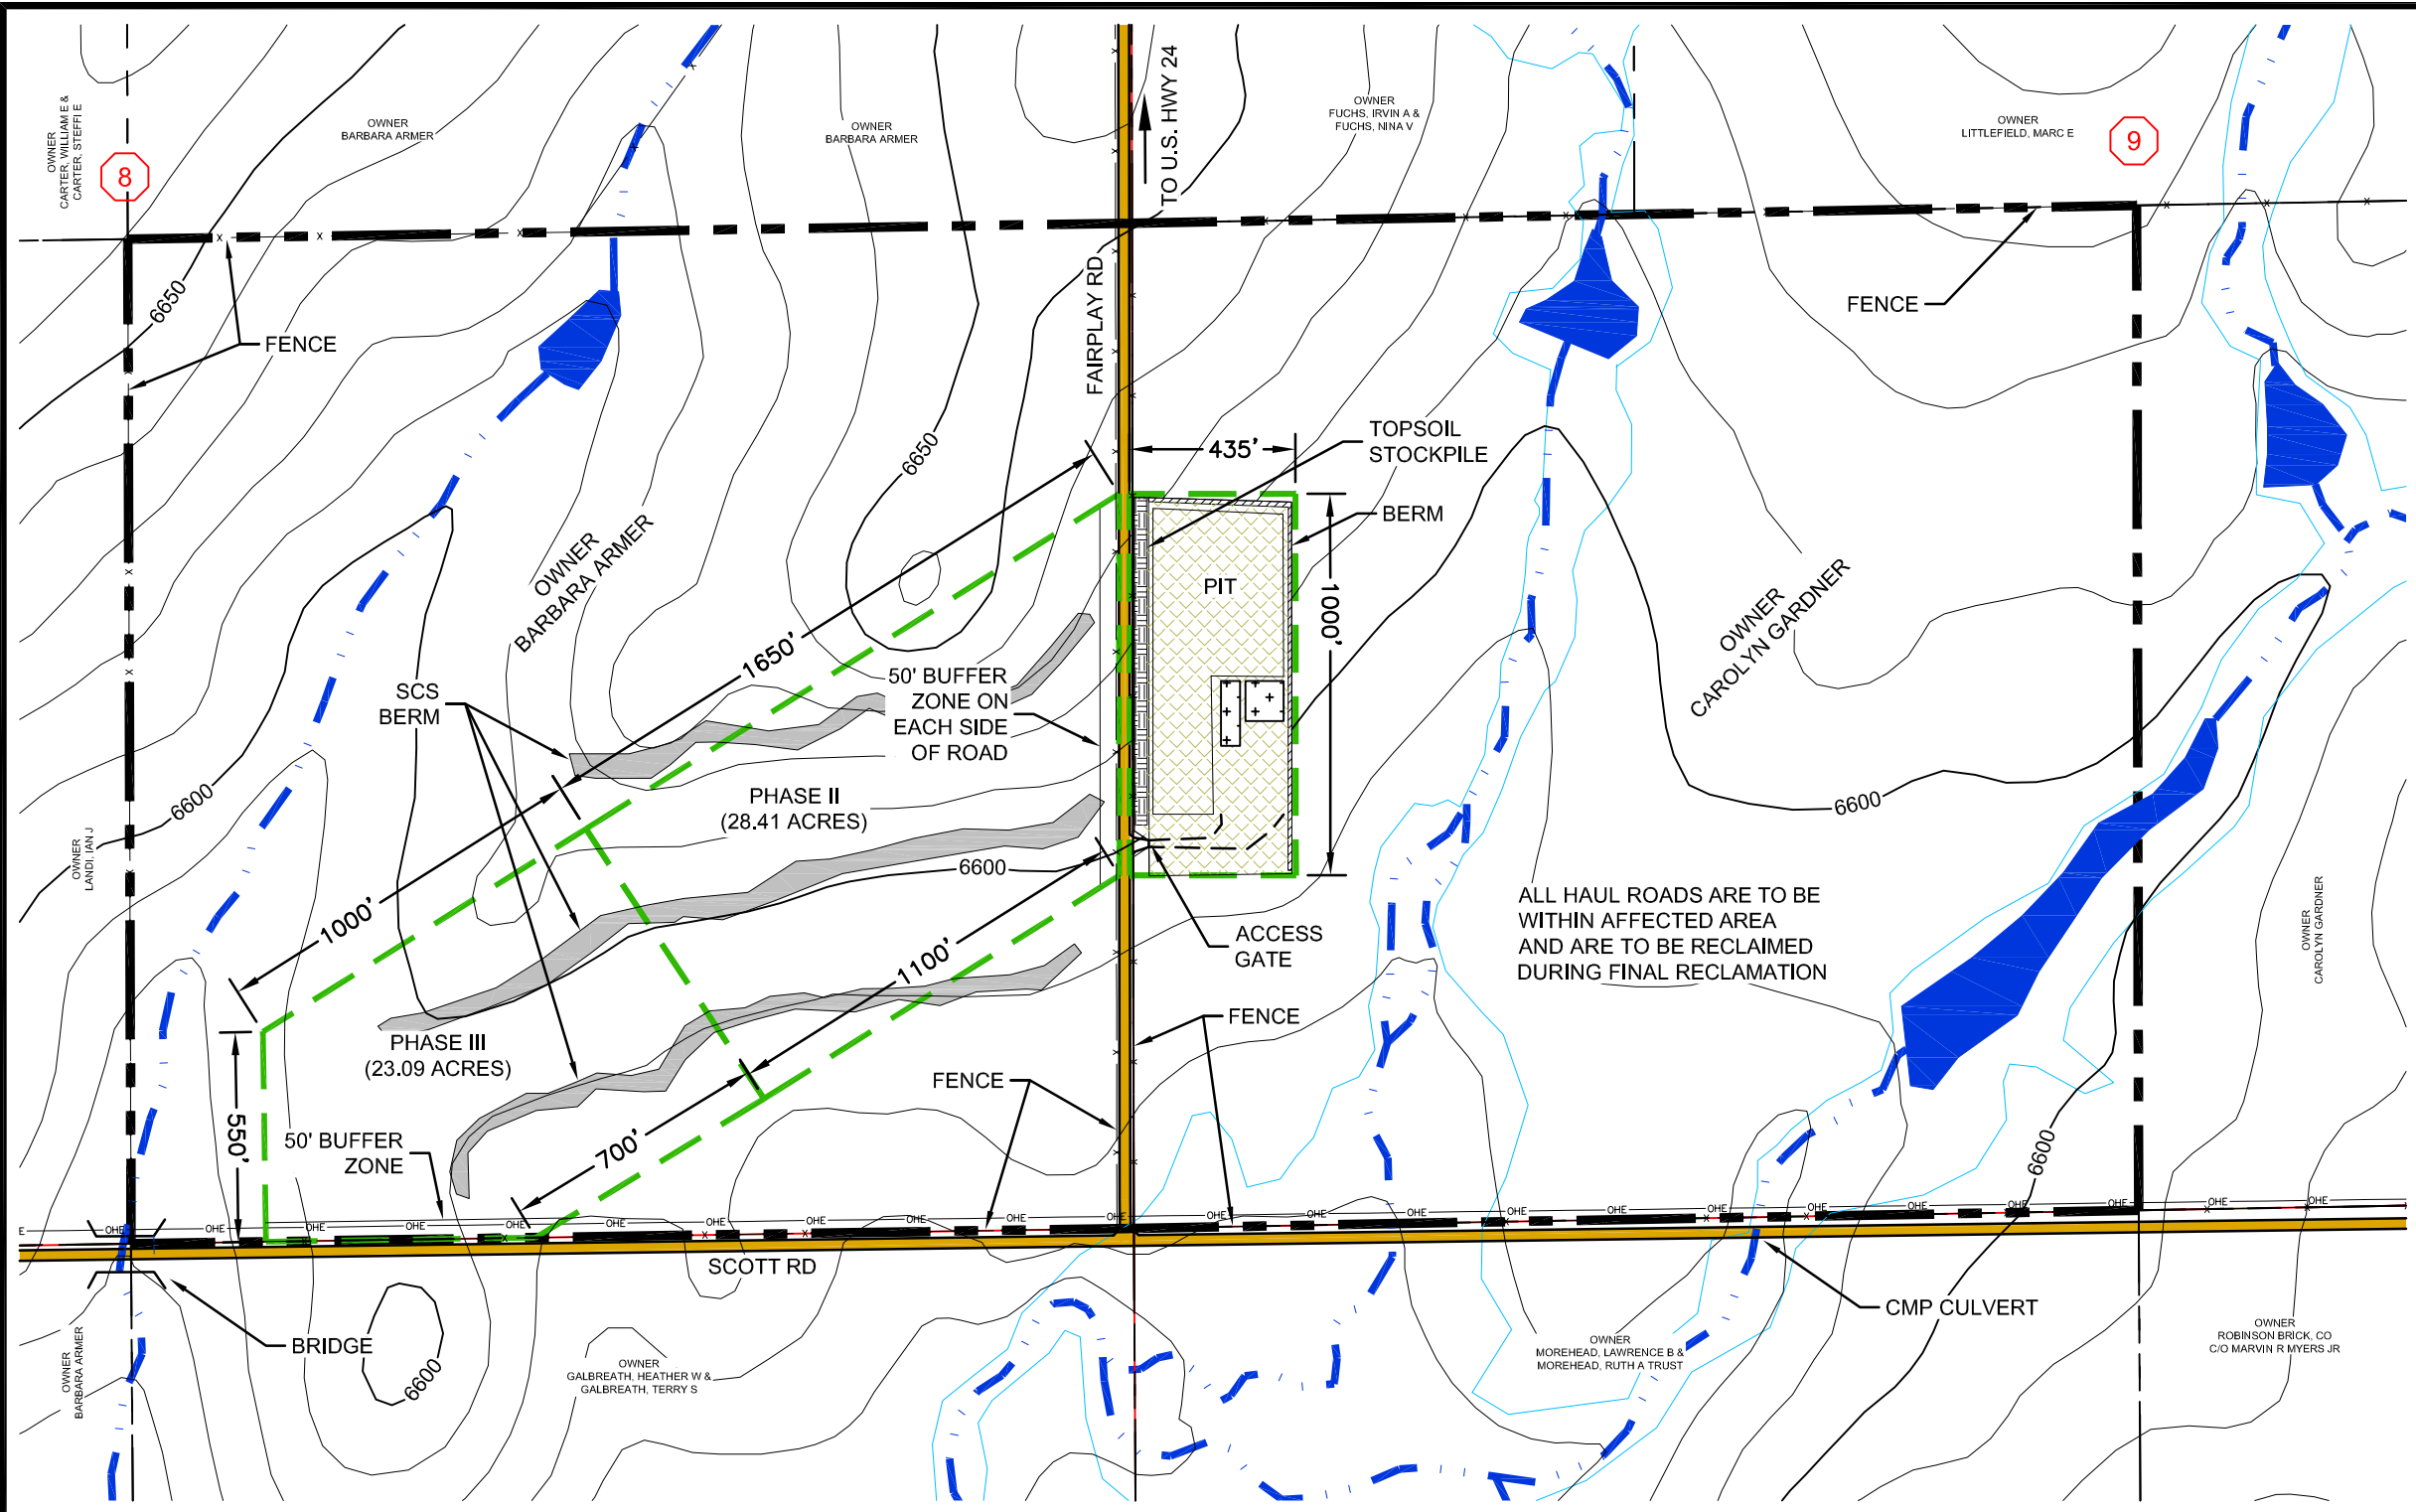

LEGEND

=====

HAUL ROAD

=====

COUNTY ROAD

-----

112c PERMIT BOUNDARY

-----8-----

PLSS SECTION & BOUNDARY

-----x-----

FENCE

-----OHE-----

OVERHEAD POWERLINES

-----

DRAINAGE WAY

-----6200-----

50' MAJOR TOPO CONTOUR

-----

10' MINOR TOPO CONTOUR

-----

CURRENT DISTURBED AREA

-----

TOPSOIL STOCKPILE


-----

PRODUCT STOCKPILE

-----

AFFECTED AREA BOUNDARY

LEGAL DESCRIPTION:  
THE SOUTHEAST 1/4 OF SECTION 8, AND  
THE SOUTHWEST 1/4 OF SECTION 9,  
TOWNSHIP 12 SOUTH, RANGE 62 WEST,  
6TH P.M., EL PASO COUNTY, CO

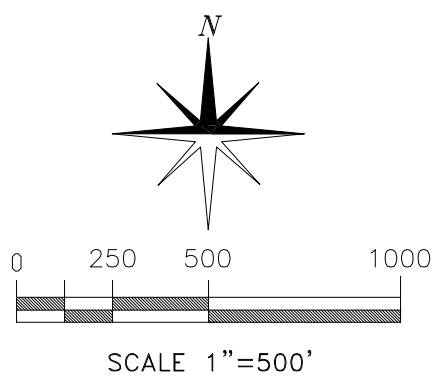

| REVISIONS:                    | DATE:      |
|-------------------------------|------------|
| ORIGINAL 112c PERMIT APPROVED | 04/26/1994 |
| CURRENT CONDITIONS MAP        | 04/01/2025 |
|                               |            |
|                               |            |
Summit

BRICK COMPANY

MAIL

P.O. Box 533

Pueblo, CO 81002

601 E. 13th Street

Pueblo, CO 81001

(719) 542-8278

CALHAN CLAY MINE

ANNUAL REPORT MAP

FREMONT COUNTY, COLORADO

DRAWN BY: jaw

SCALE: as shown

PERMIT No.: M-1993-080

DRAWING FILE: S:\Mining\Calhan\CAD\dwg\Calhan-CurrentConditions-map.dwg